


FINAL SURVEY NO.	SURVEYED PLOTTED AREAS CHECKED	BY	DATE

ORIGINAL SURVEY NO.	SURVEYED PLOTTED AREAS CHECKED	BY	DATE

F:\Projects\DOT PROJECTS\10-006-5\Drawings\CS00 Sheets\0570A00-101-19-ssstz.dwg

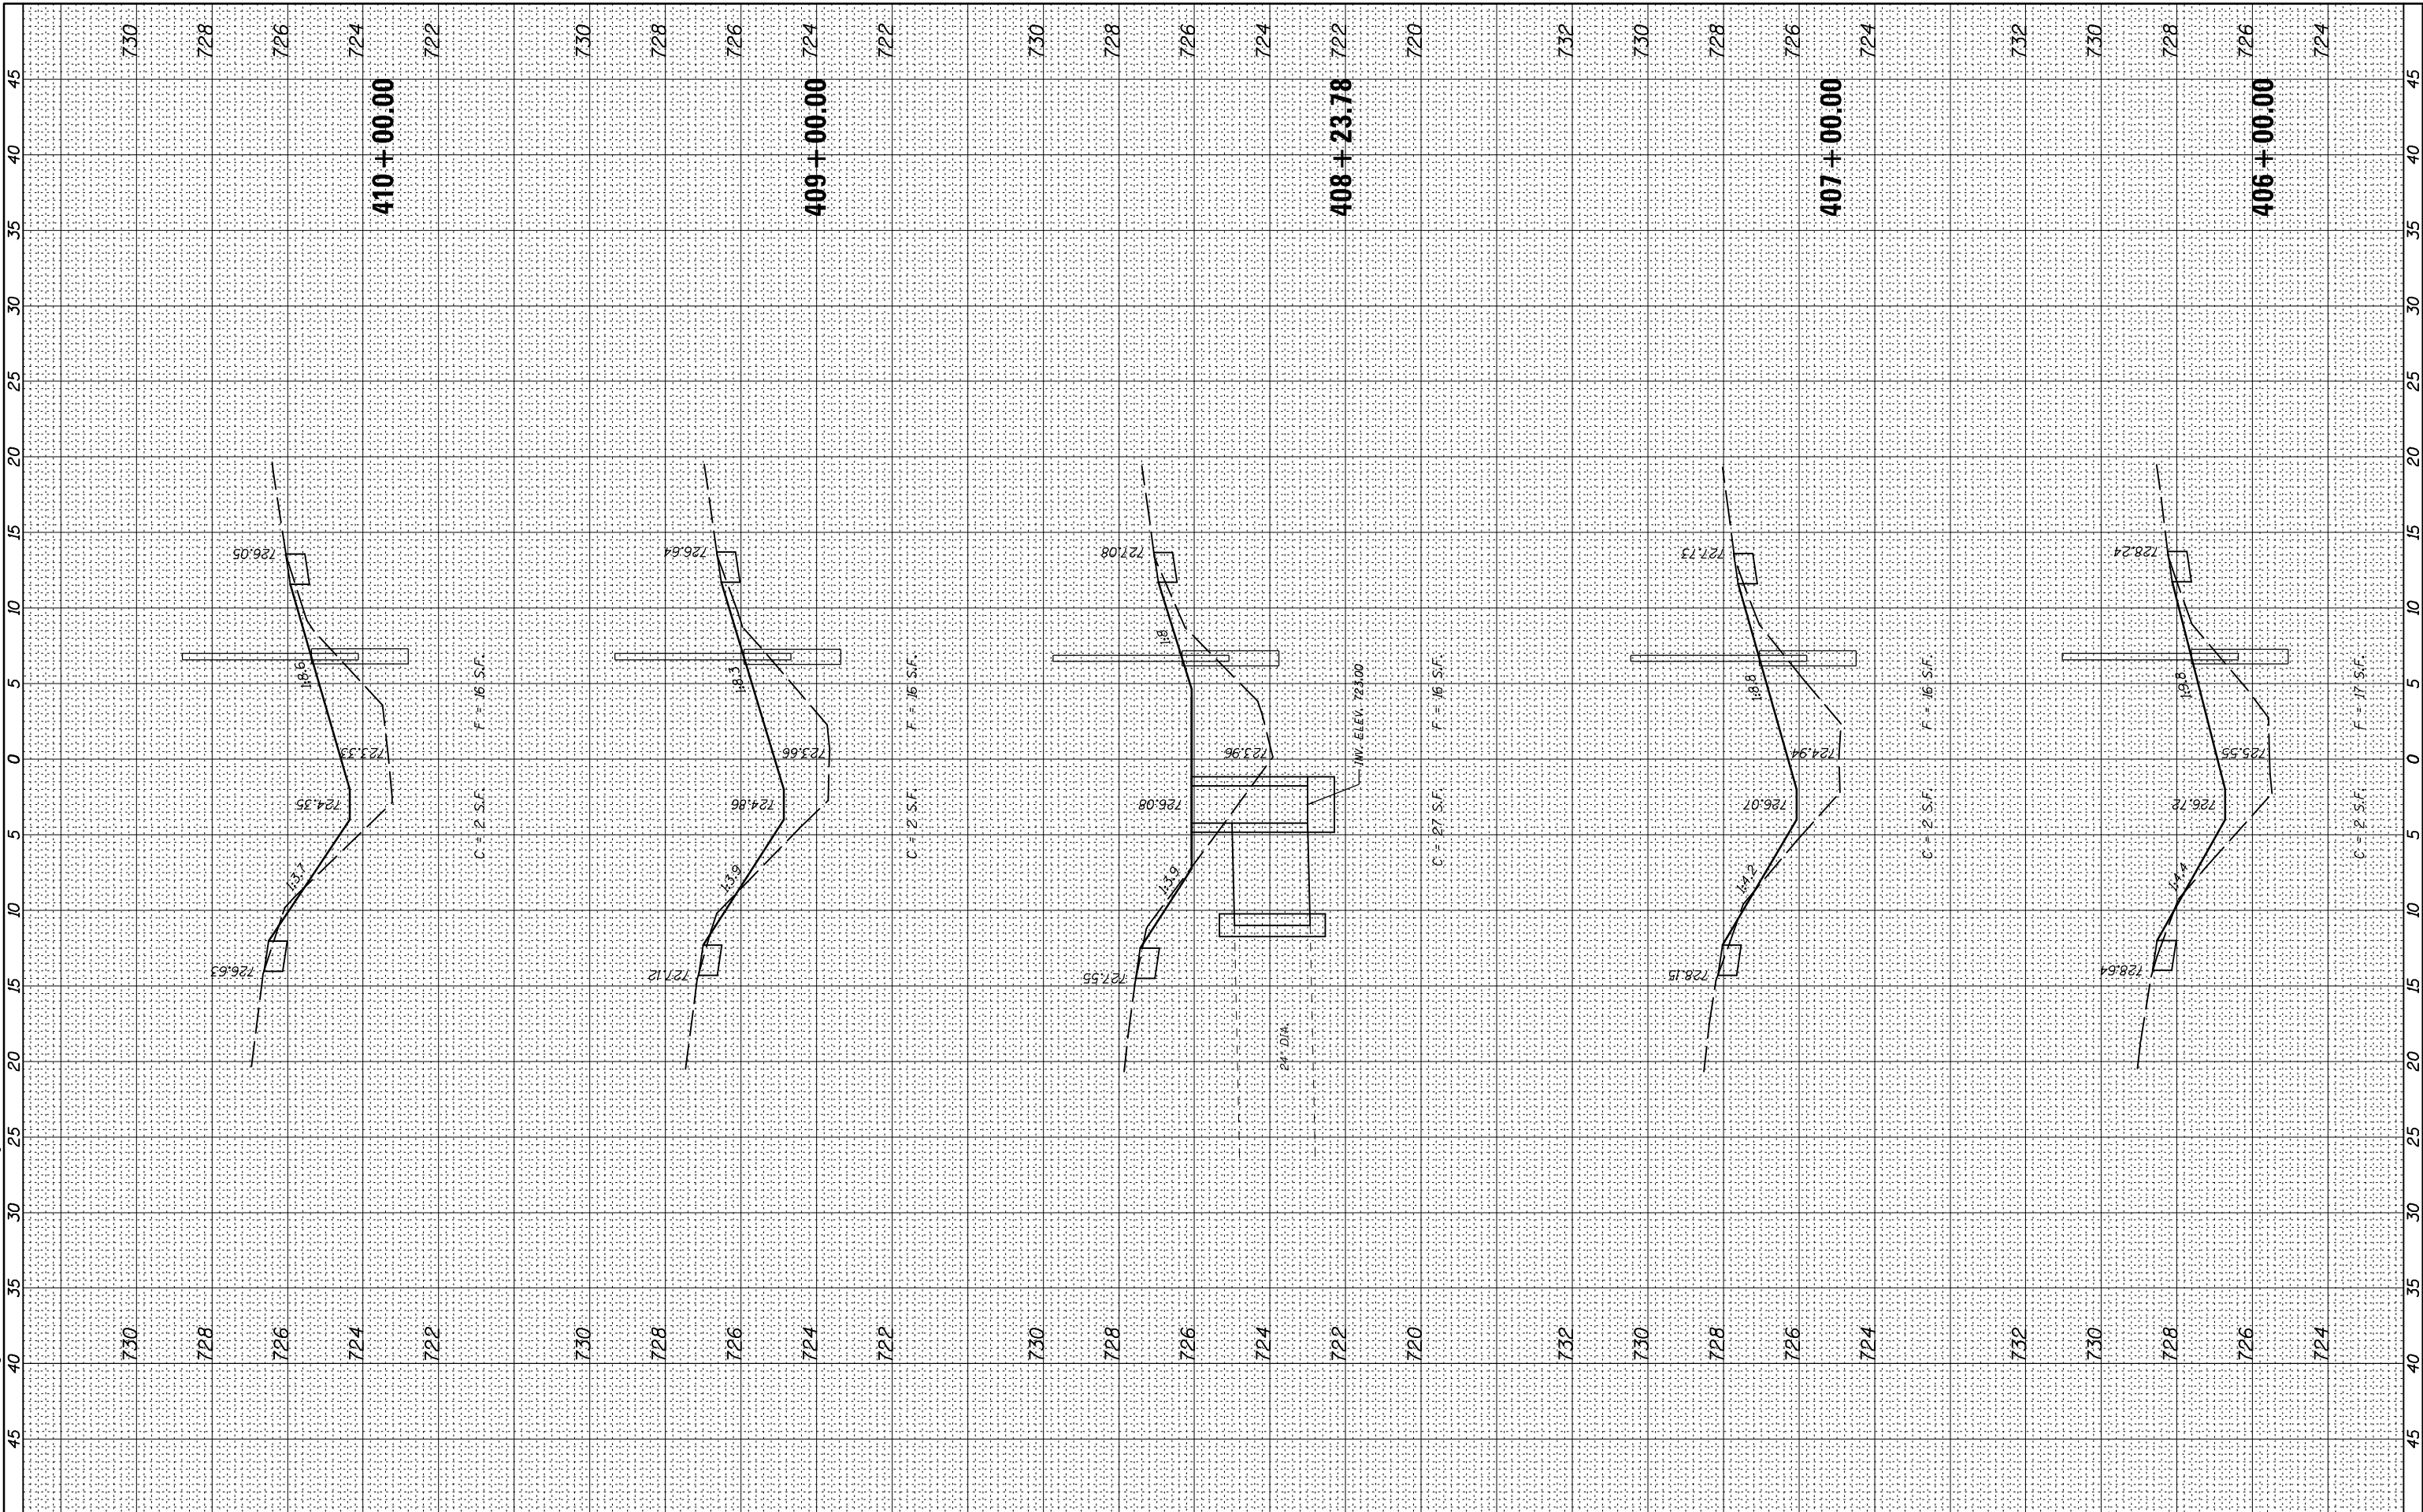

USER NAME = Richard Heinke
 PLOT SCALE = 10.0000" / 1"
 PLOT DATE = 3/7/2013

DESIGNED - JAH
 DRAWN - RNH
 CHECKED - TMM
 DATE -

REVISED -
 REVISED -
 REVISED -
 REVISED -

STATE OF ILLINOIS
 DEPARTMENT OF TRANSPORTATION

CROSS SECTIONS
 F.A.I. 74

SCALE: SHEET 61 OF 66 SHEETS STA. 406+00.00 TO STA. 410+00.00

F.A.I. RTE.	SECTION	COUNTY	TOTAL SHEETS	SHEET NO.
74	MEDIAN CABLE 2013-1	CHAMPAIGN	119	114
CONTRACT NO. 70A00			ILLINOIS FED. AID PROJECT	