
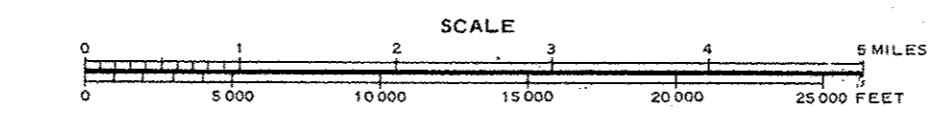


LOCATION MAP #1
F.A.P. ROUTE 317 (U.S. 24)
FROM W. OF MCLEAN ST. IN GRIDLEY TO W. OF I-55
MCLEAN COUNTY / RURAL 2 LANE

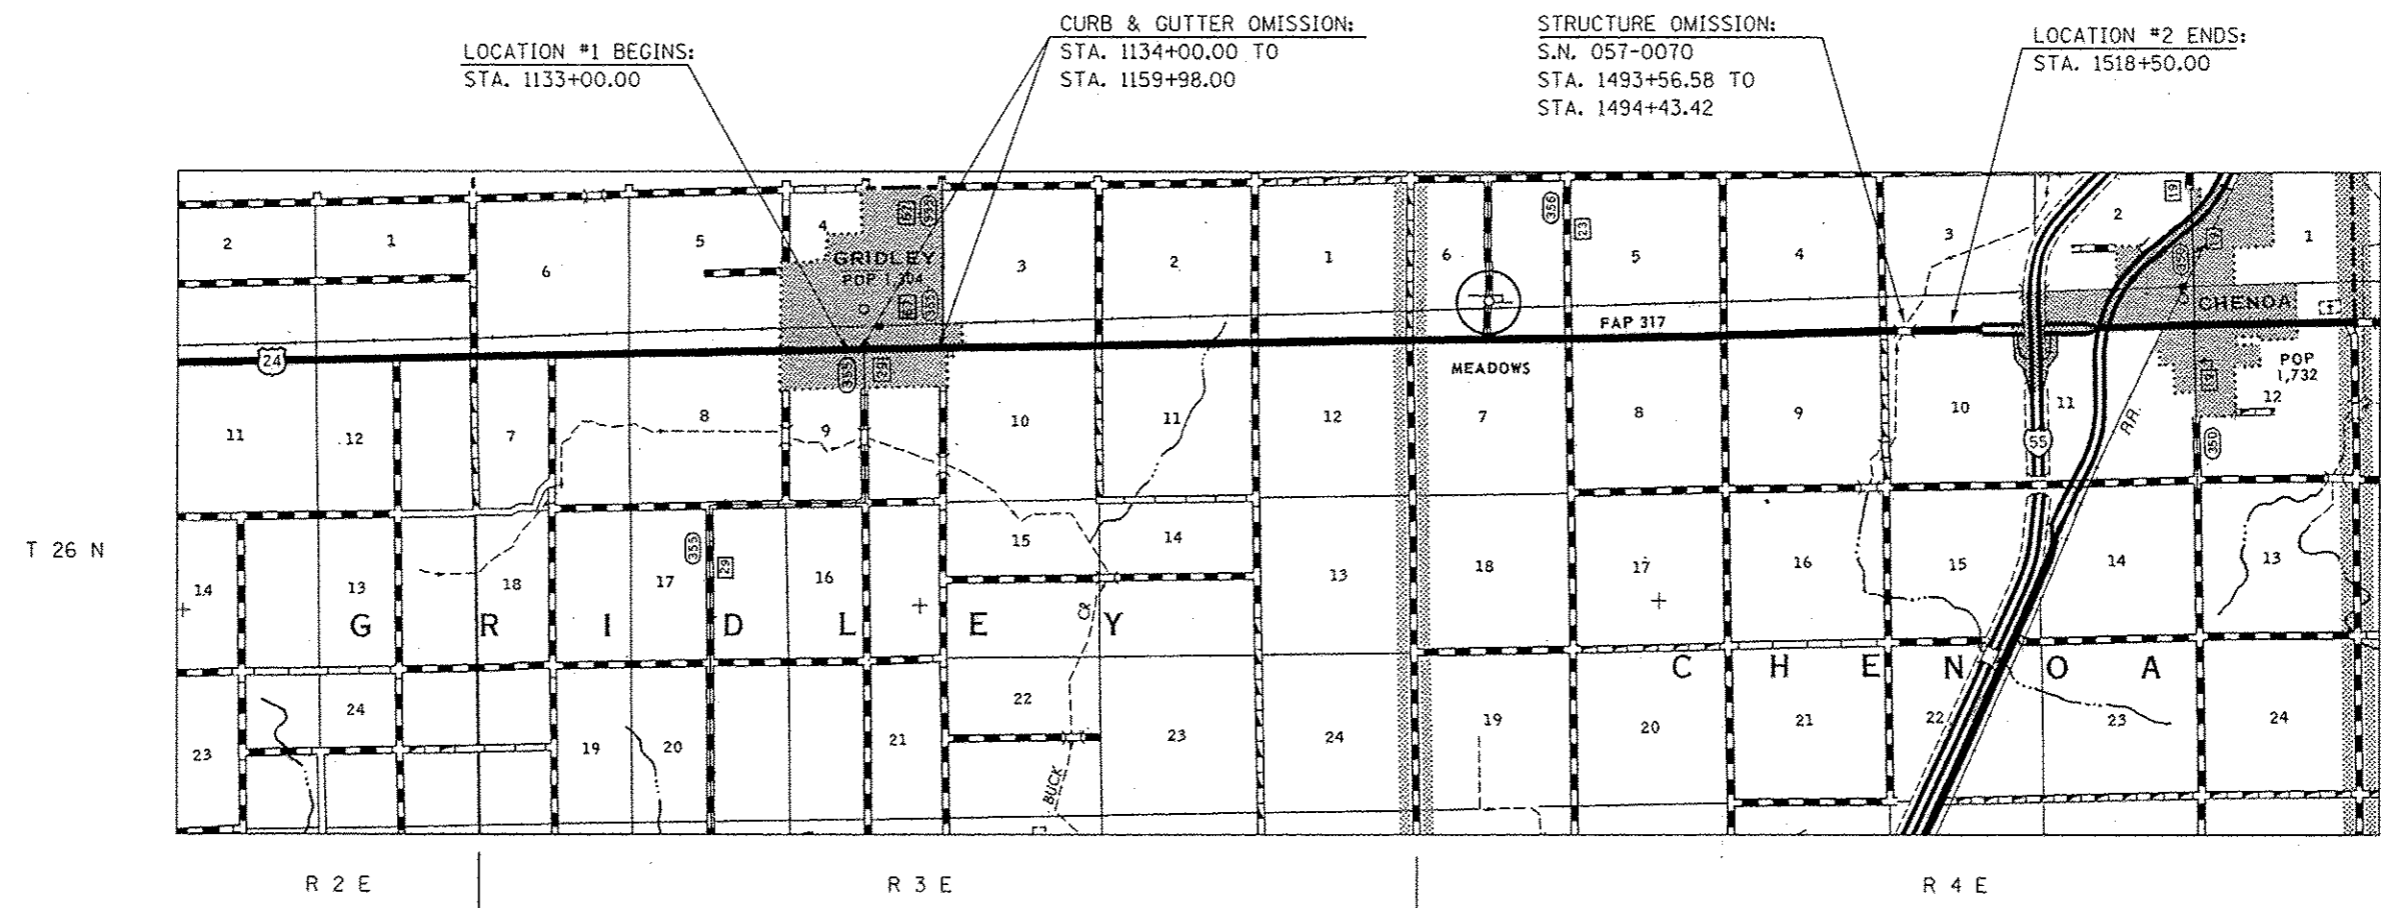

TOWNSHIP:
GRIDLEY & CHENOA

GROSS LENGTH OF LOCATION #1 = 38,550.00 FT = 7.301 MILES
 NET LENGTH OF LOCATION #1 = 35,865.16 FT = 6.793 MILES

* SHOULDER REPAIR FY2013-1
 ** DEWITT, MCLEAN & PIATT

| | | | | | | | | | | | |
|---|-----------------------------|------------|-----------|---|---|---------------------|-----------|---------|--------|--------------|-----------|
| FILE NAME : | USER NAME : ceerlockjd | DESIGNED - | REVISED - | STATE OF ILLINOIS DEPARTMENT OF TRANSPORTATION | LOCATION MAP #1 F.A.P. ROUTE 317 (U.S. 24) | | F.A. RTE. | SECTION | COUNTY | TOTAL SHEETS | SHEET NO. |
| c:\pwork\pwork\ceerlockjd\0330078\0378A23\shc-Location Maps.dgn | 78A23\shc-Location Maps.dgn | DRAWN - | REVISED - | | SCALE: | SHEET 1 OF 1 SHEETS | STA. | TO STA. | ** | 17 | 3 |
| MODEL NAME : | PLOT SCALE : 40.0000" / in. | CHECKED - | REVISED - | | CONTRACT NO. 70A23 | | | | | | |
| | PLOT DATE : 3/20/2013 | DATE - | REVISED - | | ILLINOIS FED. AID PROJECT | | | | | | |