


LOCATION #3 TYPICAL SECTION ①

F.A.P. ROUTE 824 (U.S. 45)

STATION TO STATION
617+97.00 724+32.05

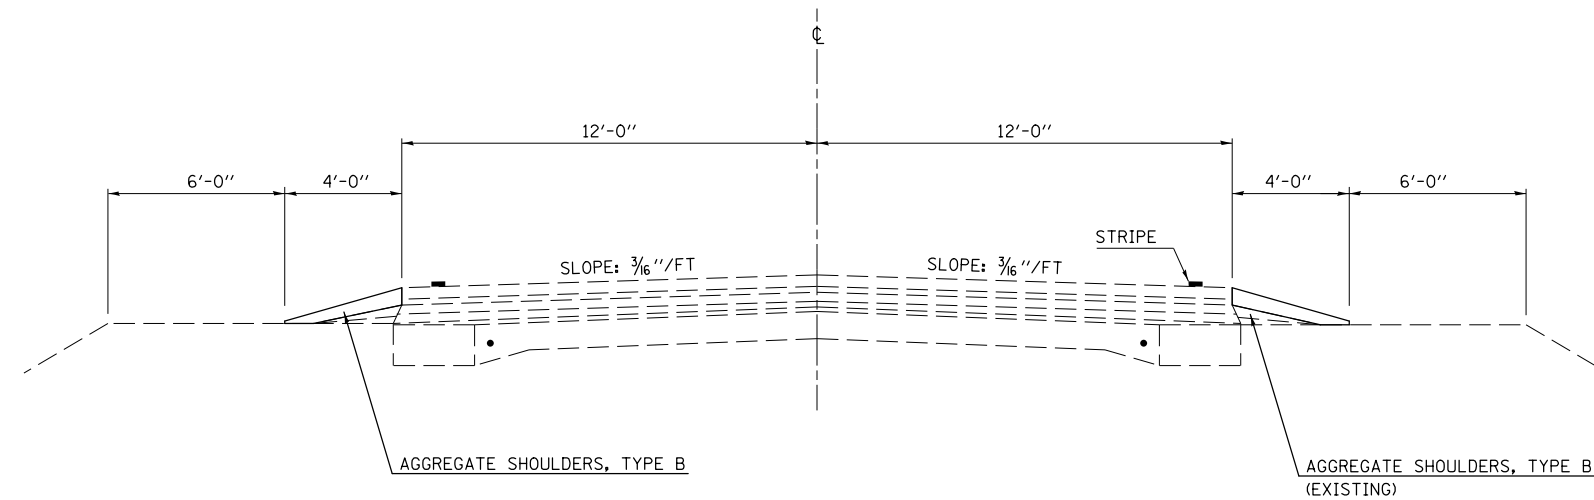

•SHOULDER REPAIR FY2013-2
•• DOUGLAS & EDGAR

FILE NAME =	USER NAME = ceerlockjd	DESIGNED -	REVISED -
ei:\pwork\pwork\ceerlockjd\0336898\0570A24-Sht-Typical.dgn		DRAWN -	REVISED -
	PLOT SCALE = 40.0000' / in.	CHECKED -	REVISED -
#MODELNAME#	PLOT DATE = 3/20/2013	DATE -	REVISED -

STATE OF ILLINOIS
DEPARTMENT OF TRANSPORTATION

LOCATION #3 TYPICAL SECTION
F.A.P. ROUTE 824 (U.S. 45)

SCALE: SHEET 1 OF 1 SHEETS STA. TO STA.

F.A. RTE.	SECTION	COUNTY	TOTAL SHEETS	SHEET NO.
VAR.	.	••	15	13
			CONTRACT NO. 70A24	
ILLINOIS FED. AID PROJECT				