


LEGEND

- DRUM WITH STEADY BURN MONODIRECTIONAL LIGHT
- ↑ ARROW BOARD
- ▨ PRE-STAGE 1 CURB & GUTTER AND MEDIAN REMOVAL
- ⌌ TYPE III BARRICADE

NOTE: DRUMS SHALL BE 25' CENTERS ON TAPER AND 50' CENTERS ON TANGENT.

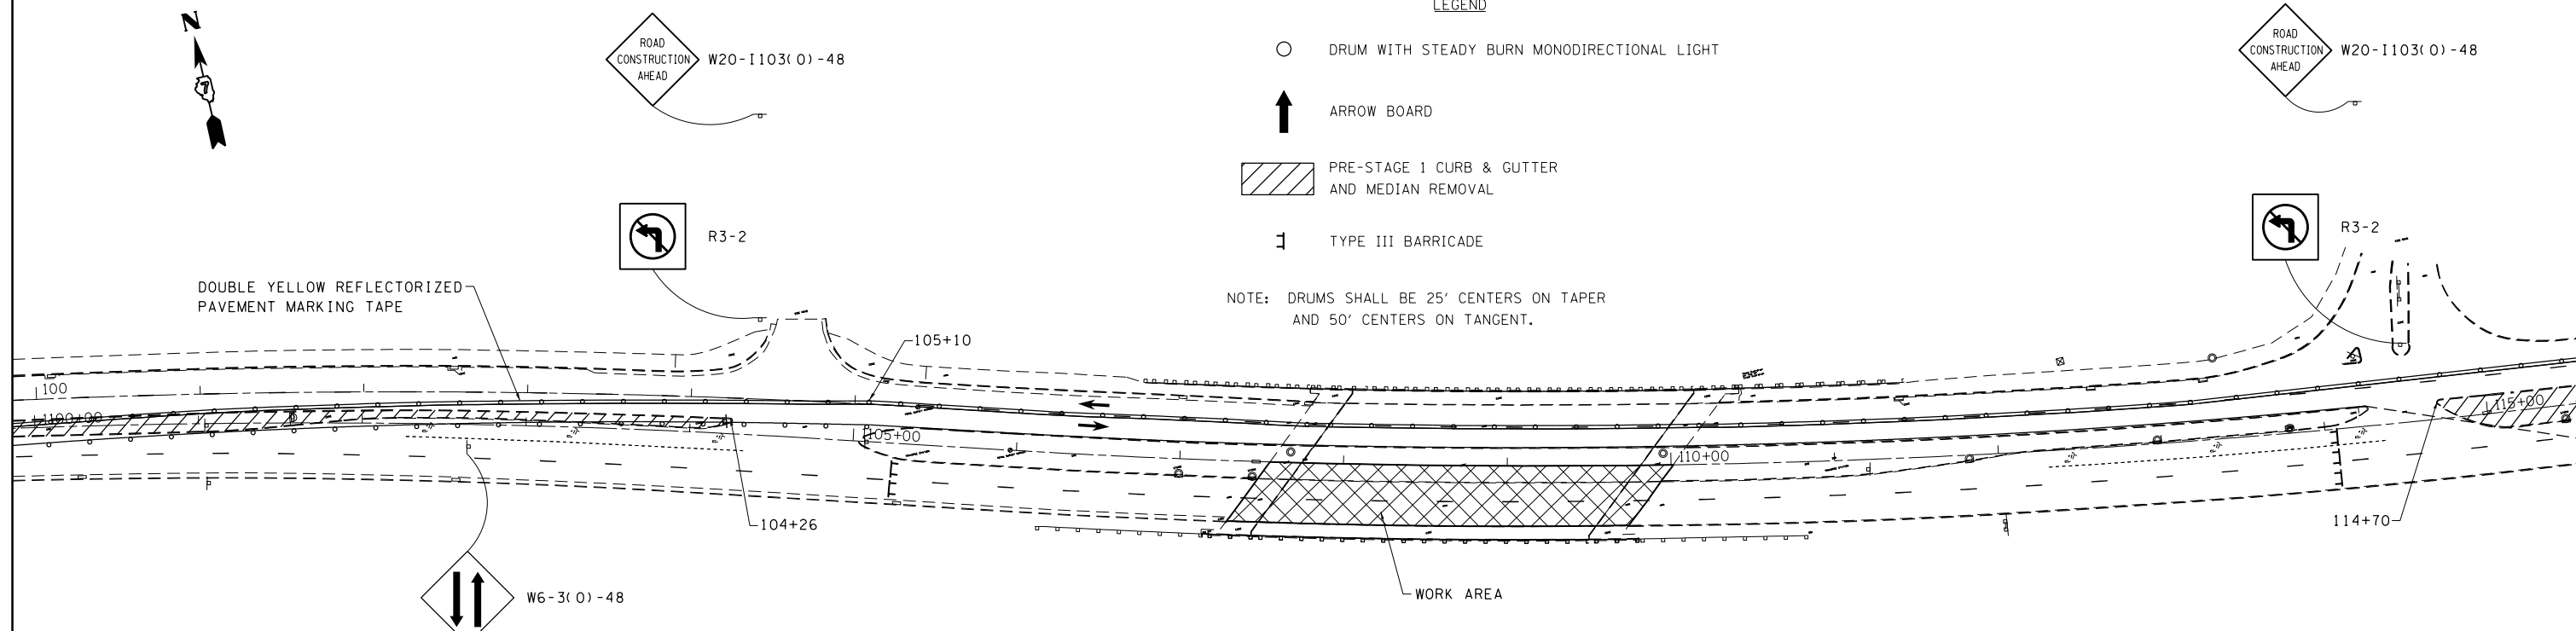

FILE NAME =	USER NAME = steffenmk	DESIGNED -	REVISED -
ci:\pw_work\pwidot\steffenmk\d0187065\074615-sh1-stage1.dgn		DRAWN -	REVISED -
Default	PLOT SCALE = 100.0000' / in.	CHECKED -	REVISED -
	PLOT DATE = 3/28/2013	DATE -	REVISED -

STATE OF ILLINOIS
DEPARTMENT OF TRANSPORTATION

STAGE 1 CONSTRUCTION

SCALE: SHEET OF SHEETS STA. TO STA.

F.A.P. RTE.	SECTION	COUNTY	TOTAL SHEETS	SHEET NO.
325	(11B-1)BR	SHELBY	32	7
CONTRACT NO. 74615			ILLINOIS FED. AID PROJECT	