


PLAN

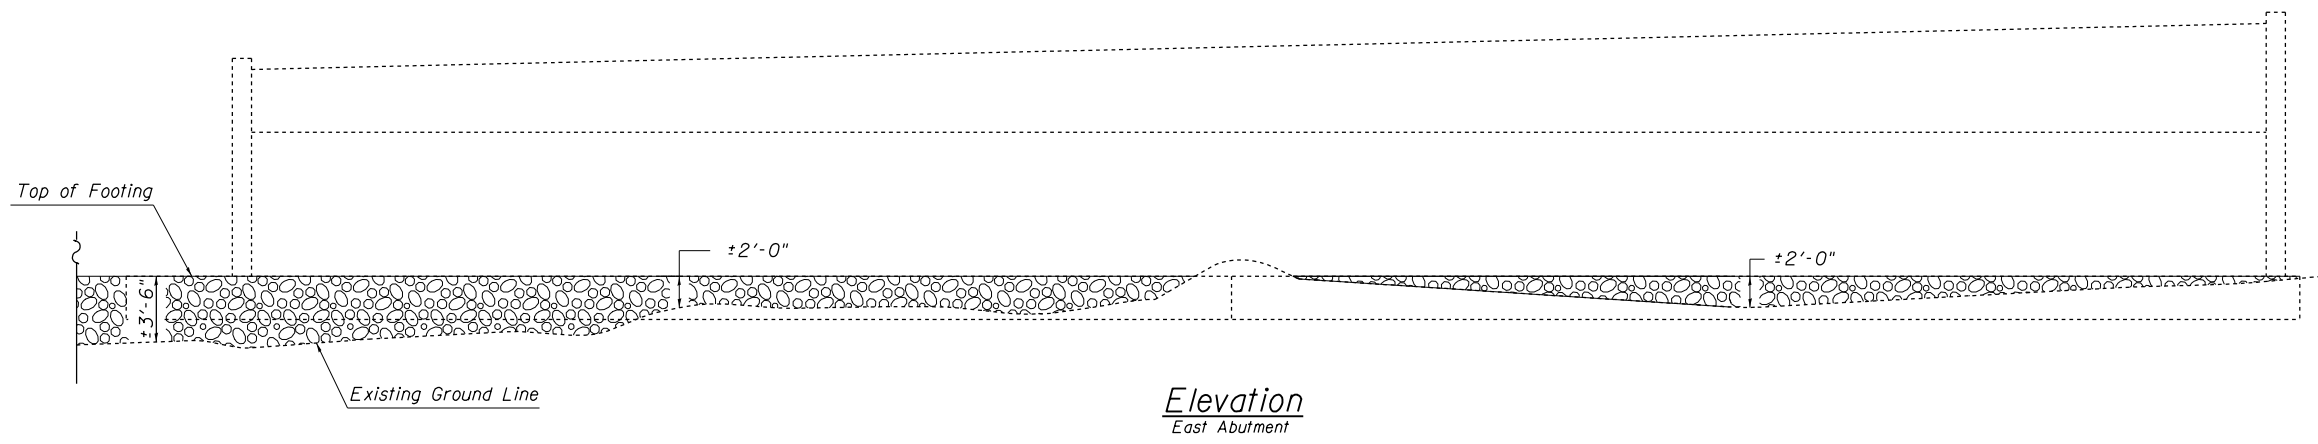

Elevation
East Abutment

BILL OF MATERIAL

Item	Unit	Total
PrefStone Dumped Riprap, Class A5	Ton	196

FILE NAME =	USER NAME = steffenmk	DESIGNED - DFZ	REVISED -
ei:\pw\work\p\idot\steffenmk\d0187065\074615-shr-brd\details.dgn		DRAWN - DFZ	REVISED -
Default	PLOT SCALE = 40.0000' / in.	CHECKED - MEA	REVISED -
	PLOT DATE = 3/28/2013	DATE - 12/12/2012	REVISED -

**STATE OF ILLINOIS
DEPARTMENT OF TRANSPORTATION**

**RIPRAP
SN. 087-0020**

SCALE: SHEET 15 OF 17 SHEETS STA. TO STA.

F.A.P. RTE.	SECTION	COUNTY	TOTAL SHEETS	SHEET NO.
325	(11B-1)BR	SHELBY	32	30
ILLINOIS FED. AID PROJECT			CONTRACT NO. 74615	