

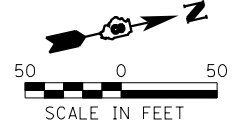


THE CONTRACTOR MUST COMPLY WITH THE REQUIREMENTS OF THE GSA WHEN ACCESSING ANY OF THE RAILROAD PROPERTY OR WORKING ON, OVER, OR BENEATH ANY OF THE RAILROAD PROPERTIES.

PLAN	SURVEYED	DATE
	PLOTTED	
	ALIGNED	
	CHECKED	
	FILED	
	NO. _____	
	FILE NAME _____	

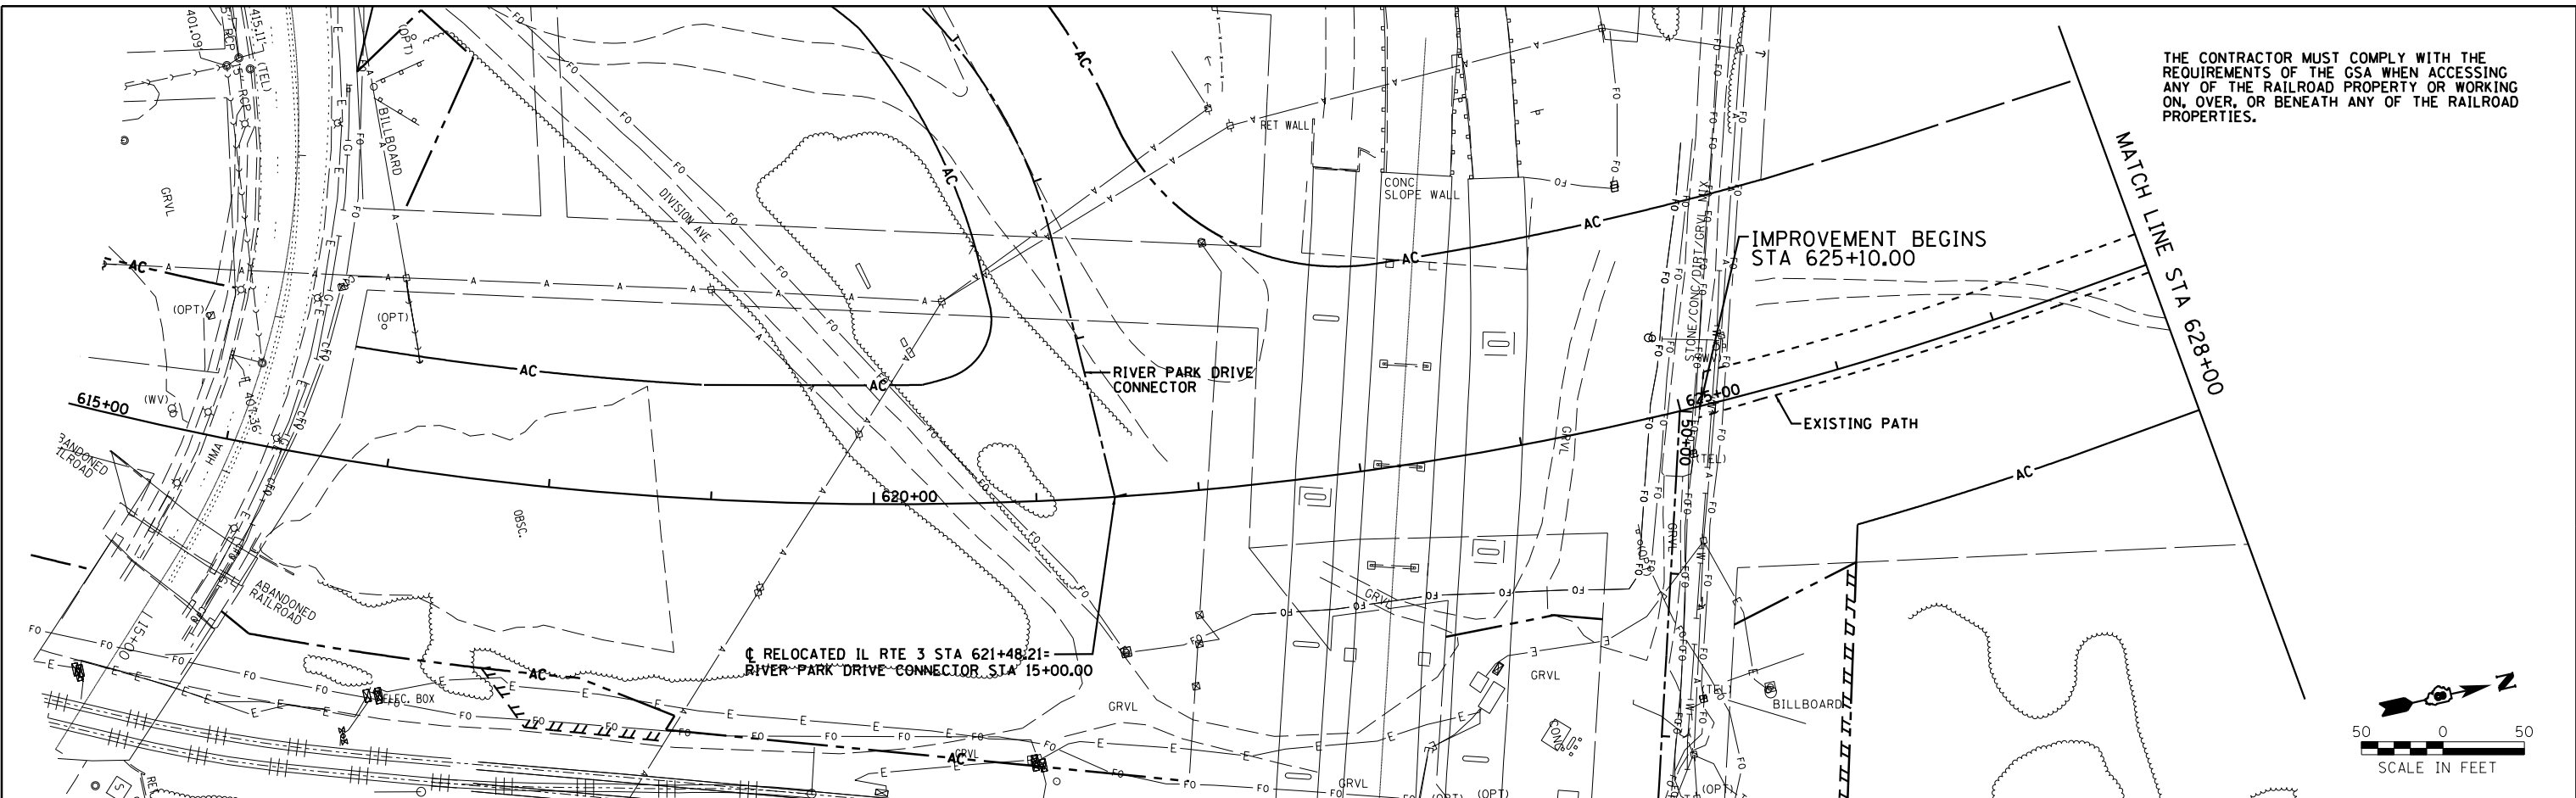

PROFILE	SURVEYED	DATE
	PLOTTED	
	GRADES	
	CHECKED	
	STRUCTURE	
	NOTATIONS	
	CHKD	
	NO. _____	

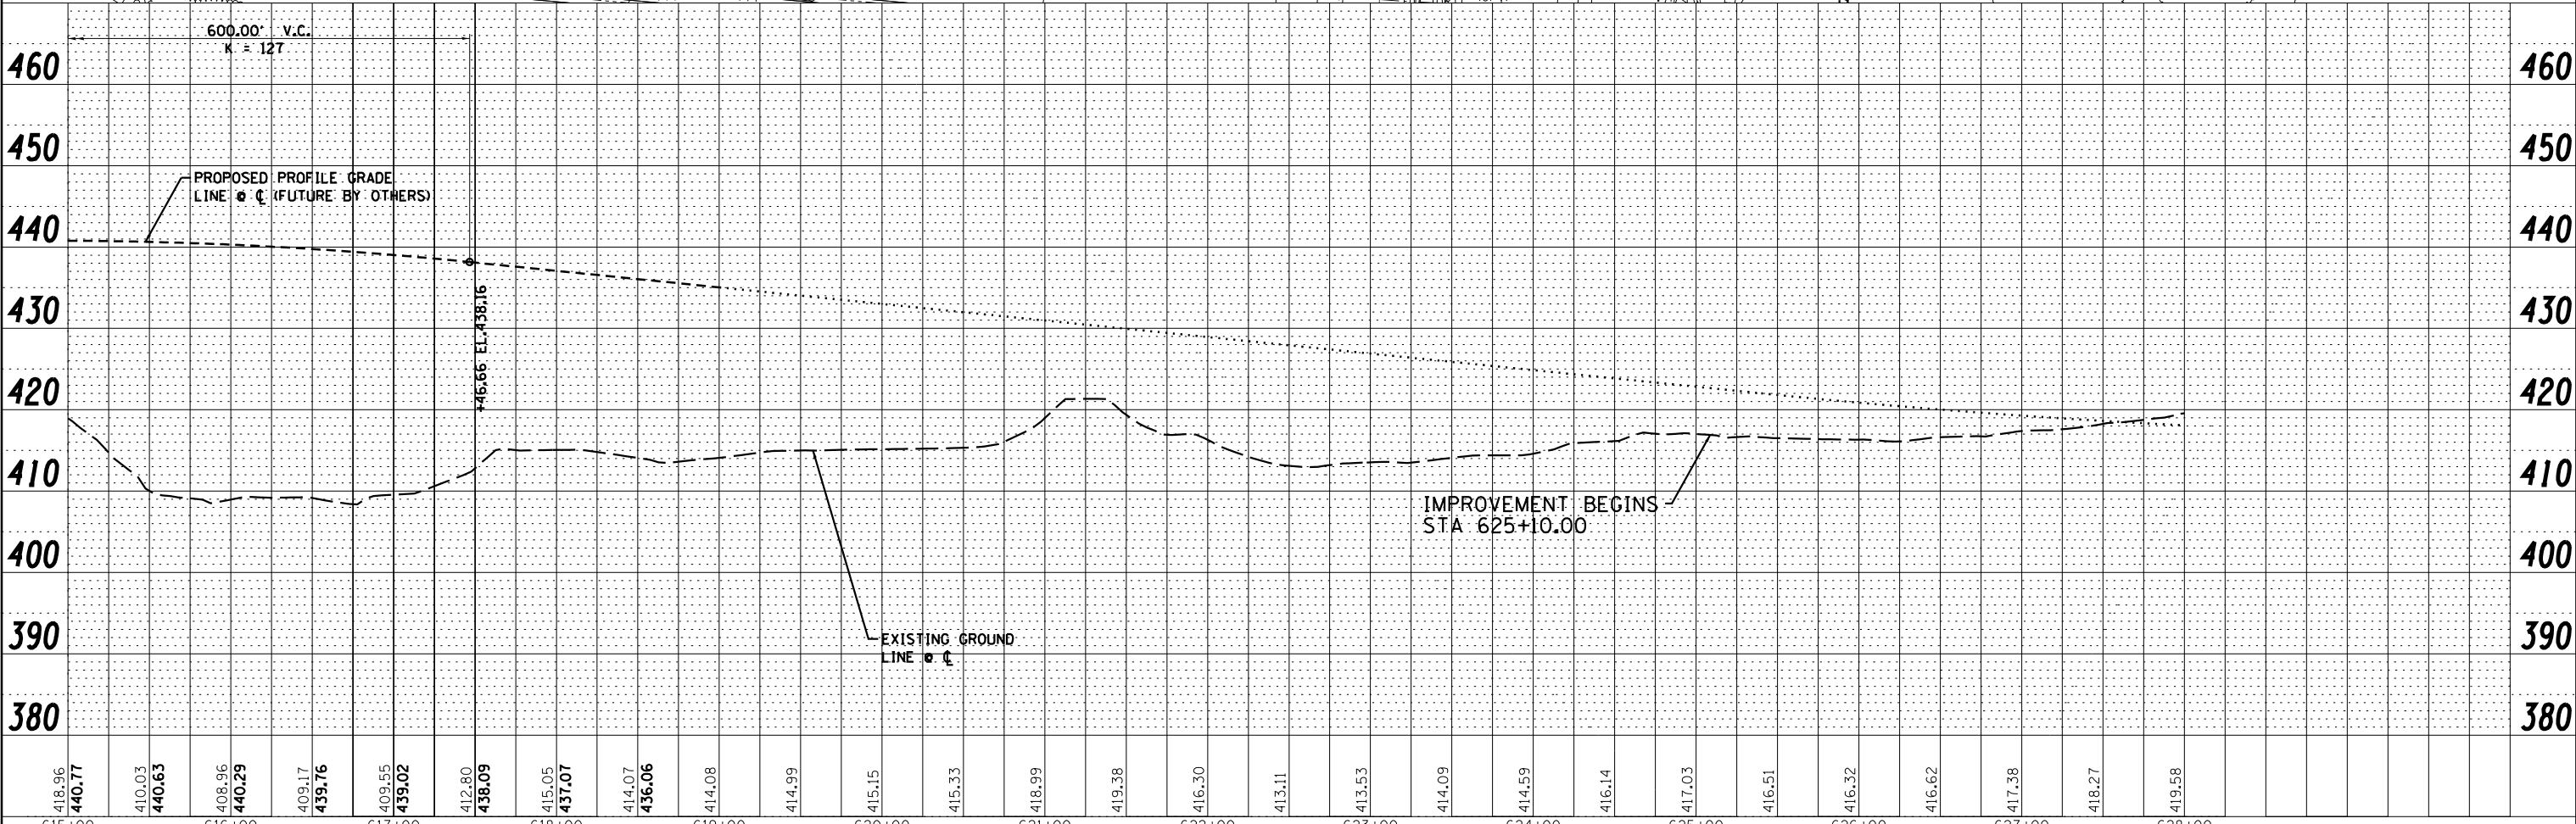

418.96	440.77	410.03	440.63	408.96	440.29	409.17	439.76	409.55	439.02	412.80	438.09	415.05	437.07	414.07	436.06	414.08	414.99	415.15	415.33	418.99	419.38	416.30	413.11	413.53	414.09	414.59	416.14	417.03	416.51	416.32	416.62	417.38	418.27	419.58
615+00	616+00	617+00	618+00	619+00	620+00	621+00	622+00	623+00	624+00	625+00	626+00	627+00	628+00																					

Farnsworth GROUP, INC.
2709 McGraw Drive
Bloomington, Illinois 61704
309/663-8435, 309/663-1571 fax

USER NAME = dmeyer	DESIGNED - JJ0	REVISED - 02/06/13
	DRAWN - JJ0	REVISED - 03/15/13
PLOT SCALE = 100.0000' / 1"	CHECKED - PJM	REVISED -
PLOT DATE = 3/15/2013	DATE - 12/10/12	REVISED -

**STATE OF ILLINOIS
DEPARTMENT OF TRANSPORTATION**

PLAN & PROFILE

SCALE: SHEET NO. OF SHEETS STA. TO STA.

F.A.P. RTE.	SECTION	COUNTY	TOTAL SHEETS	SHEET NO.
788	520-1-2HVB, 520-1-2HVB-1	ST. CLAIR	237	24
CONTRACT NO. 76848				

ILLINOIS FED. AID PROJECT