


16:20 17-OCT-2012 P:\CX31000\700cadd\7095tr\FINAL\_PLANS\0820334-76848-003-Foundation\_Plan.dgn

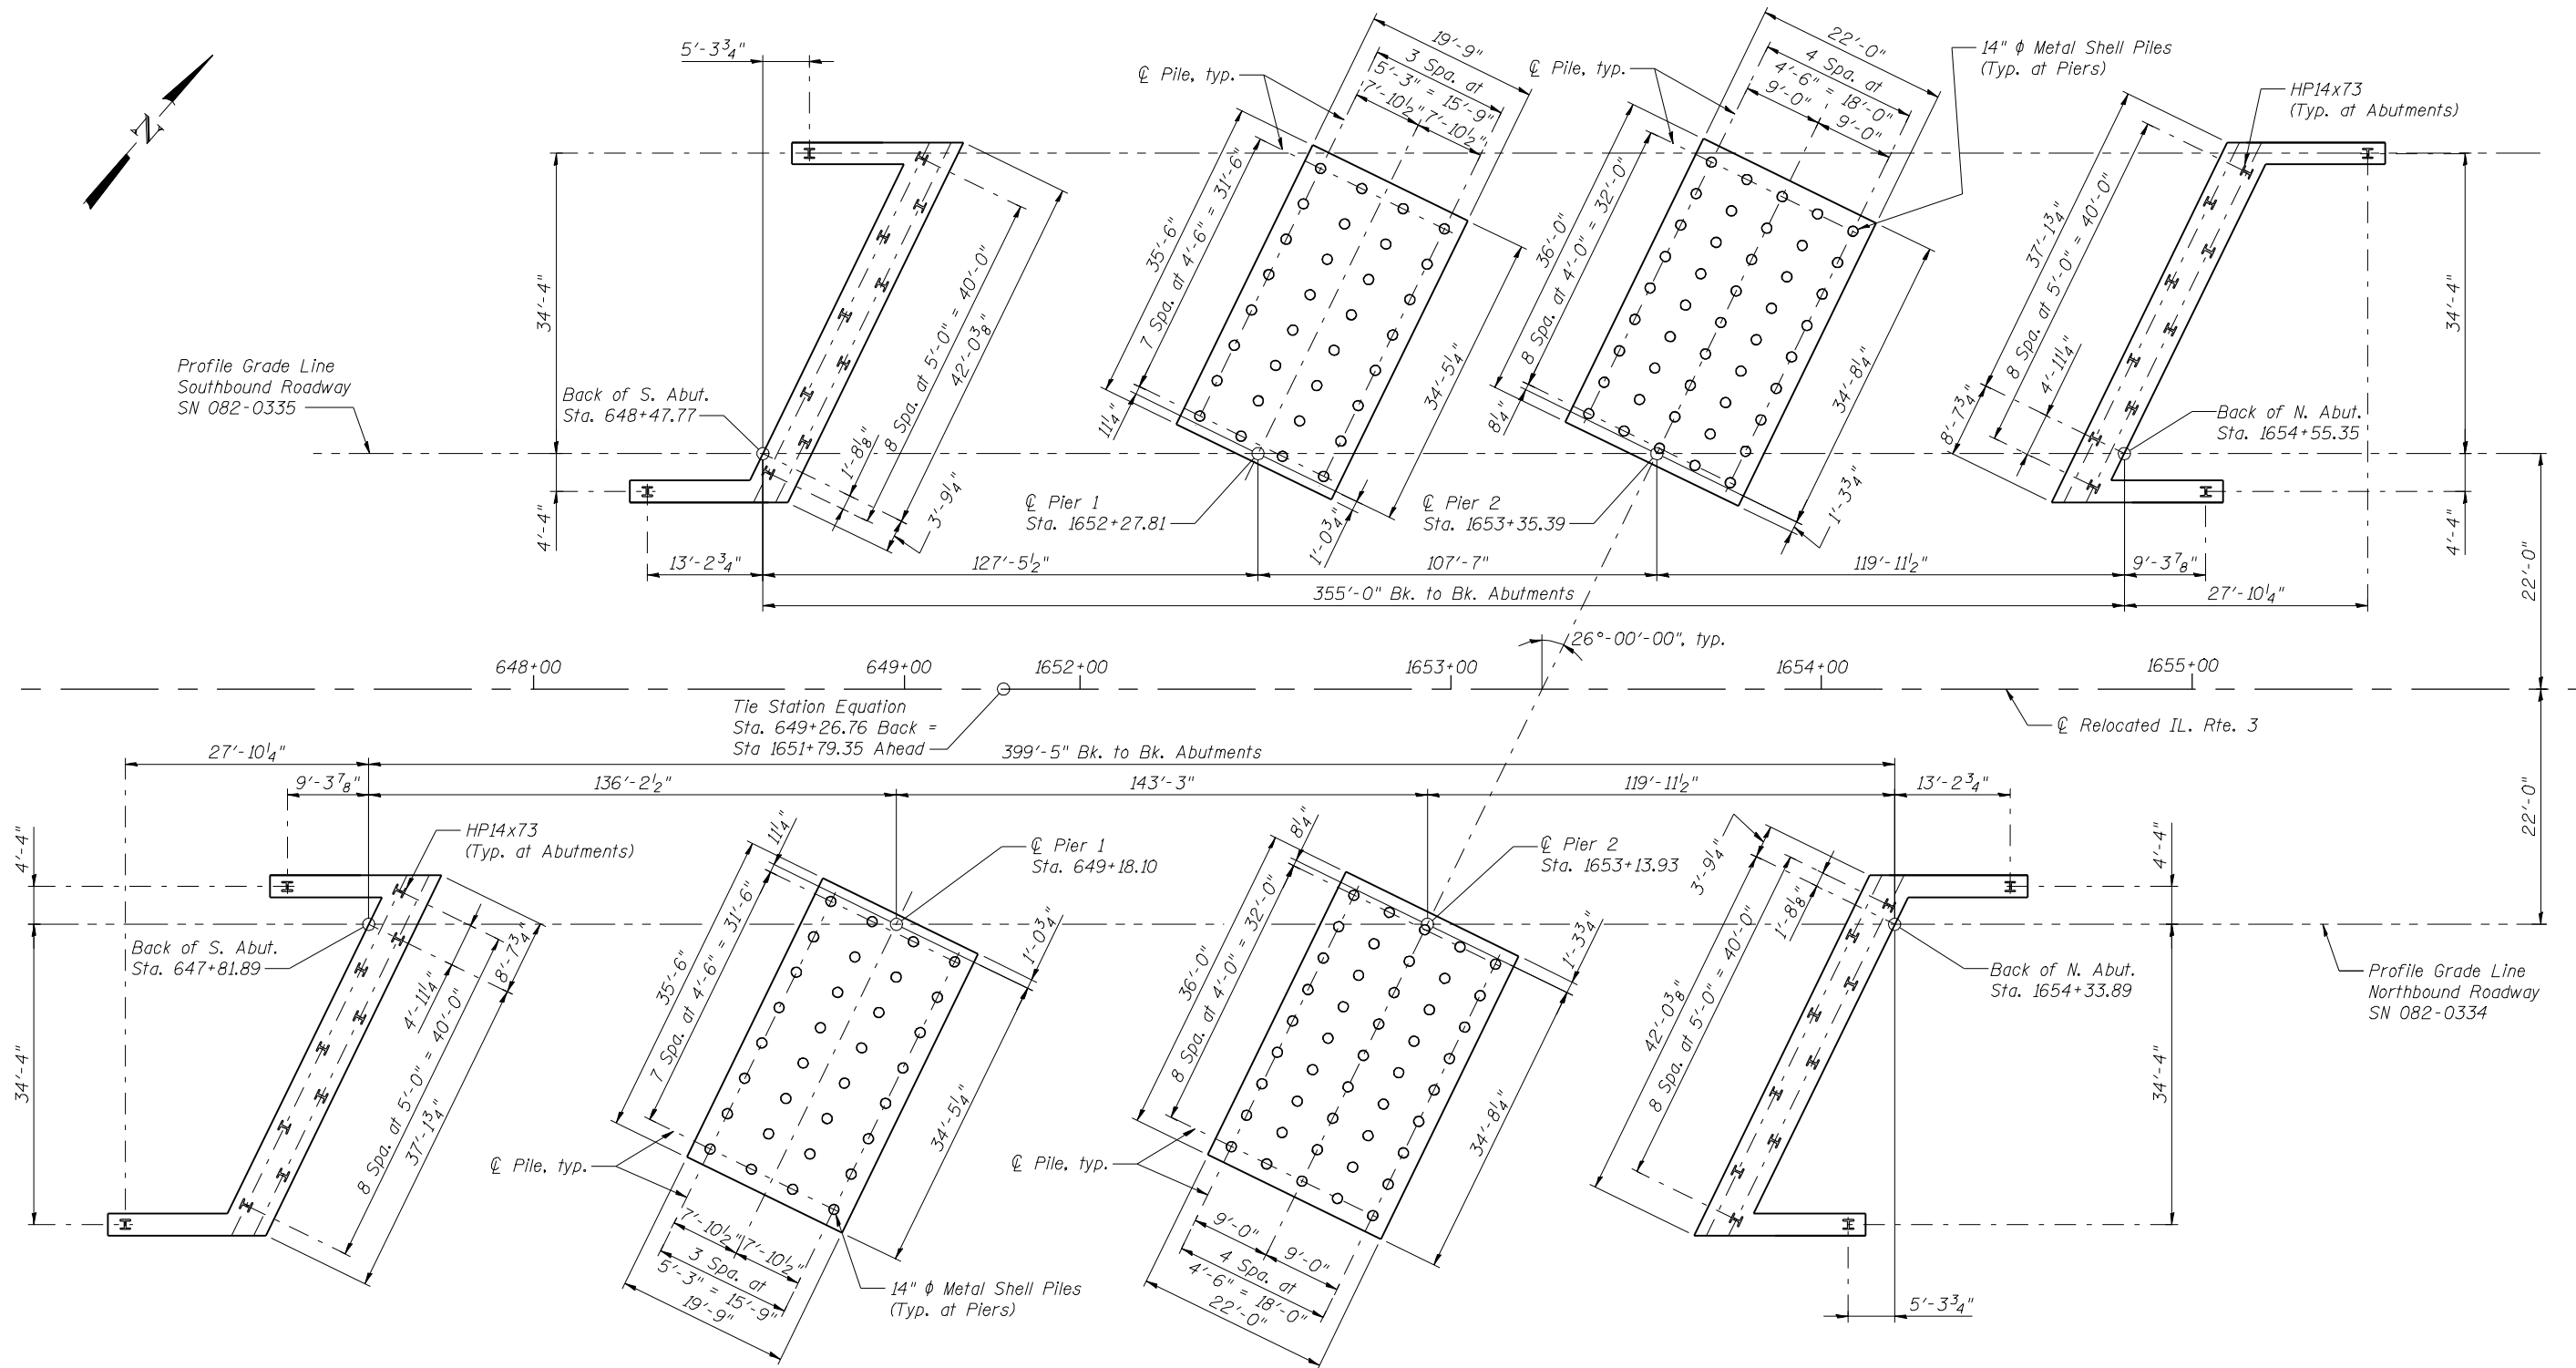

FOUNDATION LAYOUT



USER NAME =	DESIGNED - N. KHATRI	REVISED -
	CHECKED - S. HENNING, R. RILEY	REVISED -
PLOT DATE = 17-OCT-2012	DRAWN - C. SALLADE	REVISED -
	CHECKED - N. KHATRI	REVISED -

STATE OF ILLINOIS  
DEPARTMENT OF TRANSPORTATION

FOUNDATION LAYOUT  
STRUCTURE NO. 082-0334 (N.B.) & 082-0335 (S.B.)

SHEET NO. C3 OF 76 SHEETS

F.A.P. RTE.	SECTION	COUNTY	TOTAL SHEETS	SHEET NO.
788	520-1-2HVB	ST. CLAIR	237	60
CONTRACT NO. 76848				
ILLINOIS FED. AID PROJECT				

FILE NAME = 0820334-76848-003-Foundation\_Plan.dgn