




17-OCT-2012 P:\CX31000\100cadd\1095tr\FINAL_PLANS\0820334-76848-02\Fence_Details.dgn

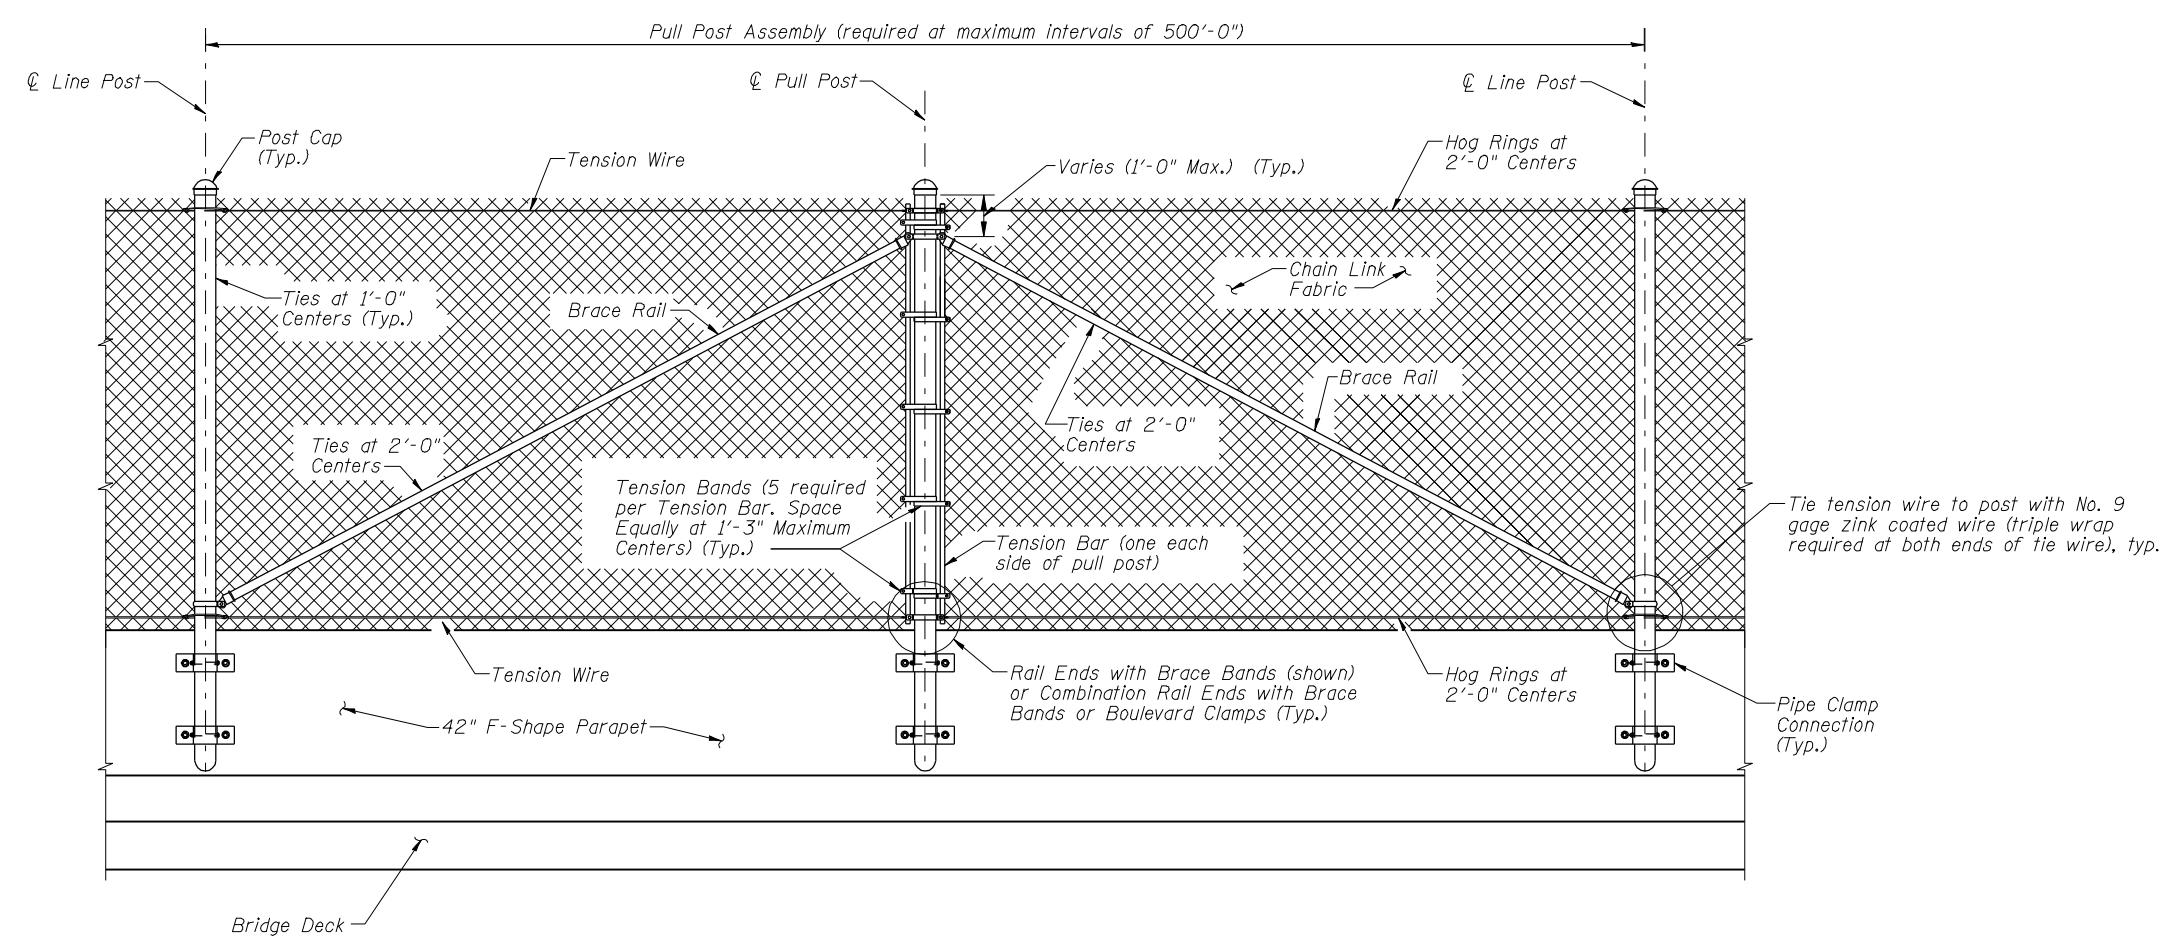


PULL POST ASSEMBLY DETAIL

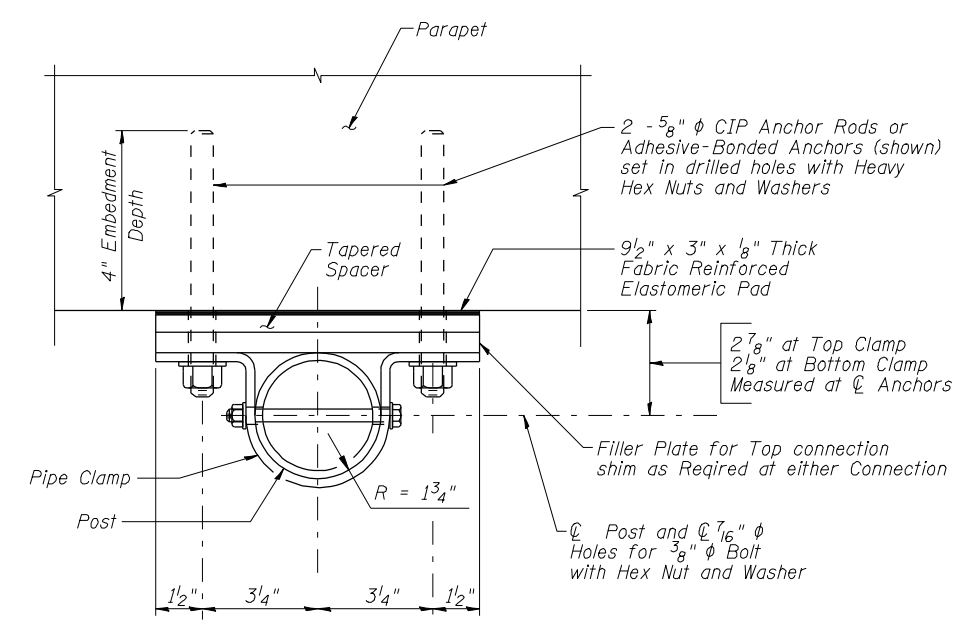


PIPE CLAMP CONNECTION DETAIL

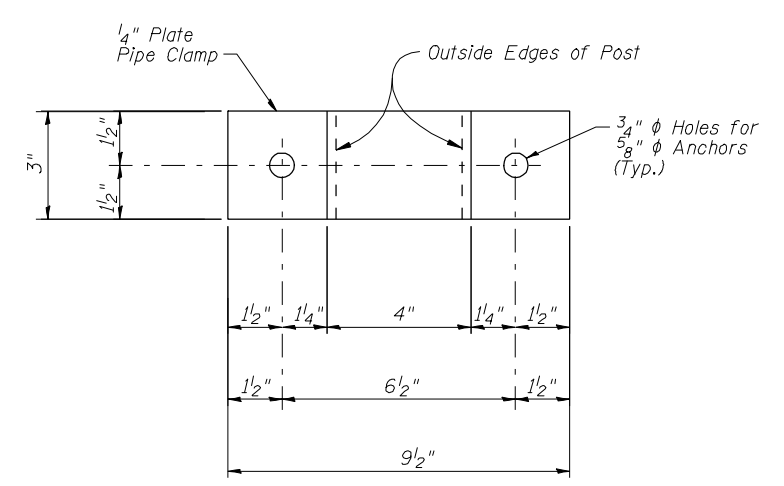


PIPE CLAMP DETAIL

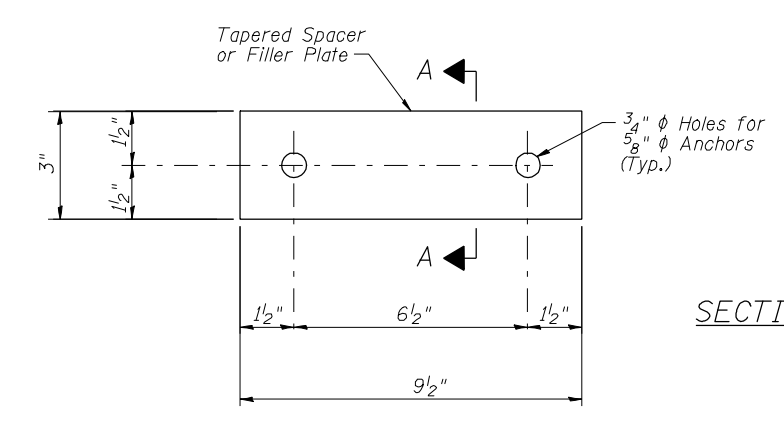

SPACER DETAIL

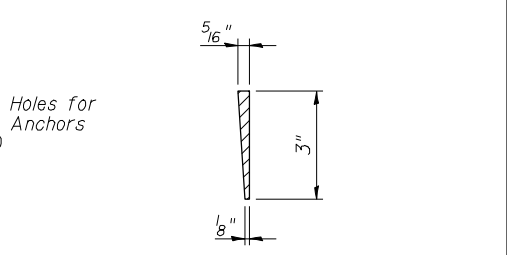

SECTION A-A (Tapered Spacer)

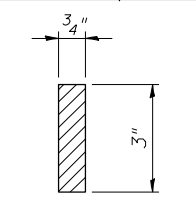

SECTION A-A (Filler P)



USER NAME =	DESIGNED - N. KHATRI	REVISED -
PLOT DATE = 17-OCT-2012	CHECKED - R. RILEY	REVISED -
	DRAWN - E. BAZZELL	REVISED -
	CHECKED - R. RILEY	REVISED -

STATE OF ILLINOIS
DEPARTMENT OF TRANSPORTATION

BRIDGE FENCE RAILING DETAILS
STRUCTURE NO. 082-0334 (N.B.) & 082-0335 (S.B.)

F.A.P. RTE.	SECTION	COUNTY	TOTAL SHEETS	SHEET NO.
788	520-1-2HVB	ST. CLAIR	237	78
			CONTRACT NO. 76848	

FILE NAME = 0820334-76848-02\Fence_Details.dgn

SHEET NO. C21 OF 76 SHEETS

ILLINOIS FED. AID PROJECT