


**EXISTING TYPICAL SECTION - IL RTE 159**

STA 167+65.00 TO 221+73.00

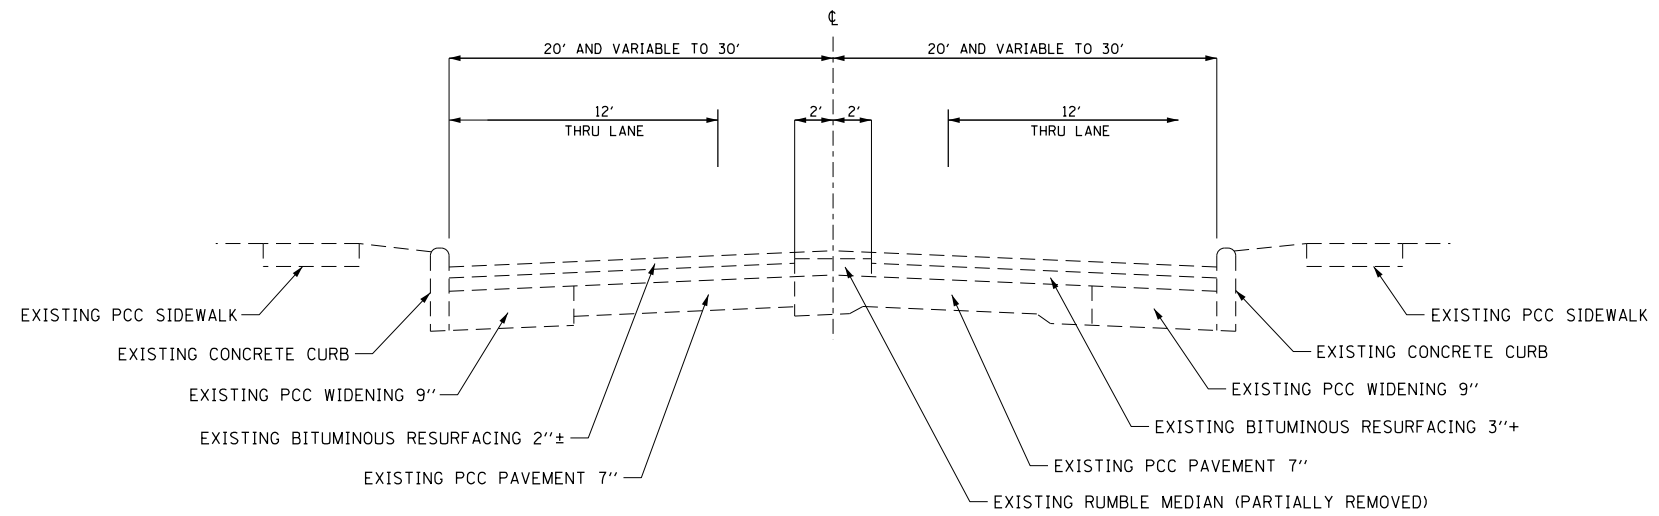

**EXISTING TYPICAL SECTION - IL RTE 159**

STA 221+73.00 TO 237+50.00

FILE NAME =	USER NAME = default	DESIGNED - CLS	REVISED -	<b>STATE OF ILLINOIS DEPARTMENT OF TRANSPORTATION</b>	<b>EXISTING TYPICAL SECTIONS IL ROUTE 159</b>		F.A.P. RTE.	SECTION	COUNTY	TOTAL SHEETS	SHEET NO.
P:\Projects\513501\CADD\DN\0876885-shd\typical.dgn	DRAWN - AGF	REVISED -	600				60-(30,31,128)-3	MADISON	529	21	
PLOT SCALE = 100.0000' / in.	CHECKED - MAM	REVISED -	CONTRACT NO. 76B85								
PLOT DATE = 1/25/2013	DATE - 01/25/2013	REVISED -	SCALE: N/A		SHEET NO. 1 OF 4 SHEETS	STA. N/A	TO STA. N/A	ILLINOIS FED. AID PROJECT			