


TYPICAL SECTION - IL RTE 159

STA 163+05.00 TO STA 165+36.00

NOTE:
- FOR HMA SURFACE REMOVAL SEE PAVEMENT SCHEDULE.

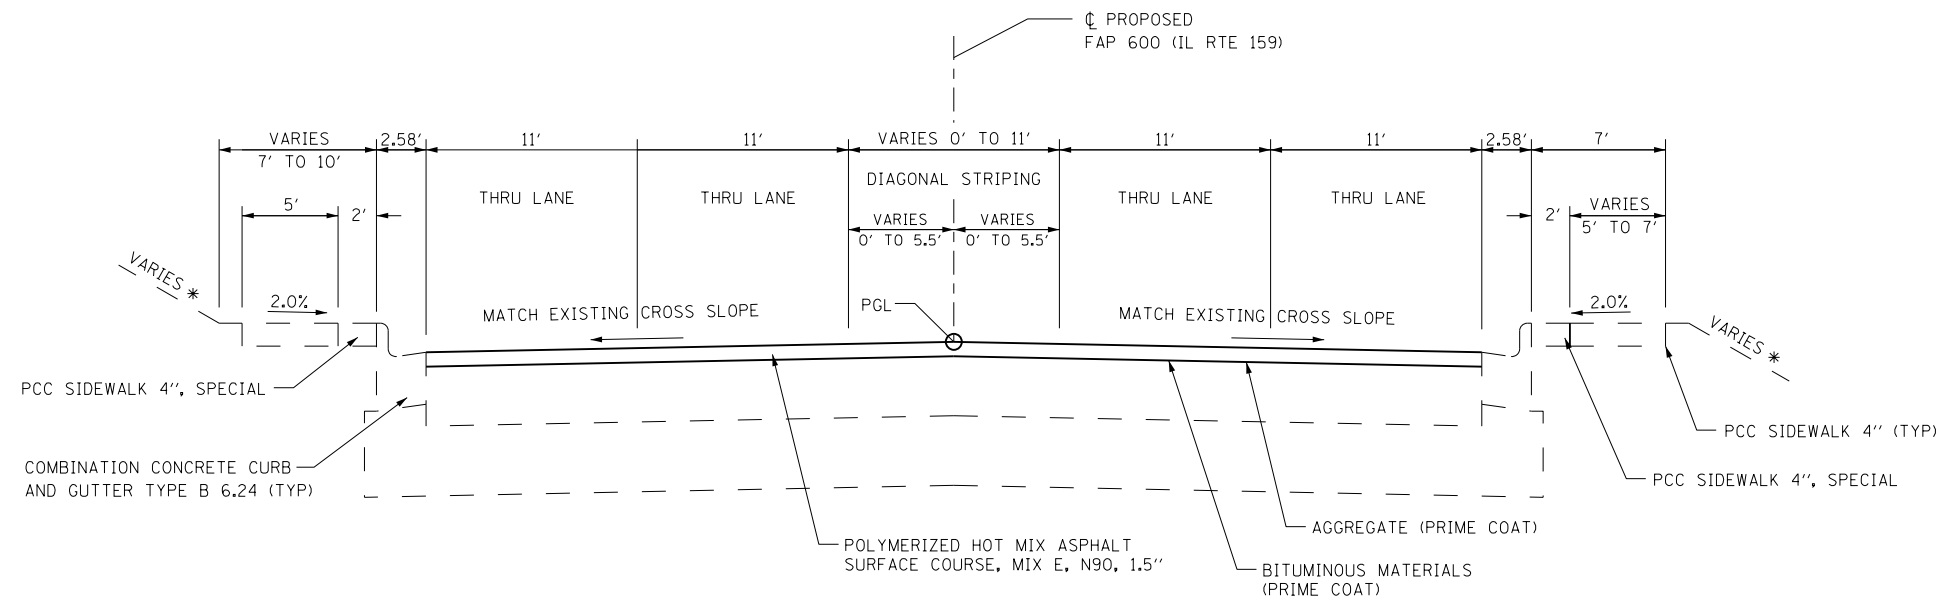

TYPICAL SECTION - IL RTE 159

STA 165+36.00 TO STA 167+65.00

NOTE:
- FOR HMA SURFACE REMOVAL SEE PAVEMENT SCHEDULE.

FILE NAME =	USER NAME = default	DESIGNED - CLS	REVISED -	STATE OF ILLINOIS DEPARTMENT OF TRANSPORTATION	PROPOSED TYPICAL SECTIONS IL ROUTE 159			F.A.P. RTE.	SECTION	COUNTY	TOTAL SHEETS	SHEET NO.	
P:\Projects\513501\CADD\DN\0876885-sh1	typical.dgn	DRAWN - AGF	REVISED -		SCALE: N/A	SHEET NO. 1 OF 10 SHEETS	STA. N/A	TO STA. N/A	600	60-(30,31,128)-3	MADISON	529	25
	PLOT SCALE = 100.0000' / 1" =	CHECKED - MAM	REVISED -		CONTRACT NO. 76885								
	PLOT DATE = 3/5/2013	DATE - 01/25/2013	REVISED -		ILLINOIS FED. AID PROJECT								