



FROM STATION 167+85 LT TO 169+92 LT

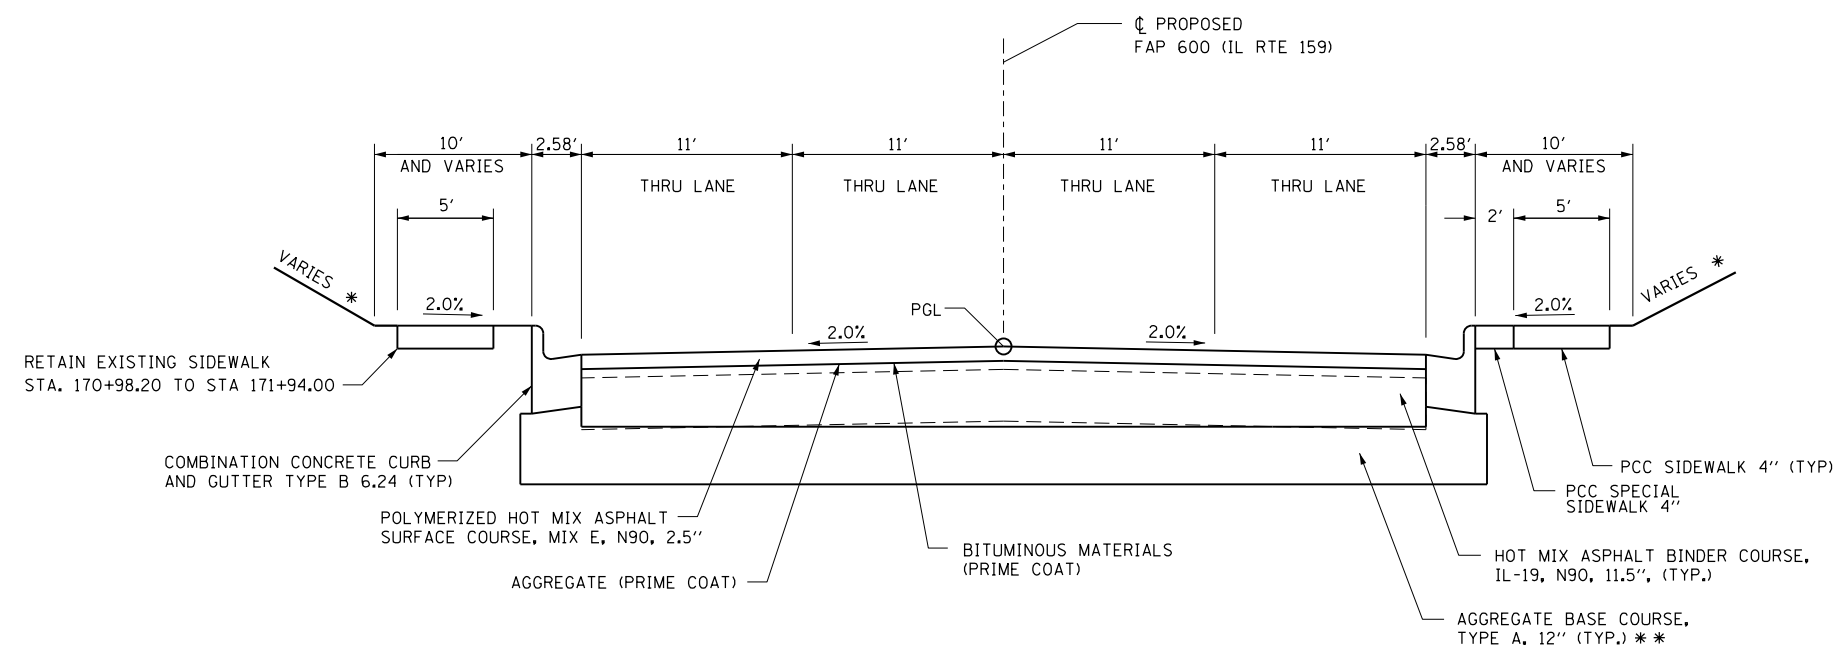

TYPICAL SECTION - IL RTE 159
STA 167+65.00 TO STA 171+94.00

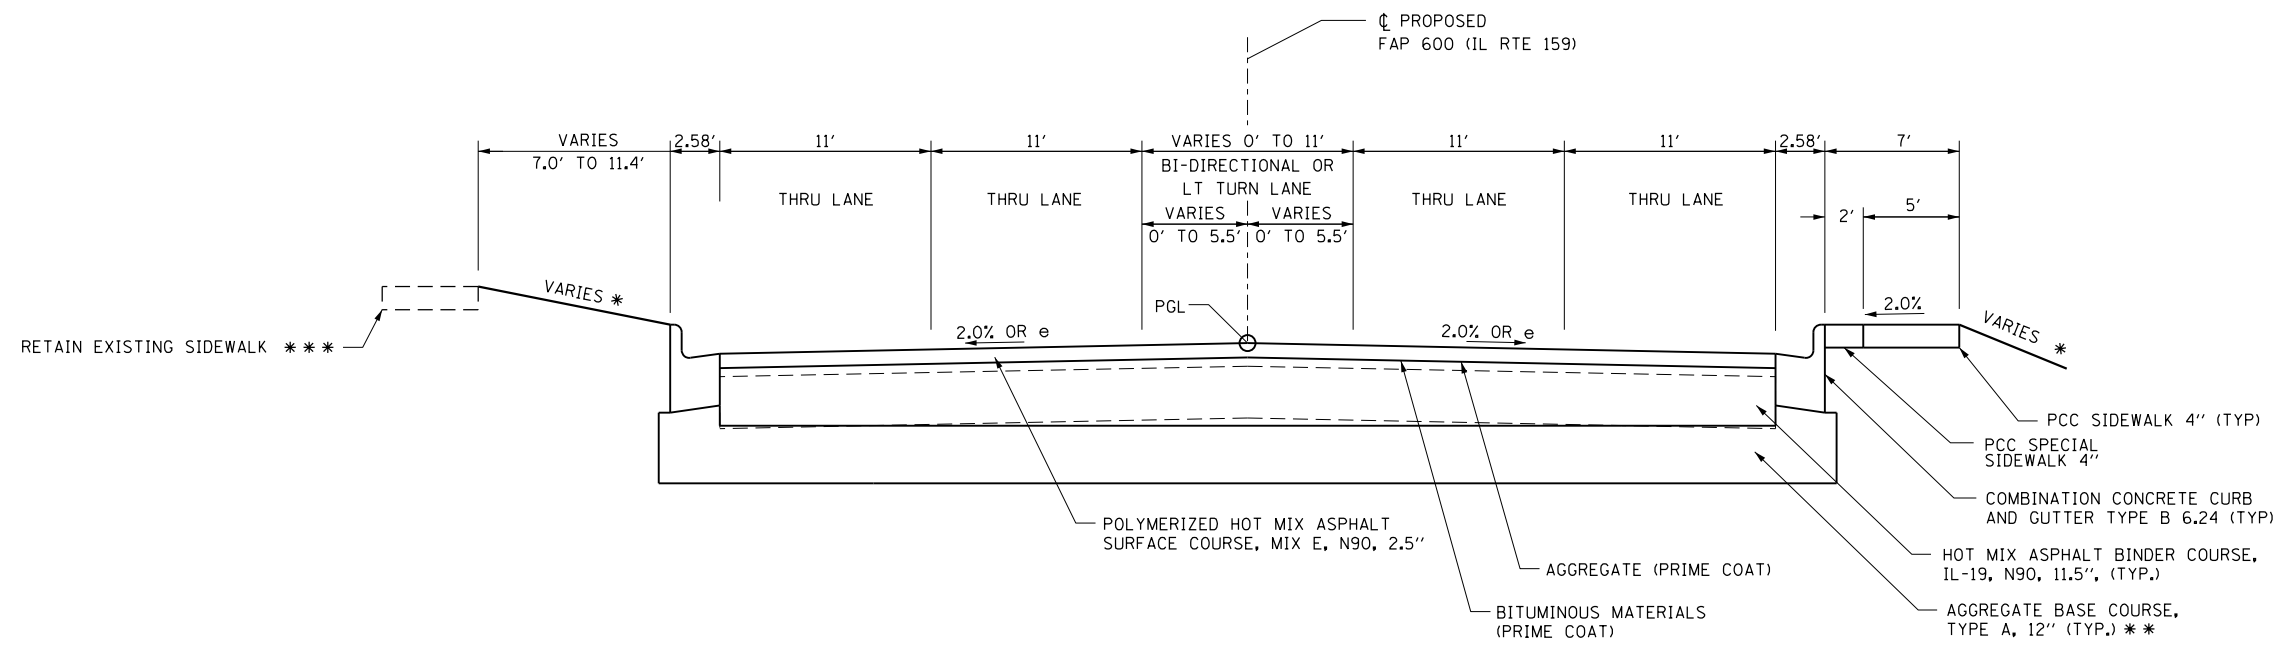

TYPICAL SECTION - IL RTE 159
STA 171+94.00 TO STA 175+79.00

* SEE CROSS SECTIONS AND/OR INTERSECTION DETAILS FOR SLOPE
 ** DEPTH SHOULD BE FIELD VERIFIED WITH A DCP AND ADJUSTED ACCORDINGLY. MINIMUM THICKNESS IS SHOWN ON TYPICAL SECTION.
 *** CONSTRUCT NEW PCC SIDEWALK 4" FROM STA. 171+97.35 TO STA. 172+14.44. MATCH EXISTING WIDTH AT BOTH ENDS.

FILE NAME = P:\Projects\513501\CADD\DN\0876885-sh\typical.dgn	USER NAME = default	DESIGNED - CLS	REVISED -	STATE OF ILLINOIS DEPARTMENT OF TRANSPORTATION	PROPOSED TYPICAL SECTIONS IL ROUTE 159			F.A.P. RTE. 600	SECTION 60-(30,31,128)-3	COUNTY MADISON	TOTAL SHEETS 529	SHEET NO. 26
PLOT SCALE = 100.0000' / 1" =	CHECKED - MAM	REVISIED -	REVISIED -		SCALE: N/A	SHEET NO. 2 OF 10 SHEETS	STA. N/A TO STA. N/A	CONTRACT NO. 76B85				
PLOT DATE = 1/25/2013	DATE - 01/25/2013	REVISIED -	REVISIED -		ILLINOIS FED. AID PROJECT							