



IL RTE 159 CURVE 8  
 PI STA. =212+31.53  
 $\Delta$  =12° 46' 49" (LT)  
 D =4° 14' 39"  
 R =1,350.00'  
 T =151.19'  
 L =301.13'  
 E =8.44'  
 e = N/A  
 T.R. = N/A  
 S.E. RUN = N/A  
 P.C. STA =210+80.34  
 P.T. STA =213+81.47

IL RTE 159 CURVE 9  
 PI STA. =221+49.93  
 $\Delta$  =2° 26' 11" (LT)  
 D =1° 25' 57"  
 R =4,000.00'  
 T =85.06'  
 L =170.09'  
 E =0.90'  
 e = N/A  
 T.R. = N/A  
 S.E. RUN = N/A  
 P.C. STA =220+64.88  
 P.T. STA =222+34.97

IL RTE 159 CURVE 10  
 PI STA. =227+03.37  
 $\Delta$  =1° 24' 39" (RT)  
 D =1° 16' 24"  
 R =4,500.00'  
 T =55.40'  
 L =110.80'  
 E =0.34'  
 e = N/A  
 T.R. = N/A  
 S.E. RUN = N/A  
 P.C. STA =226+47.97  
 P.T. STA =227+58.77

IL RTE 159 CURVE 11  
 PI STA. =235+76.31  
 $\Delta$  =1° 18' 06" (LT)  
 D =0° 17' 11"  
 R =20,000.00'  
 T =227.20'  
 L =454.38'  
 E =1.29'  
 e = N/A  
 T.R. = N/A  
 S.E. RUN = N/A  
 P.C. STA =233+49.11  
 P.T. STA =238+03.49

ALLEY 223+94.02 CURVE 1  
 PI STA. =0+58.42  
 $\Delta$  =4° 27' 22" (LT)  
 D =14° 19' 26"  
 R =400.00'  
 T =15.56'  
 L =31.11'  
 E =0.30'  
 e = N/A  
 T.R. = N/A  
 S.E. RUN = N/A  
 P.C. STA =0+42.85  
 P.T. STA =0+73.96

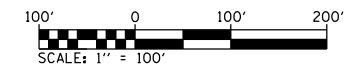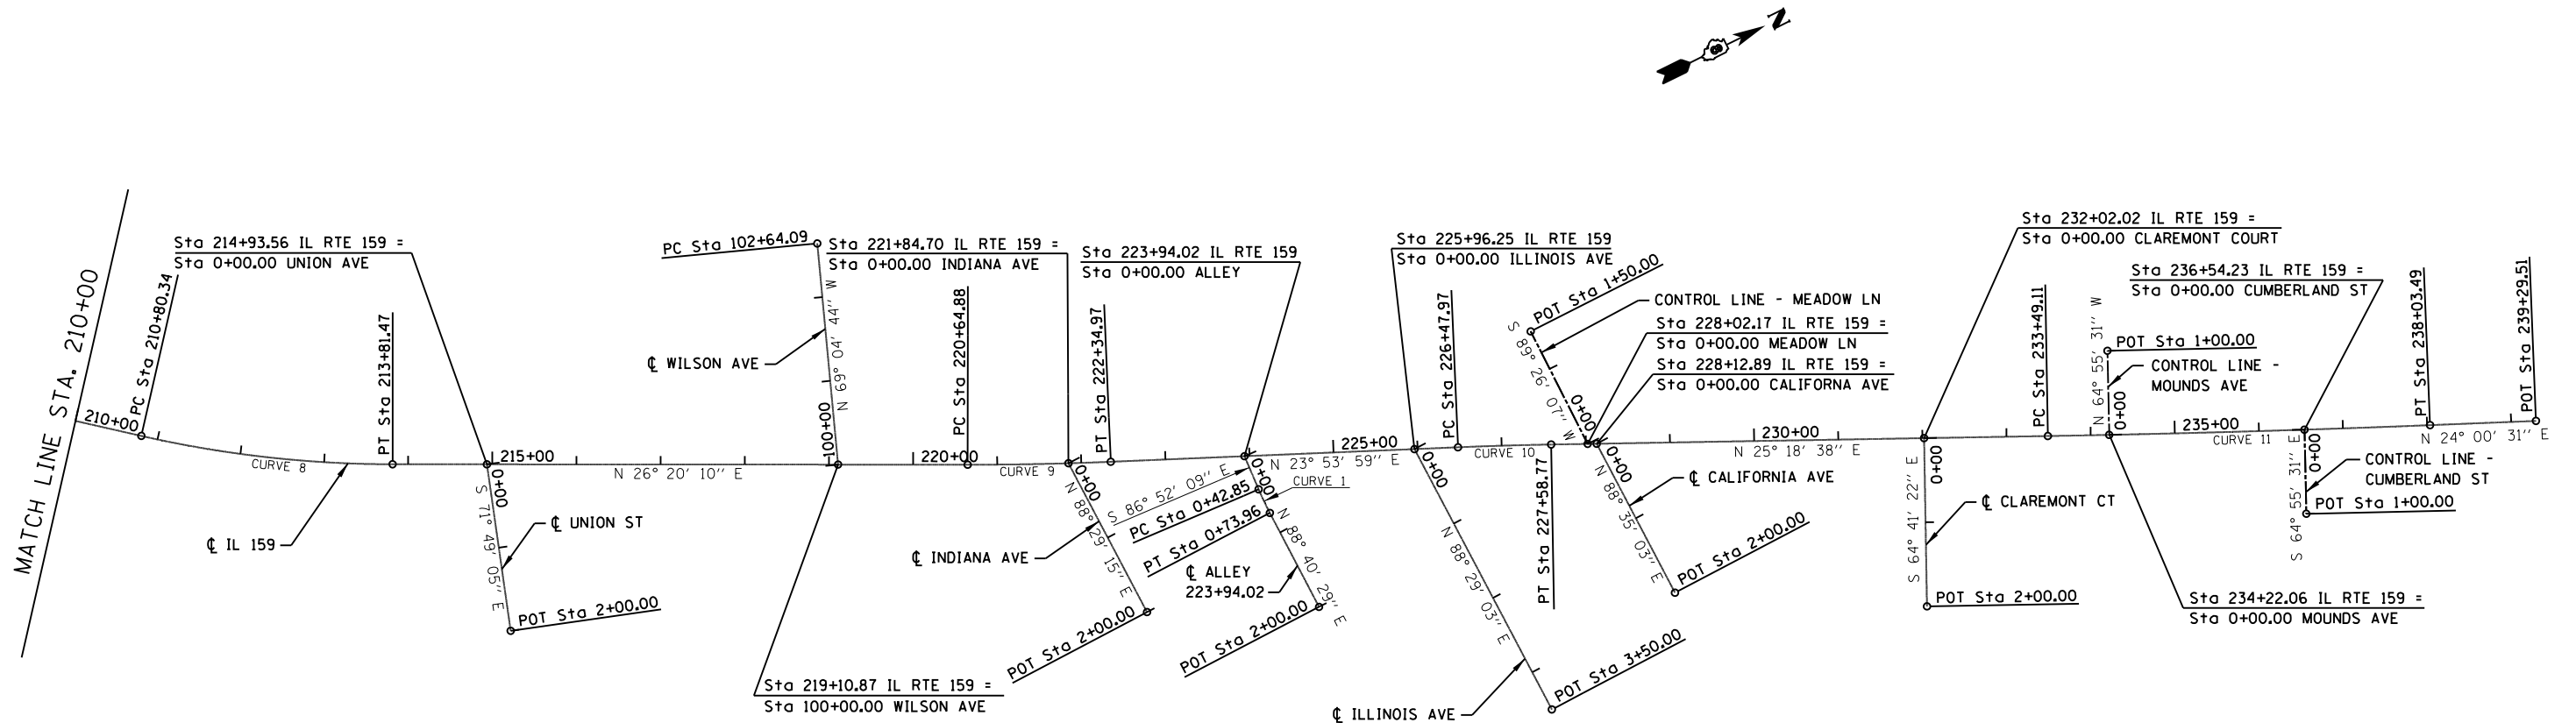

FILE NAME =	USER NAME = default	DESIGNED - AGF	REVISED -
P:\Projects\513501\CADD\DN\0876885-sh1.dgn		DRAWN - AGF	REVISED -
		CHECKED - CLS	REVISED -
		DATE - 01/25/2013	REVISED -

**STATE OF ILLINOIS  
 DEPARTMENT OF TRANSPORTATION**

**PROPOSED ALIGNMENT**

SCALE: 1" = 100' SHEET NO. 3 OF 3 SHEETS STA. 210+00.00 TO STA. 239+29.51

F.A.P. RTE.	SECTION	COUNTY	TOTAL SHEETS	SHEET NO.
600	60-(30,31,128)-3	MADISON	529	84
CONTRACT NO. 76B85				
FED. ROAD DIST. NO. ILLINOIS FED. AID PROJECT				