


SCALE: 1" = 20' HORIZ  
1" = 5' VERT

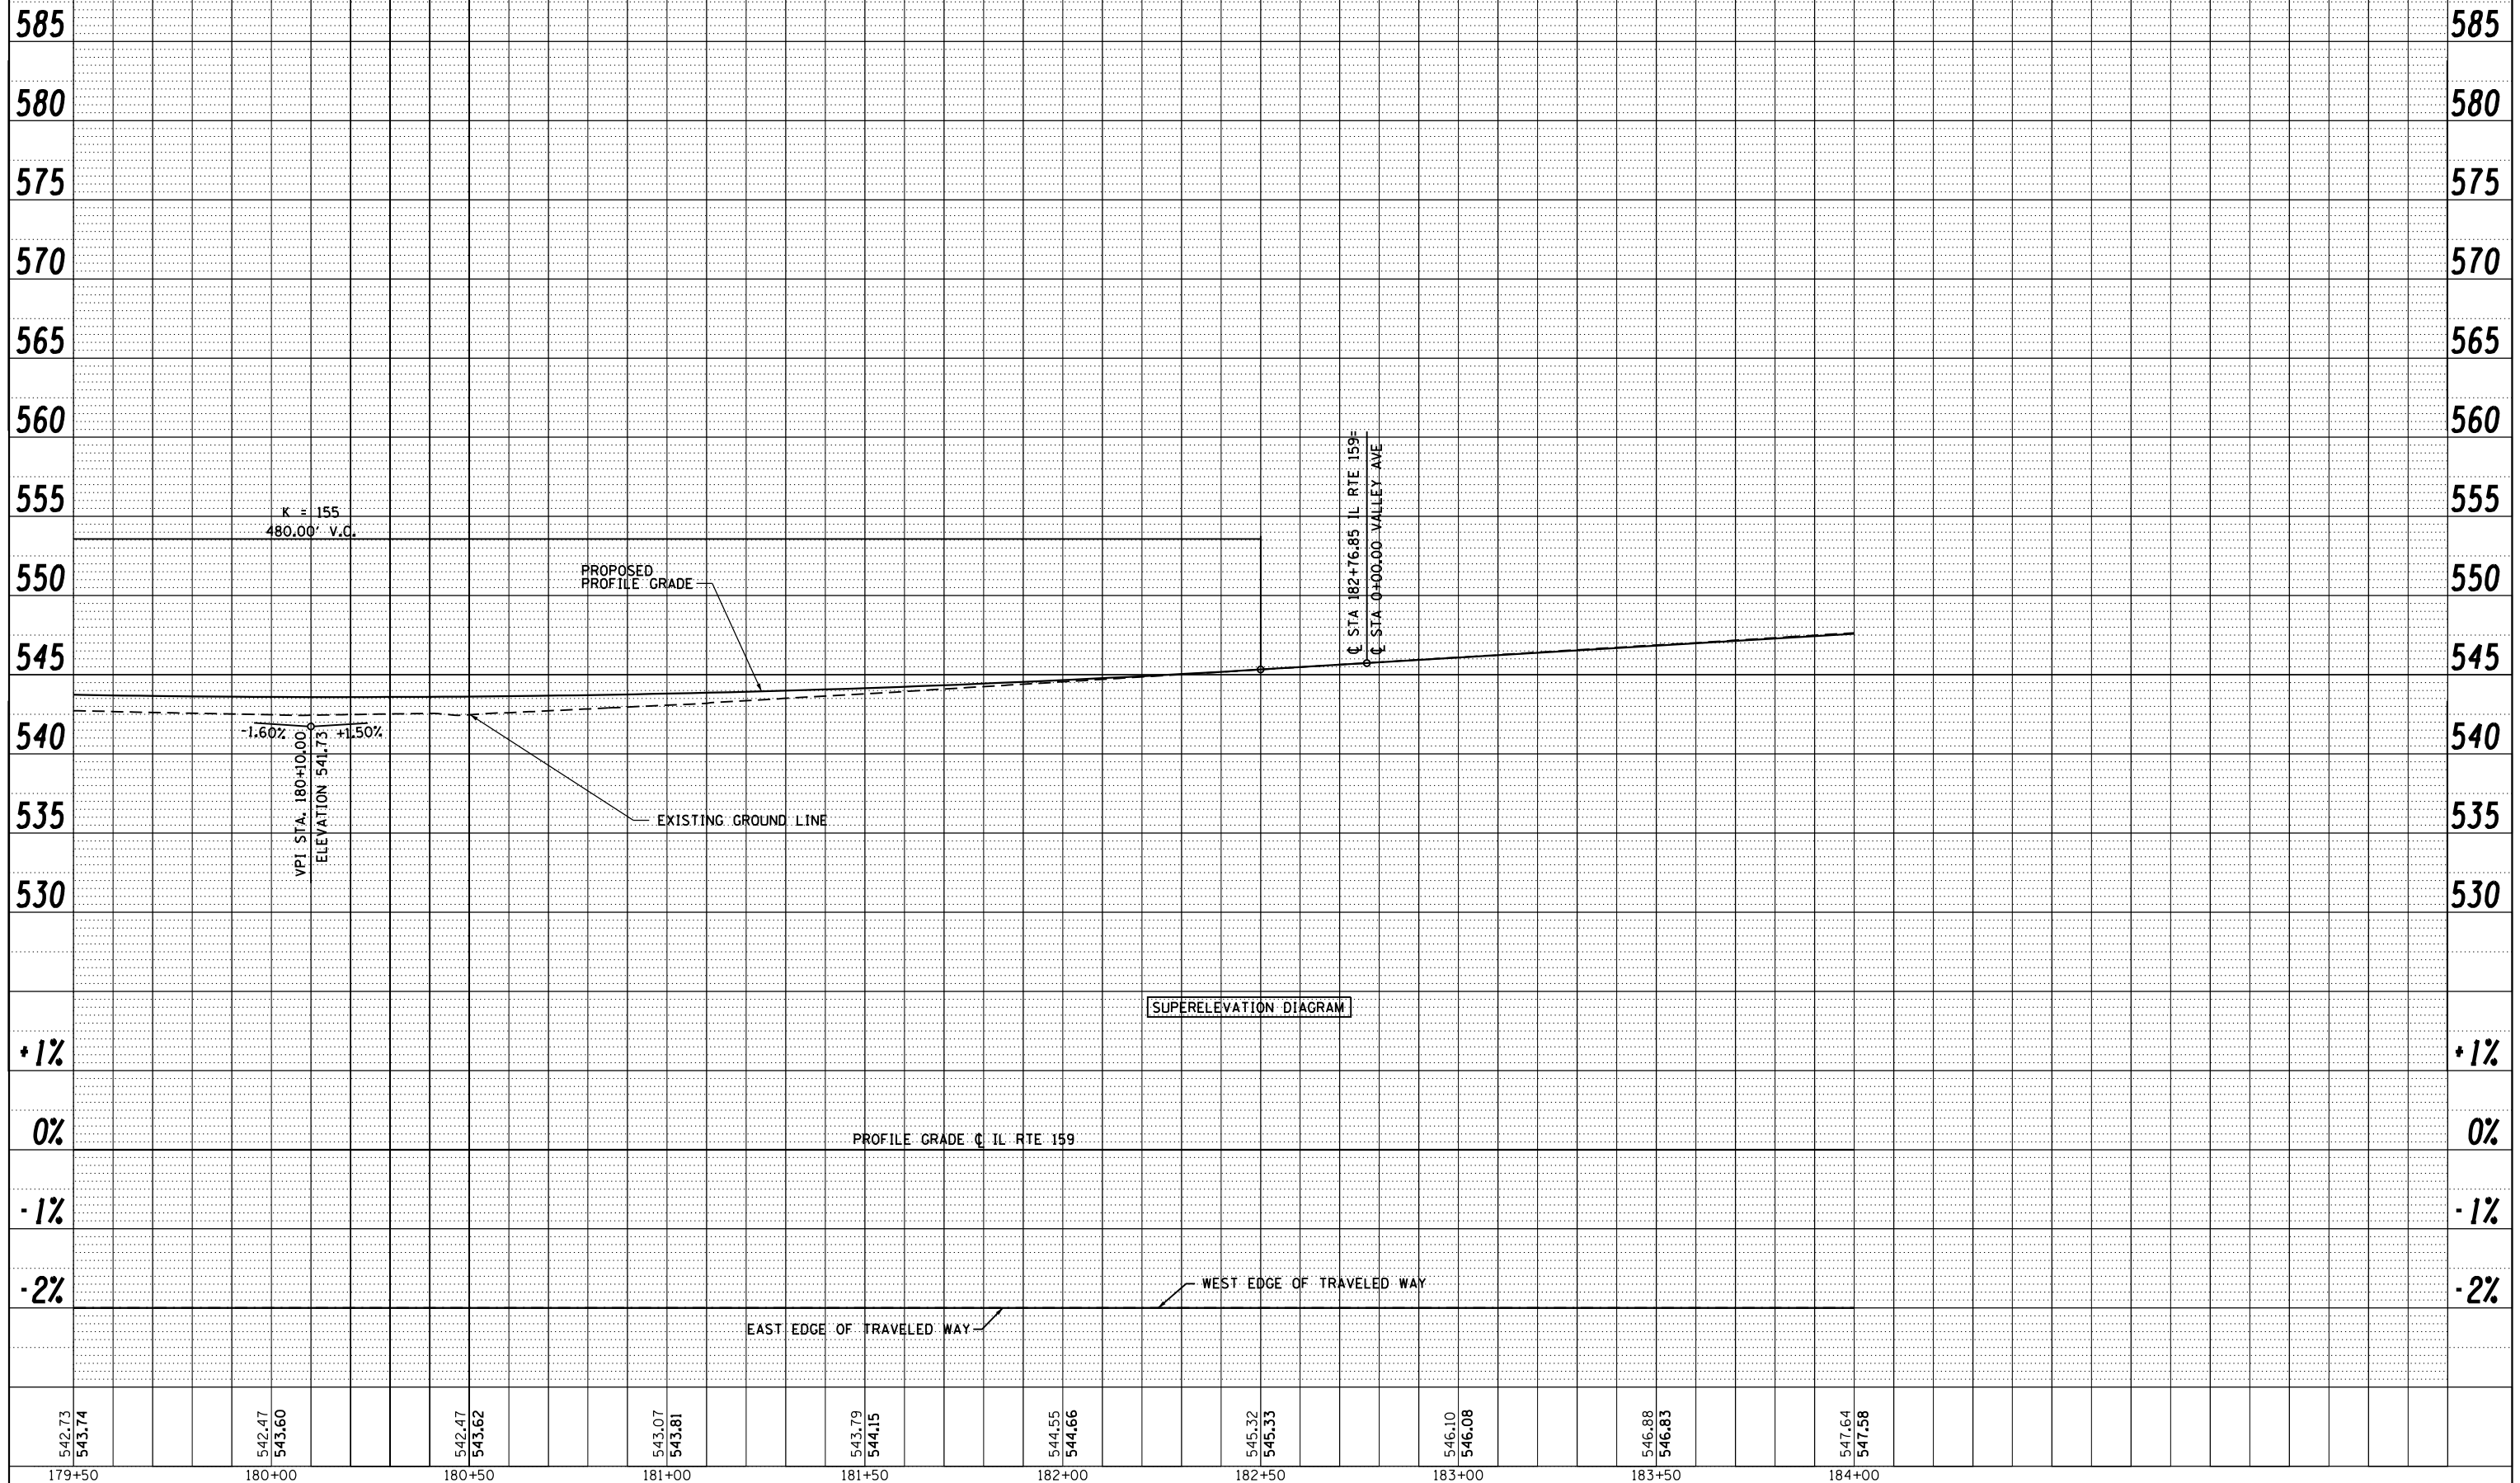

PLAN	SURVEYED	BY	DATE
	PLOTTED		
	GRADES CHECKED		
	STRUCTURE NOTATIONS CHECKED		
	NOTE BOOK NO.		
	CADD FILE NAME		

PROFILE	SURVEYED	BY	DATE
	PLOTTED		
	GRADES CHECKED		
	STRUCTURE NOTATIONS CHECKED		
	NOTE BOOK NO.		
	CADD FILE NAME		

FILE NAME =	USER NAME = default	DESIGNED - AGF	REVISED -
P:\Projects\513501\CADD\0876885-shr-p	nprf.dgn	DRAWN - AGF	REVISED -
	PLOT SCALE = 40.0000' / in.	CHECKED - CLS	REVISED -
	PLOT DATE = 1/25/2013	DATE - 01/25/2013	REVISED -

**STATE OF ILLINOIS  
DEPARTMENT OF TRANSPORTATION**

SCALE: V:5 H:20 SHEET NO. 8 OF 43 SHEETS STA. 179+50.00 TO STA. 184+00.00

**PROFILE  
IL ROUTE 159**

F.A.P. RTE.	SECTION	COUNTY	TOTAL SHEETS	SHEET NO.
600	60-(30,31,128)-3	MADISON	529	95
CONTRACT NO. 76885				
ILLINOIS FED. AID PROJECT				