


SCALE: 1" = 20' HORIZ  
1" = 5' VERT

PLAN	SURVEYED	BY	DATE
	PLOTTED		
	NOTE BOOK NO.		
	ALIGNMENT CHECKED		
	STRUCTURE NOTATIONS CHECKED		
	CARD FILE NAME		

PROFILE	SURVEYED	BY	DATE
	PLOTTED		
	GRADES CHECKED		
	STRUCTURE NOTATIONS CHECKED		

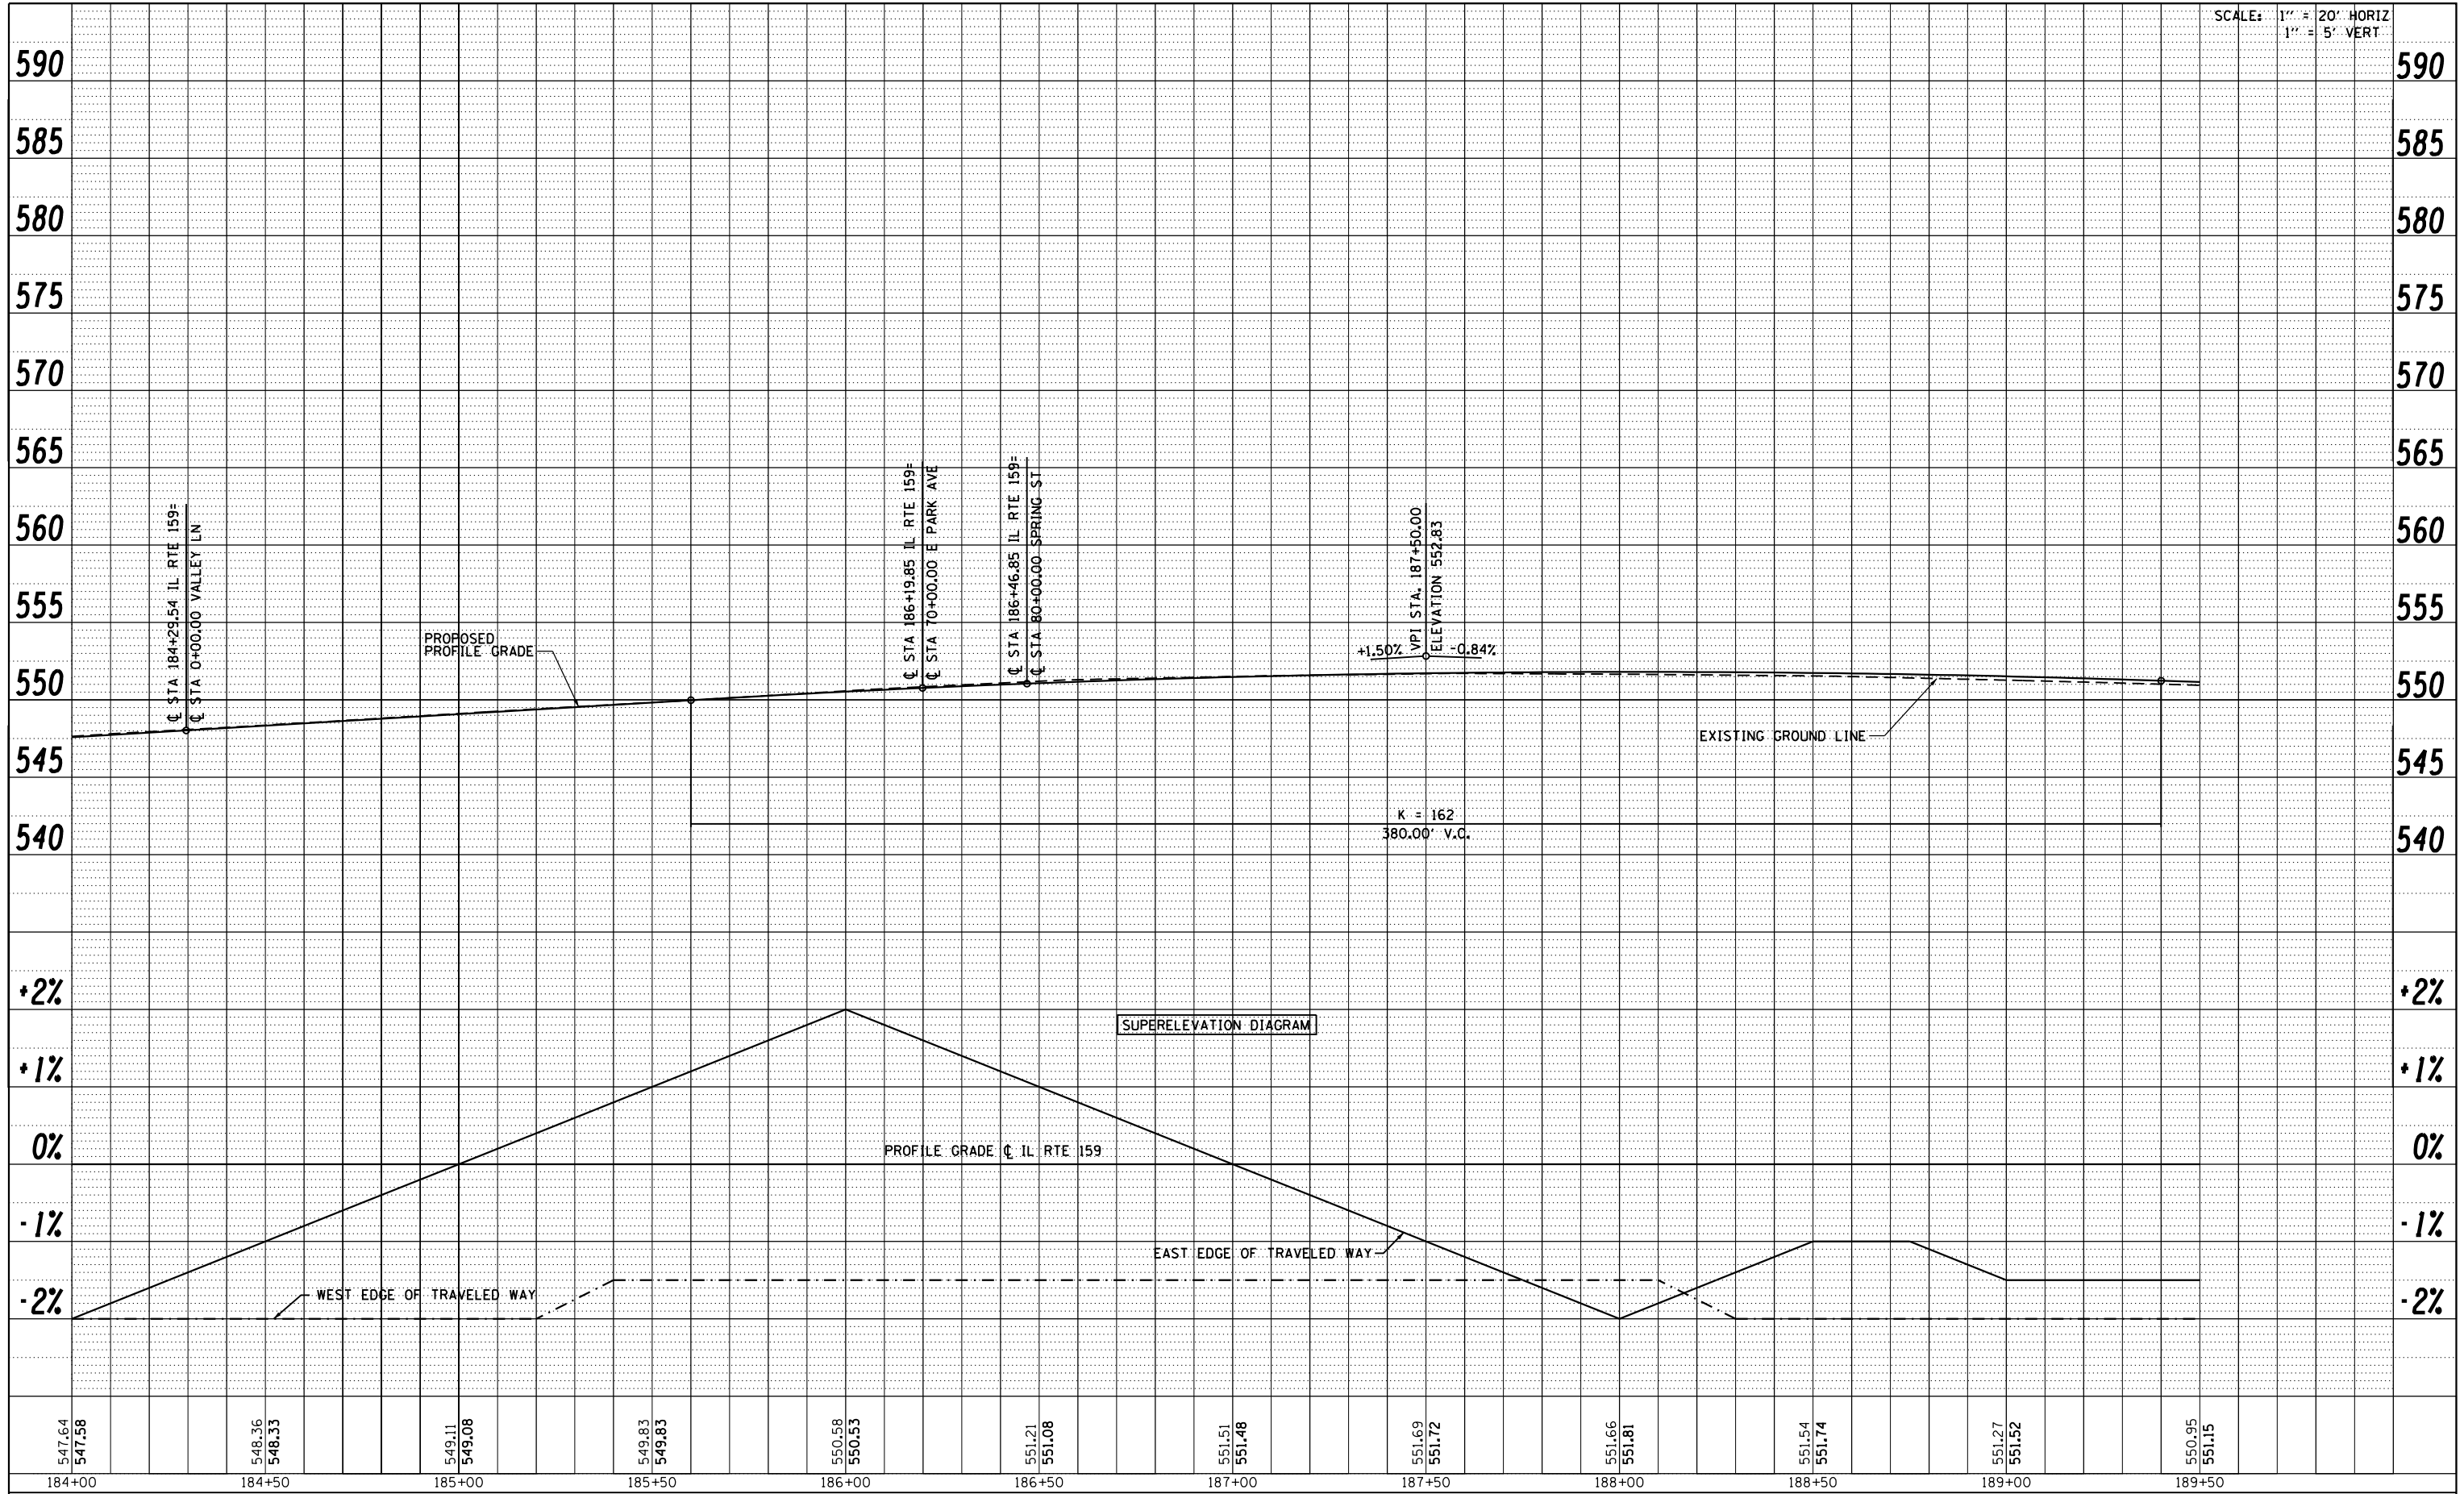

547.64	547.58	548.36	548.33	549.11	549.08	549.83	549.83	550.58	550.53	551.21	551.08	551.51	551.48	551.69	551.72	551.66	551.81	551.54	551.74	551.27	551.52	550.95	551.15
184+00		184+50		185+00		185+50		186+00		186+50		187+00		187+50		188+00		188+50		189+00		189+50	

FILE NAME =	USER NAME = default	DESIGNED - AGF	REVISED -
P:\Projects\513501\CADD\GDN\0876885-sh1-p\prf.dgn		DRAWN - AGF	REVISED -
PLOT SCALE = 40.0000' / in.		CHECKED - CLS	REVISED -
PLOT DATE = 1/25/2013		DATE - 01/25/2013	REVISED -

STATE OF ILLINOIS  
DEPARTMENT OF TRANSPORTATION

PROFILE  
IL ROUTE 159  
SCALE: V:5 H:20 SHEET NO. 10 OF 43 SHEETS STA. 184+00.00 TO STA. 189+50.00

F.A.P. RTE.	SECTION	COUNTY	TOTAL SHEETS	SHEET NO.
600	60-(30,31,128)-3	MADISON	529	97
CONTRACT NO. 76885				
ILLINOIS FED. AID PROJECT				