


SCALE: 1" = 20' HORIZ
1" = 5' VERT

PLAN	SURVEYED	DATE
	PLOTTED	
	ALIGNMENT CHECKED	
	NOTE BOOK NO.	
	CARD FILE NAME	

PROFILE	SURVEYED	DATE
	GRADES CHECKED	
	STRUCTURE NOTATIONS CHECKED	
	NOTE BOOK NO.	
	CARD FILE NAME	

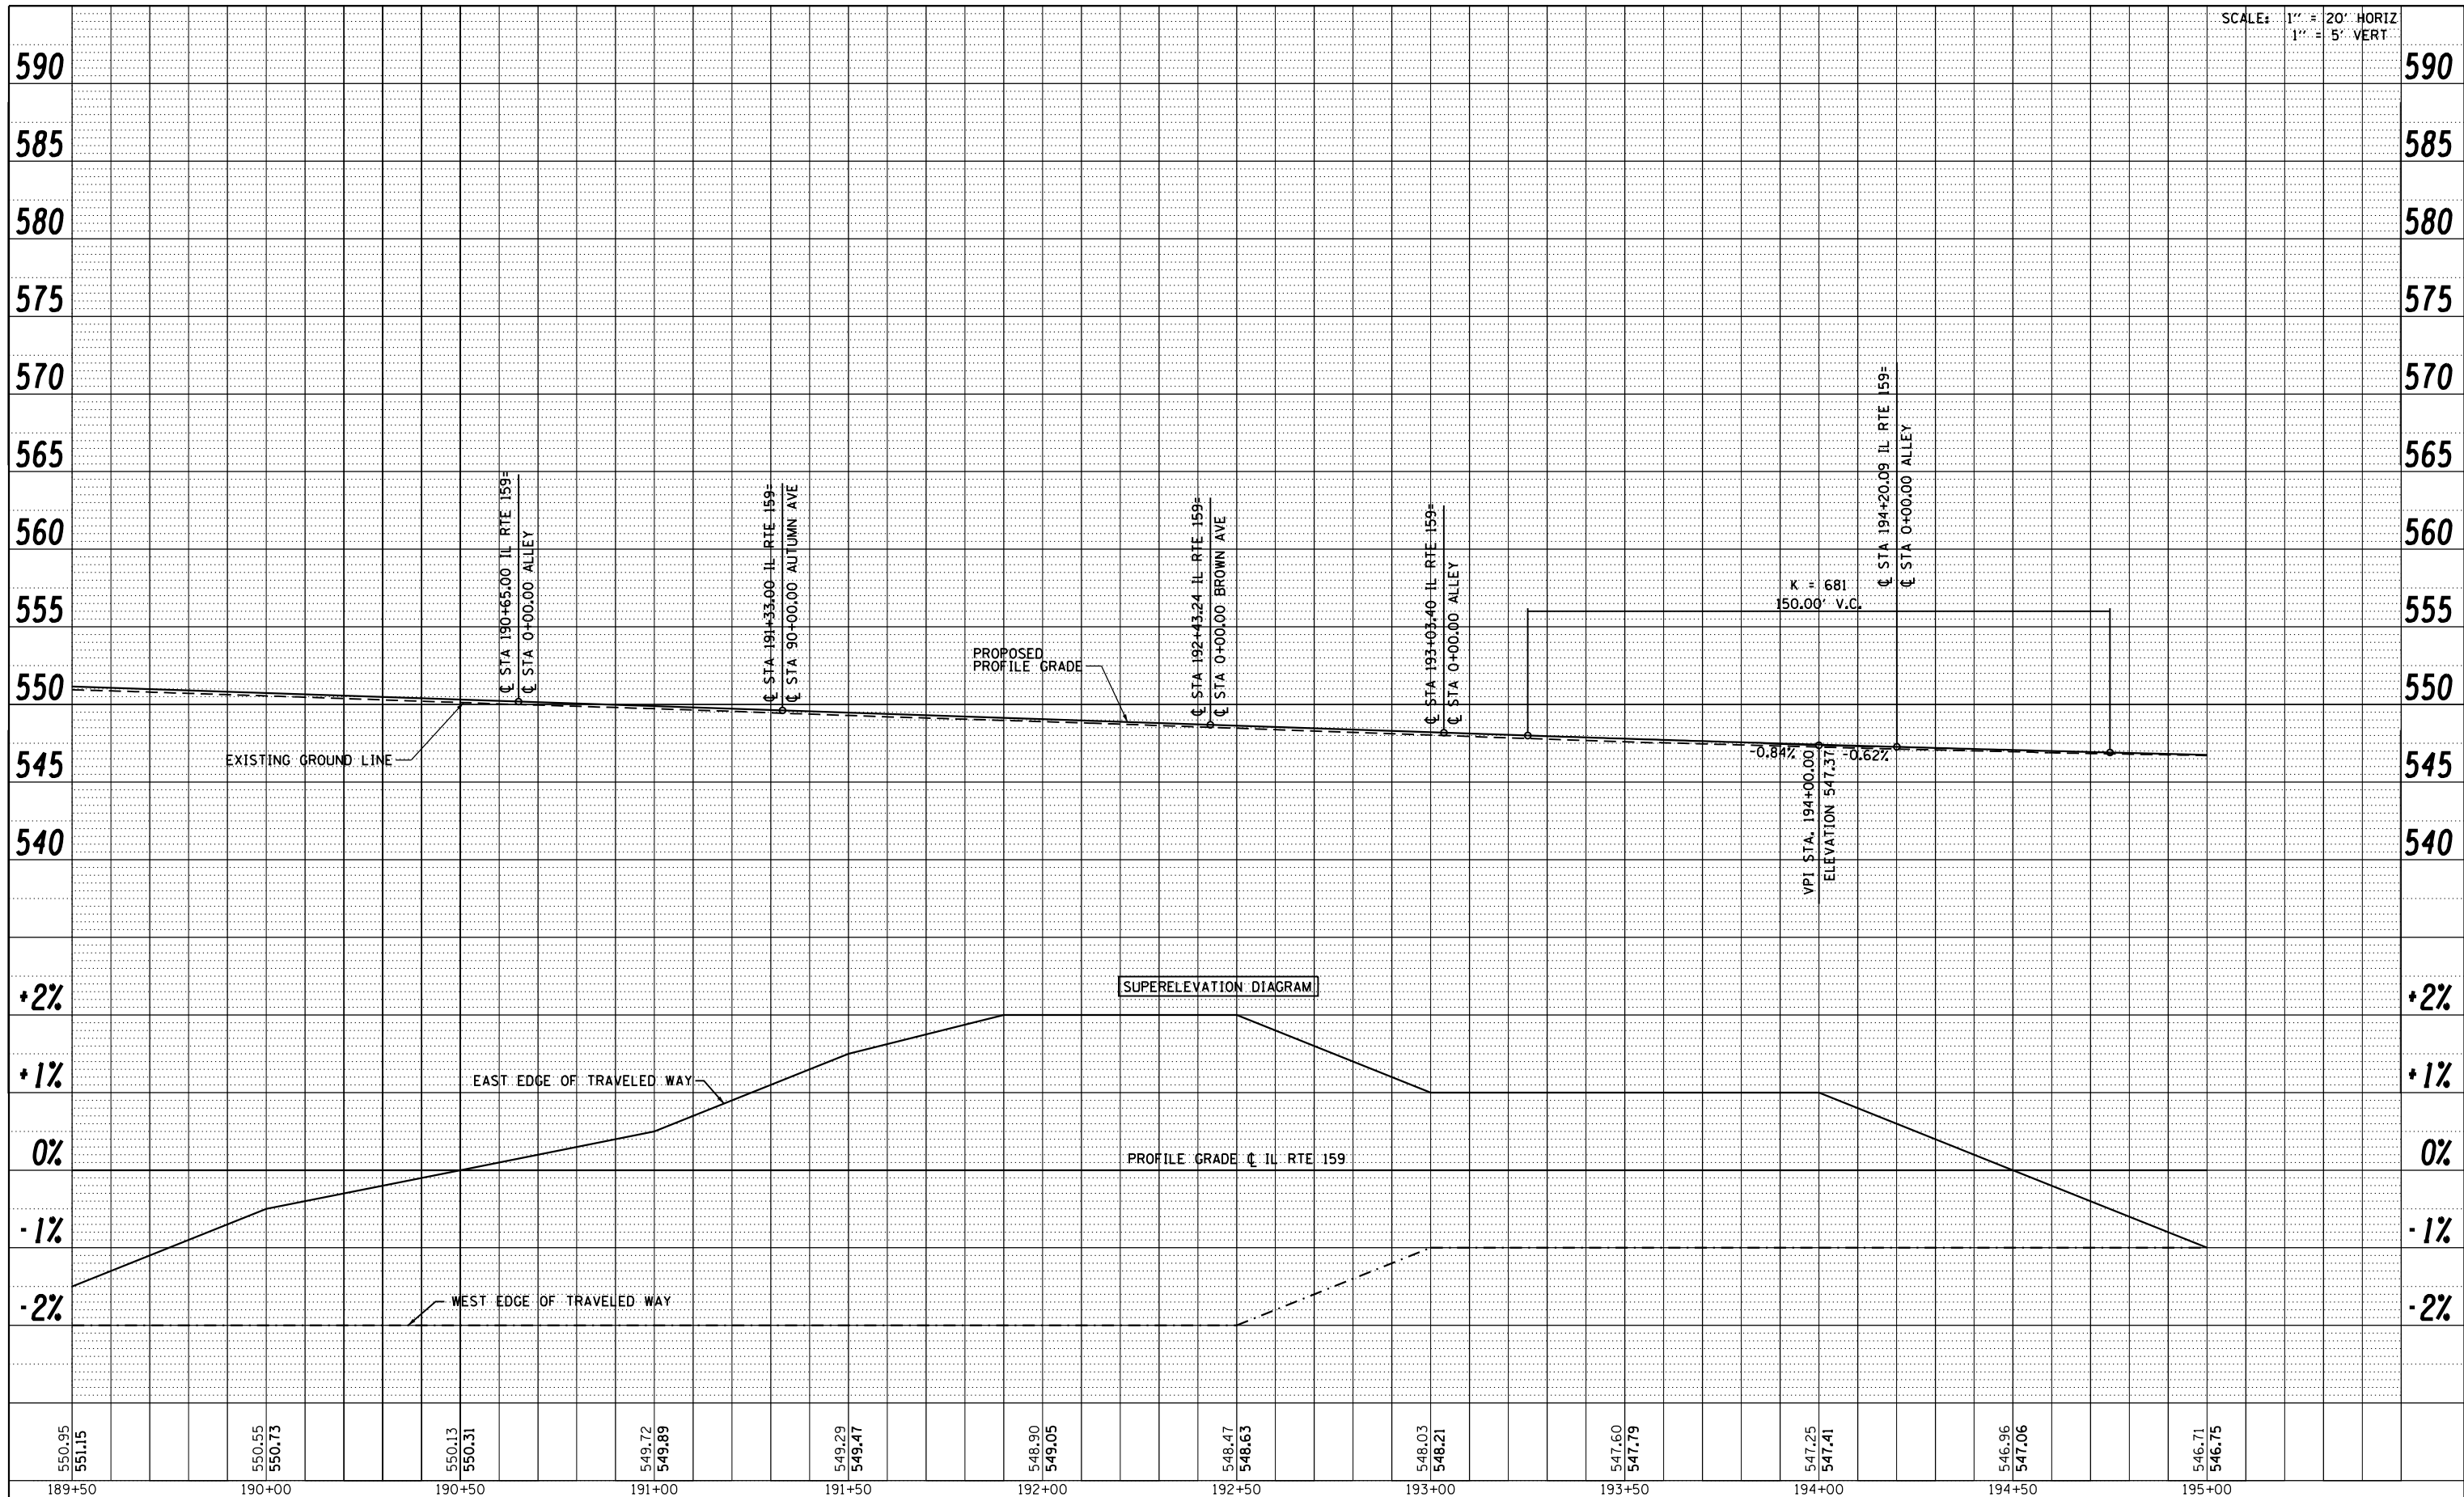

FILE NAME =	USER NAME = default	DESIGNED - AGF	REVISED -	STATE OF ILLINOIS DEPARTMENT OF TRANSPORTATION	PROFILE IL ROUTE 159	F.A.P. RTE.	SECTION	COUNTY	TOTAL SHEETS	SHEET NO.	
P:\Projects\513501\CADD\DCN\0876885-shr-p\prf.dgn		DRAWN - AGF	REVISED -			600	60-(30,31,128)-3	MADISON	529	99	
PLOT SCALE = 40.0000' / in.		CHECKED - CLS	REVISED -			CONTRACT NO. 76885					
PLOT DATE = 1/25/2013		DATE - 01/25/2013	REVISED -			ILLINOIS FED. AID PROJECT					
				SCALE: V:5 H:20		SHEET NO. 12 OF 43 SHEETS		STA. 189+50.00 TO STA. 195+00.00			