


SCALE: 1" = 20' HORIZ
1" = 5' VERT

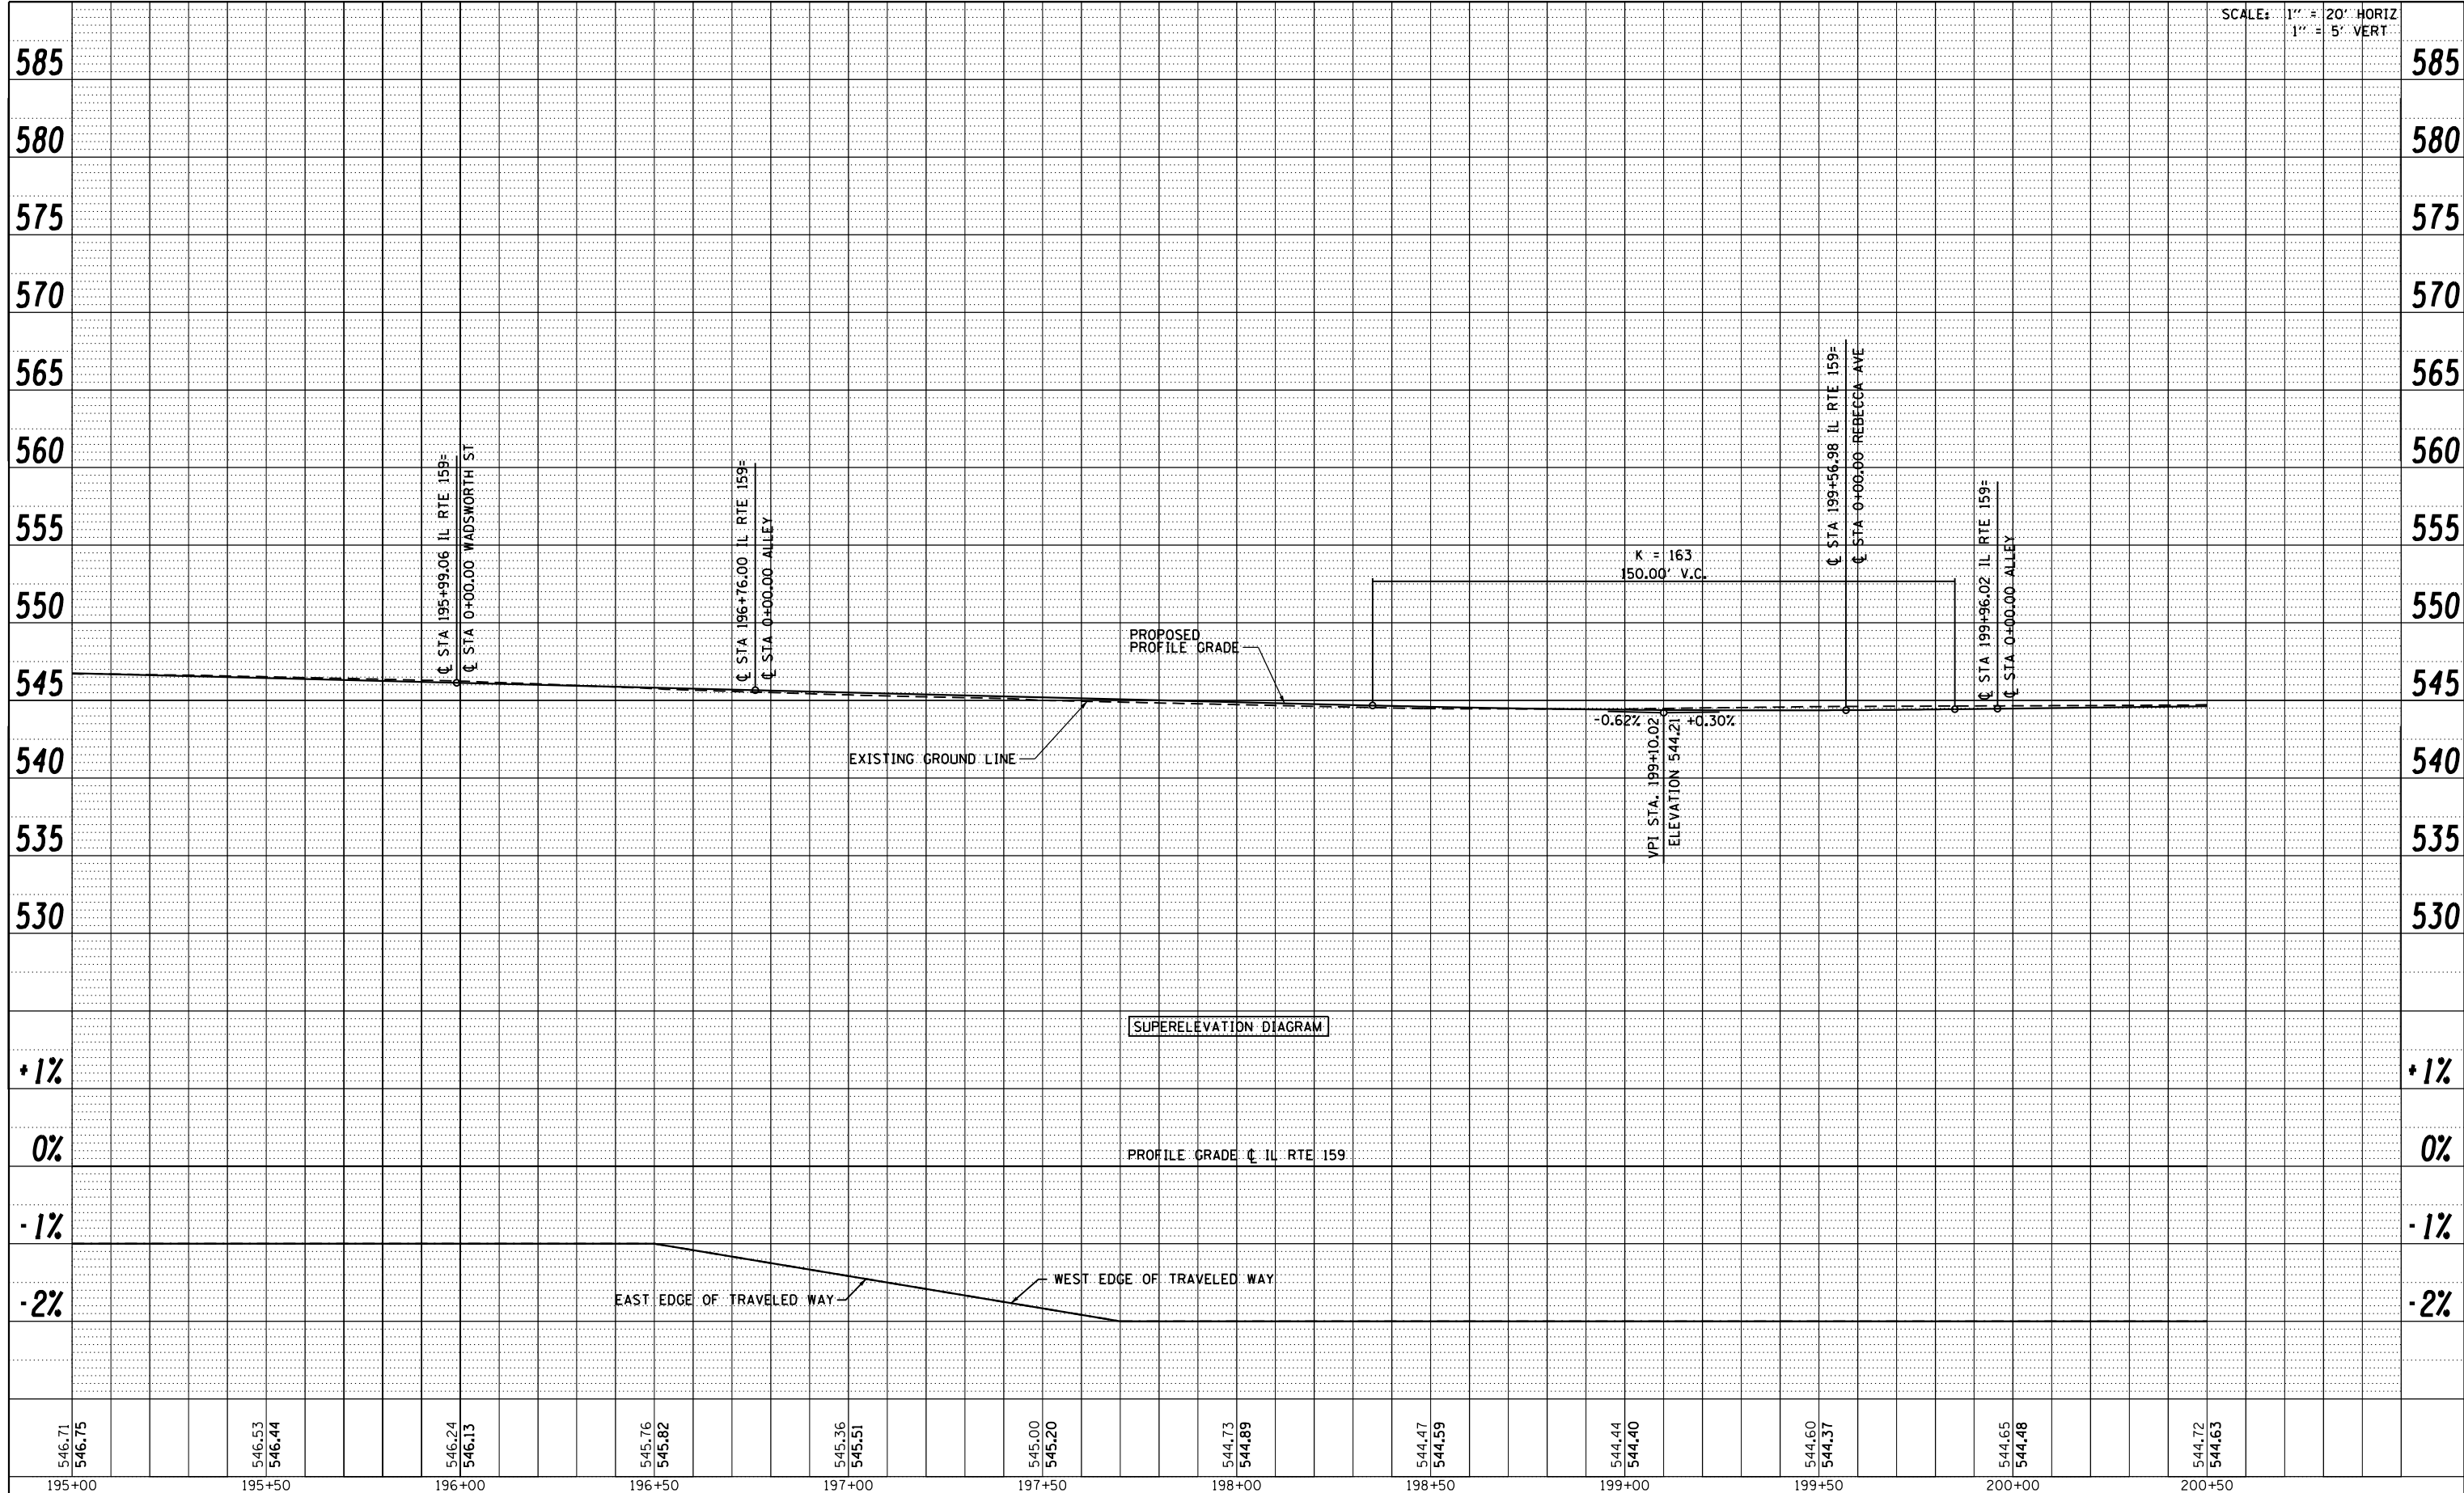

PLAN	SURVEYED	BY	DATE
	PLOTTED		
	ALIGNMENT CHECKED		
	NOTE BOOK NO.		
	CARD FILE NAME		

PROFILE	SURVEYED	BY	DATE
	GRADES CHECKED		
	STRUCTURE NOTATIONS CHECKED		
	NOTE BOOK NO.		
	STRUCTURE NOTATIONS CHECKED		

546.71 546.75	546.53 546.44	546.24 546.13	545.76 545.82	545.36 545.51	545.00 545.20	544.73 544.89	544.47 544.59	544.44 544.40	544.60 544.37	544.65 544.48	544.72 544.63
195+00	195+50	196+00	196+50	197+00	197+50	198+00	198+50	199+00	199+50	200+00	200+50

FILE NAME =	USER NAME = default	DESIGNED - AGF	REVISED -
P:\Projects\513501\CADD\DCN\0876B85-sh1-p	nprf.dgn	DRAWN - AGF	REVISED -
	PLOT SCALE = 40.0000' / in.	CHECKED - CLS	REVISED -
	PLOT DATE = 1/25/2013	DATE - 01/25/2013	REVISED -

STATE OF ILLINOIS
DEPARTMENT OF TRANSPORTATION

SCALE: V:5 H:20	SHEET NO. 14 OF 43 SHEETS	PROFILE IL ROUTE 159	STA. 195+00.00 TO STA. 200+50.00
-----------------	---------------------------	-------------------------	----------------------------------

F.A.P. RTE.	SECTION	COUNTY	TOTAL SHEETS	SHEET NO.
600	60-(30,31,128)-3	MADISON	529	101
CONTRACT NO. 76B85				
ILLINOIS FED. AID PROJECT				