


SCALE: 1" = 20' HORIZ
1" = 5' VERT

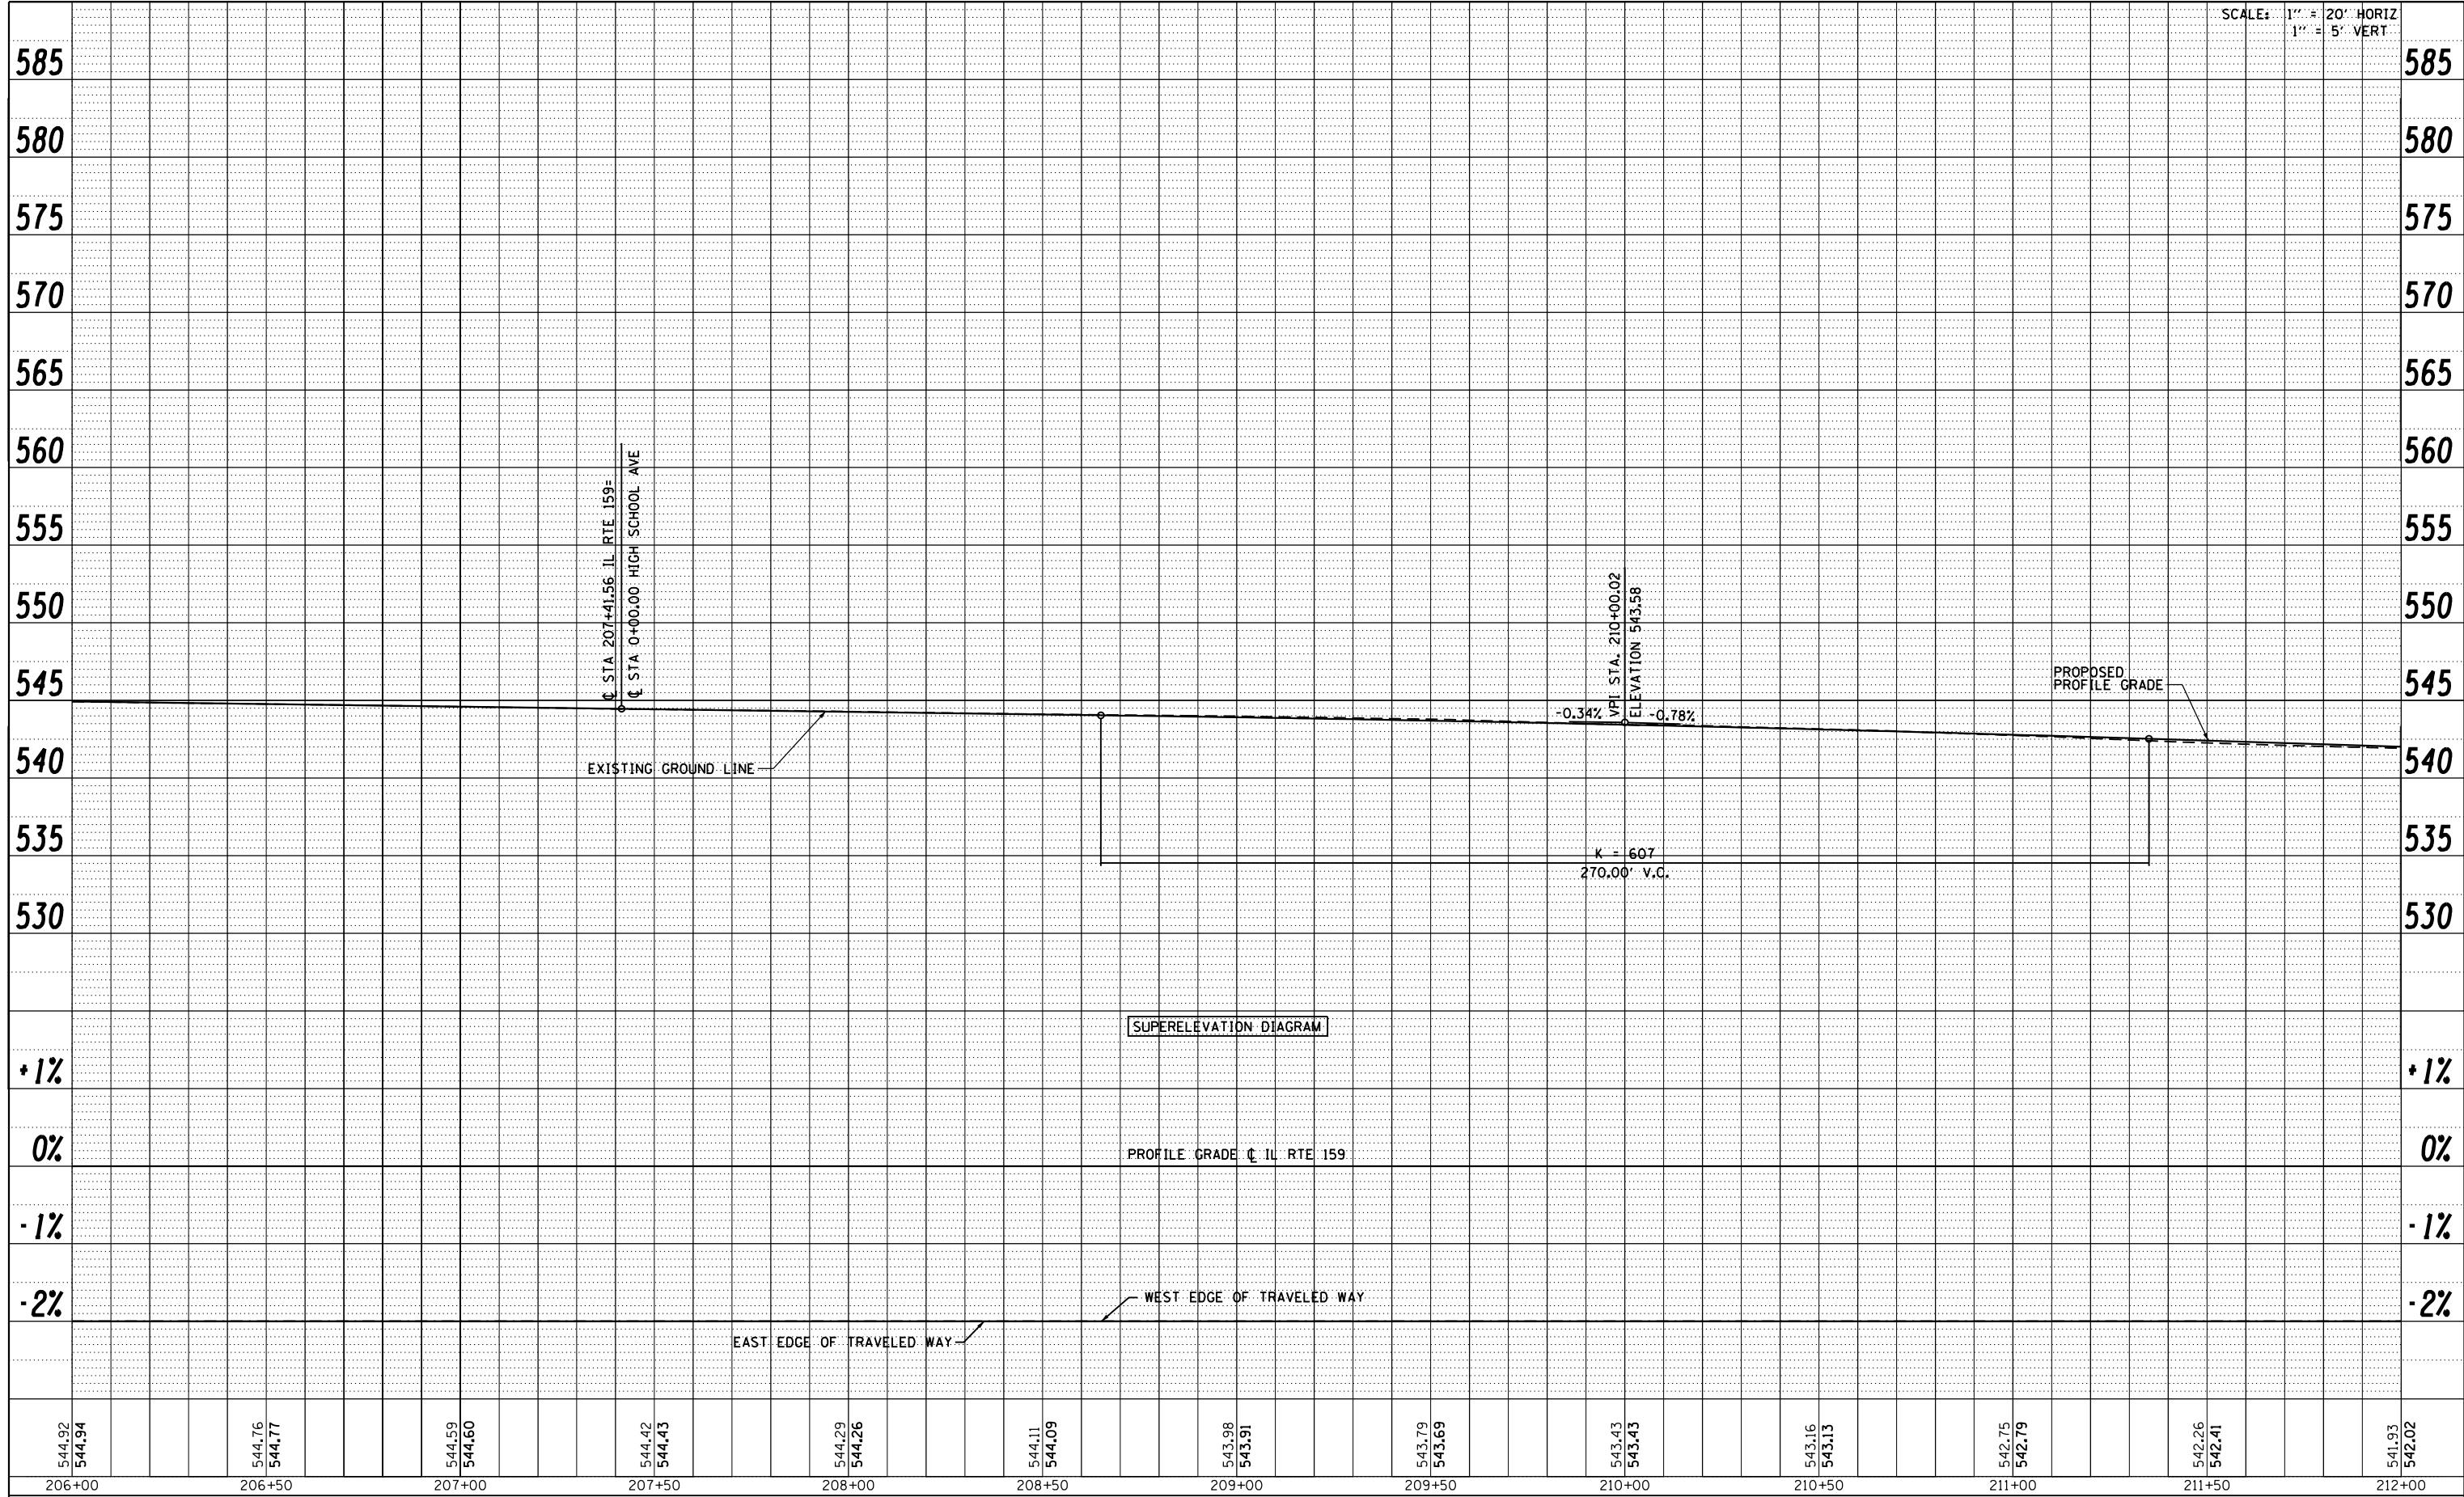

PLAN	SURVEYED	DATE
	PLOTTED	
	ALIGNMENT CHECKED	
	NOTE BOOK NO.	
	CADD FILE NAME	

PROFILE	SURVEYED	DATE
	PLOTTED	
	GRADES CHECKED	
	STRUCTURE NOTATIONS CHECKED	
	NOTE BOOK NO.	
	CADD FILE NAME	

FILE NAME = P:\Projects\513501\CADD\DCN\0876B85-shr-p\prf.dgn	USER NAME = default	DESIGNED - AGF	REVISED -
PLOT SCALE = 40.0000' / in.		DRAWN - AGF	REVISED -
PLOT DATE = 1/25/2013		CHECKED - CLS	REVISED -
		DATE - 01/25/2013	REVISED -

STATE OF ILLINOIS
DEPARTMENT OF TRANSPORTATION

PROFILE IL ROUTE 159	
SCALE: V:5 H:20	SHEET NO. 18 OF 43 SHEETS
STA. 206+00.00 TO STA. 212+00.00	

F.A.P. RTE. 600	SECTION 60-(30,31,128)-3	COUNTY MADISON	TOTAL SHEETS 529	SHEET NO. 105
CONTRACT NO. 76B85				
ILLINOIS FED. AID PROJECT				