


SCALE: 1" = 20' HORIZ
1" = 5' VERT

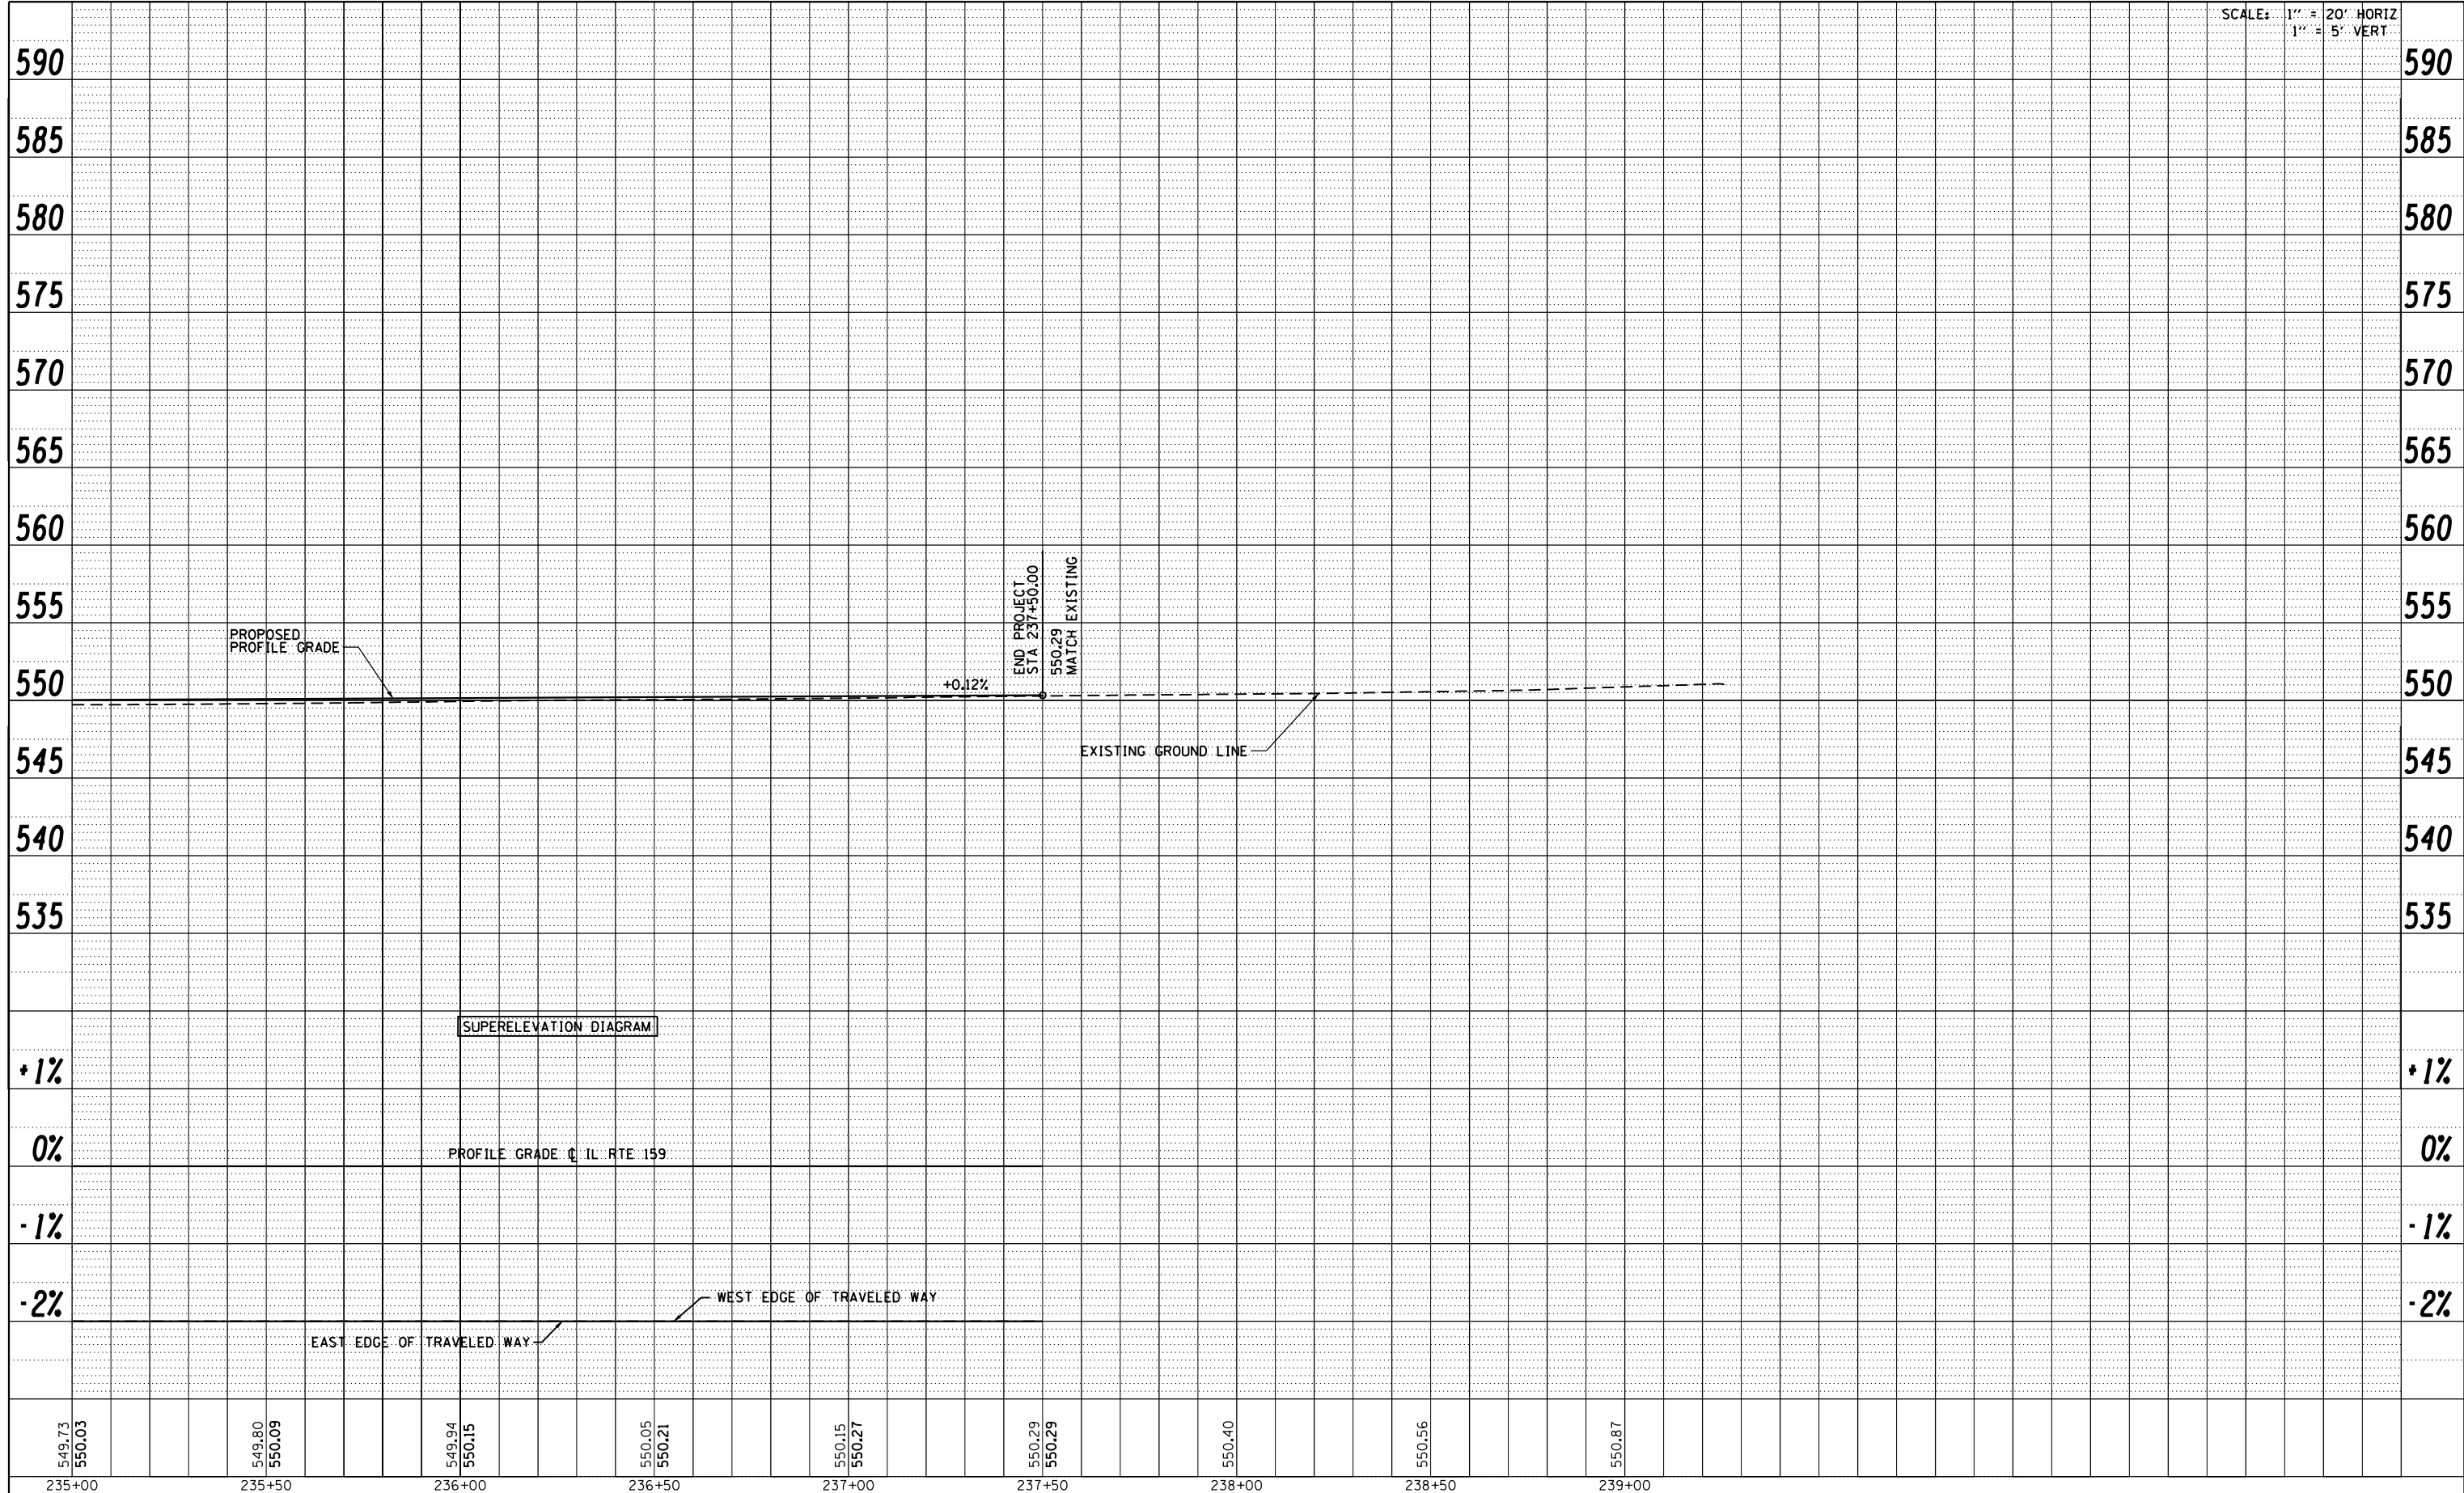

PLAN	SURVEYED	BY	DATE
	PLOTTED		
	ALIGNED		
	CHECKED		
	FILED		
NOTE BOOK NO.	CARD FILE NAME		

PROFILE	SURVEYED	BY	DATE
	PLOTTED		
	CHECKED		
	STRUCTURE		
	NOT AT THIS OFFICE		
NOTE BOOK NO.			

549.73 550.03	235+00	549.80 550.09	235+50	549.94 550.15	236+00	550.05 550.21	236+50	550.15 550.27	237+00	550.29 550.29	237+50	550.40	238+00	550.56	238+50	550.87	239+00		
FILE NAME = P:\Projects\513501\CADD\GDN\0876B85-sh1-prf.dgn		USER NAME = default		DESIGNED - AGF		REVISED -		DRAWN - AGF		REVISED -		CHECKED - CLS		REVISED -		DATE - 01/25/2013		REVISED -	
STATE OF ILLINOIS DEPARTMENT OF TRANSPORTATION										PROFILE IL ROUTE 159				SCALE: V:5 H:20		SHEET NO. 28 OF 43 SHEETS		STA. 235+00.00 TO STA. 237+50.00	
F.A.P. RTE. 600		SECTION 60-(30,31,128)-3		COUNTY MADISON		TOTAL SHEETS 529		SHEET NO. 115		CONTRACT NO. 76B85		ILLINOIS FED. AID PROJECT							