

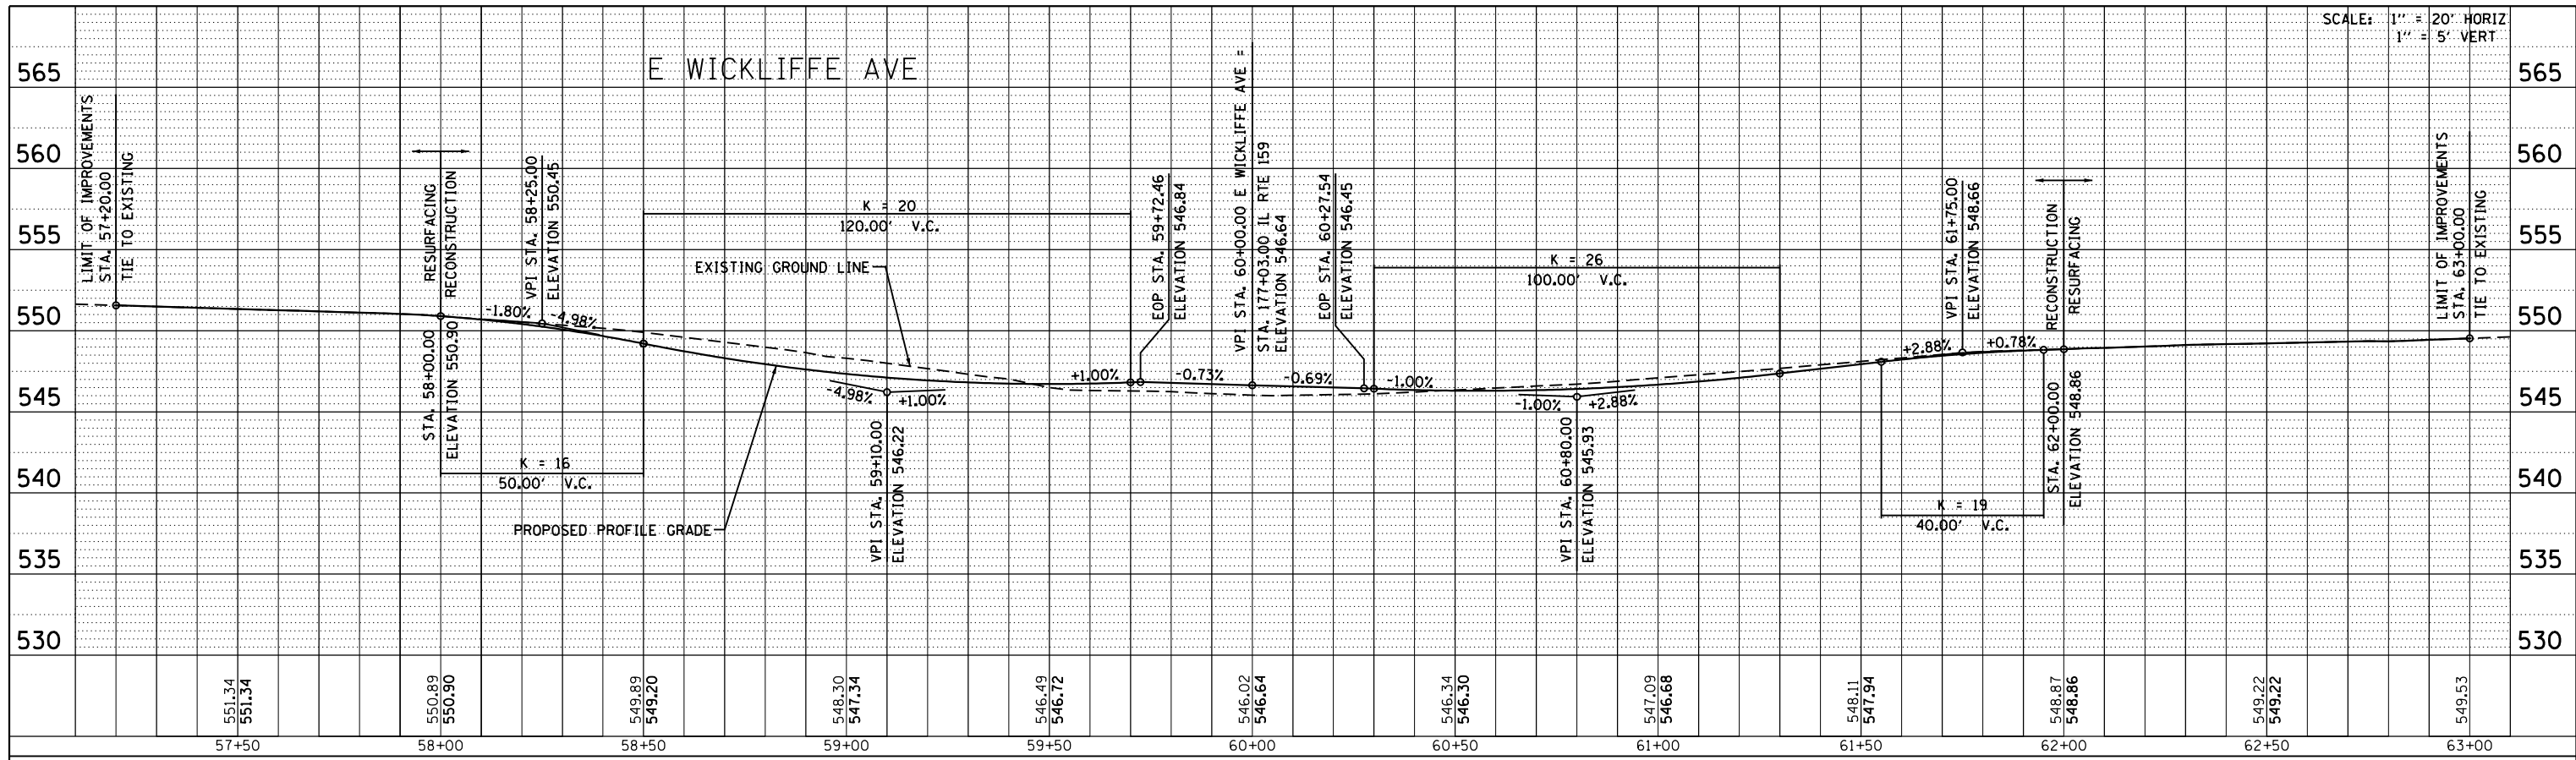


PLAN	SURVEYED	BY	DATE
	PLOTTED		
	GRADES CHECKED		
	STRUCTURE NOTATIONS CHECKED		
	NOTE BOOK NO.		
	CADD FILE NAME		

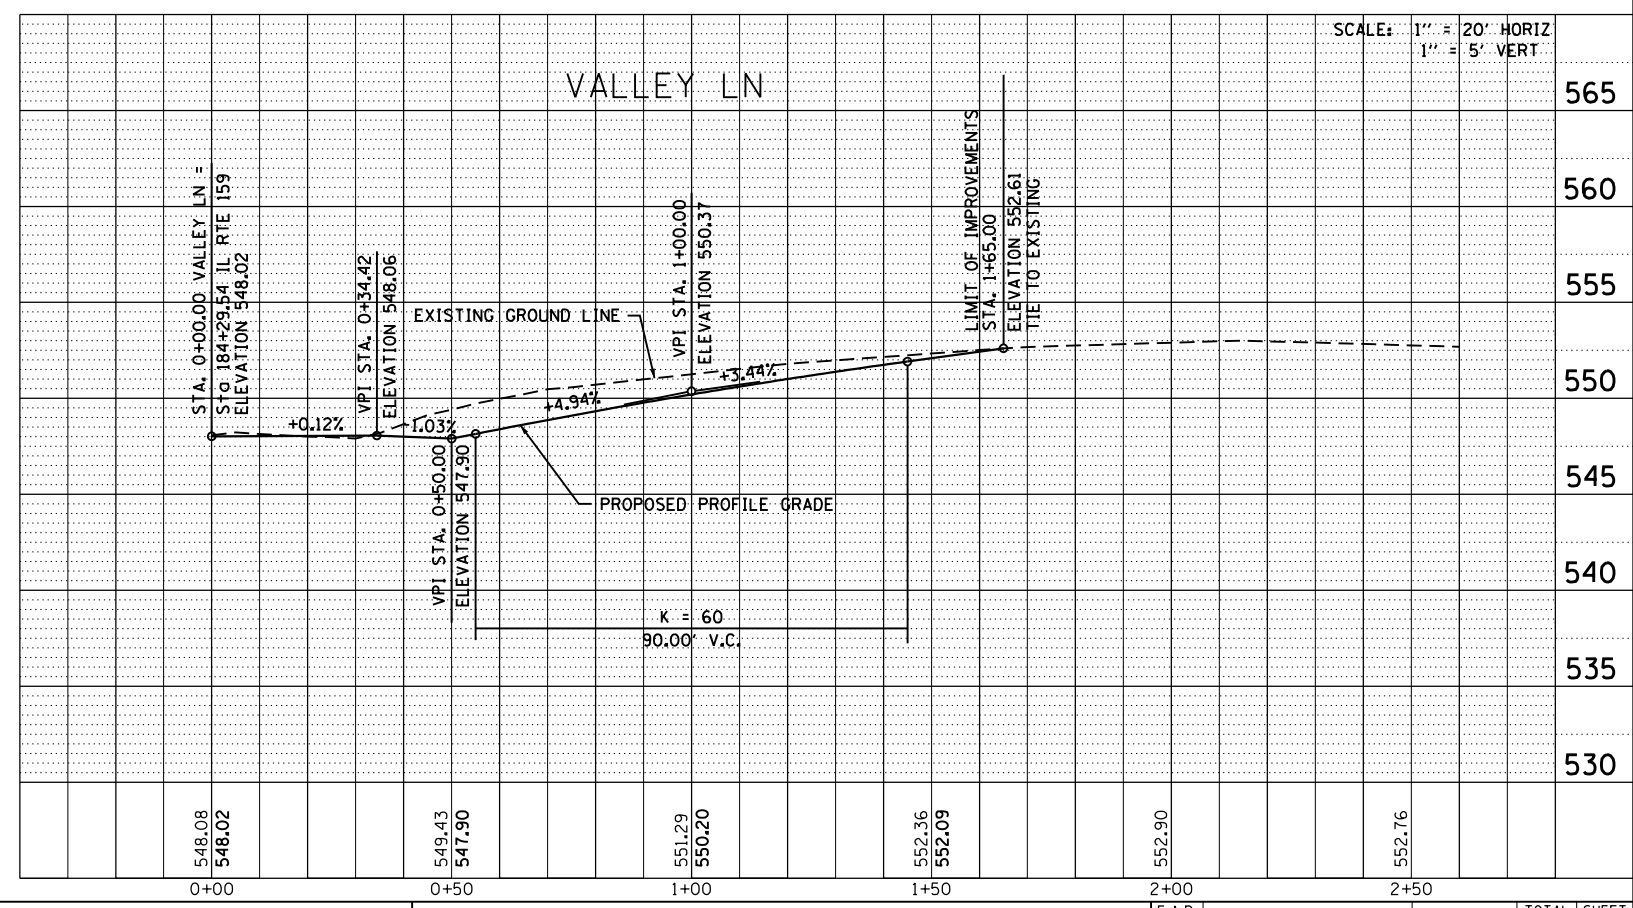

PROFILE	SURVEYED	BY	DATE
	PLOTTED		
	GRADES CHECKED		
	STRUCTURE NOTATIONS CHECKED		
	NOTE BOOK NO.		
	CADD FILE NAME		

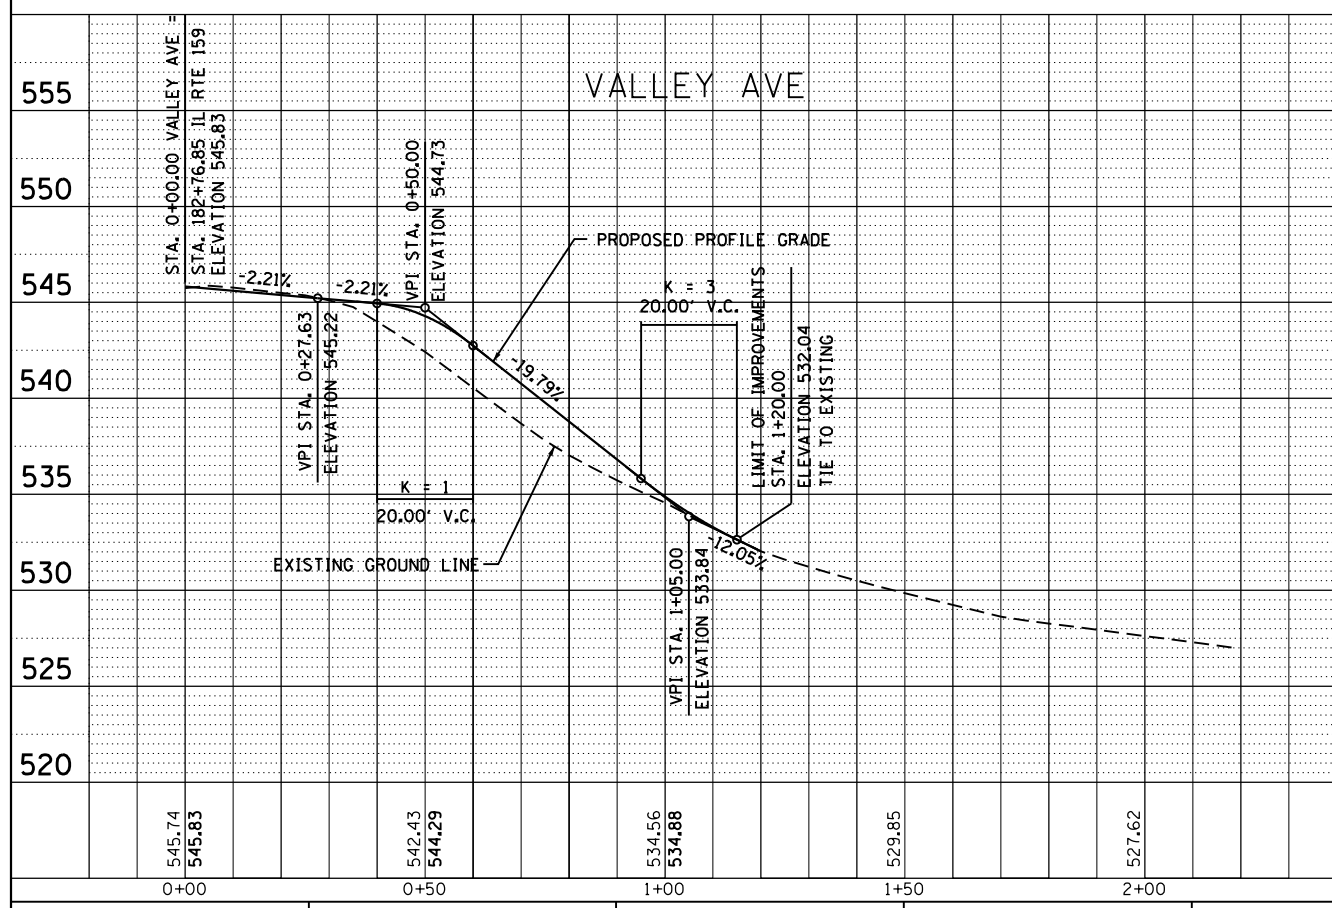

FILE NAME =	USER NAME = default	DESIGNED -	AGF	REVISED -	
P:\Projects\513501\CADD\GDN\0876885-shr-p\prf.dgn		DRAWN -	AGF	REVISED -	
PLOT SCALE = 40.0000' / in.		CHECKED -	CLS	REVISED -	
PLOT DATE = 1/25/2013		DATE -	01/25/2013	REVISED -	

**STATE OF ILLINOIS
DEPARTMENT OF TRANSPORTATION**

SIDE ROAD PROFILES	
E WICKLIFFE AVE / VALLEY AVE / VALLEY LN	
SCALE: V:5 H:20	SHEET NO. 31 OF 43 SHEETS
STA. N/A	TO STA. N/A

F.A.P. RTE.	SECTION	COUNTY	TOTAL SHEETS	SHEET NO.
600	60-(30,31,128)-3	MADISON	529	118
CONTRACT NO. 76B85				
ILLINOIS FED. AID PROJECT				