
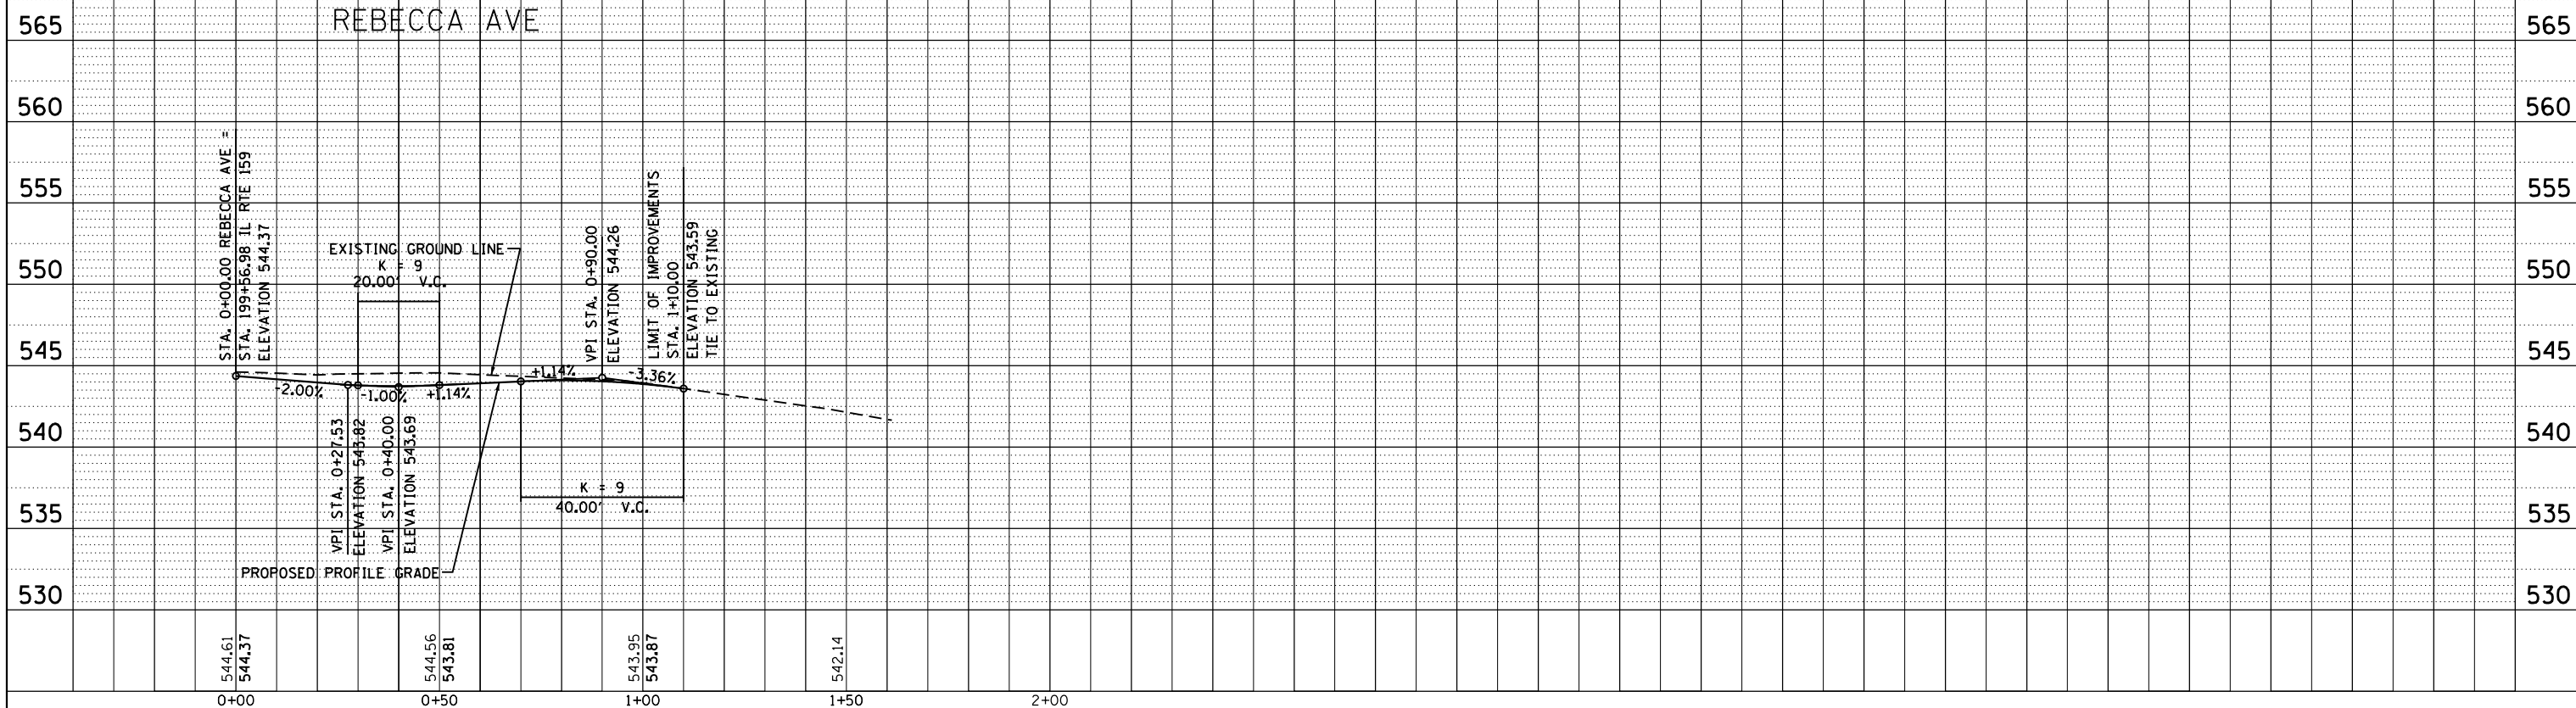


PLAN	SURVEYED	BY	DATE
	PLOTTED		
	GRADES CHECKED		
	STRUCTURE NOTATIONS CHECKED		
	NOTE BOOK NO.		
	CADD FILE NAME		

PROFILE	SURVEYED	BY	DATE
	PLOTTED		
	GRADES CHECKED		
	STRUCTURE NOTATIONS CHECKED		
	NOTE BOOK NO.		
	CADD FILE NAME		

SCALE: 1" = 20' HORIZ
1" = 5' VERT

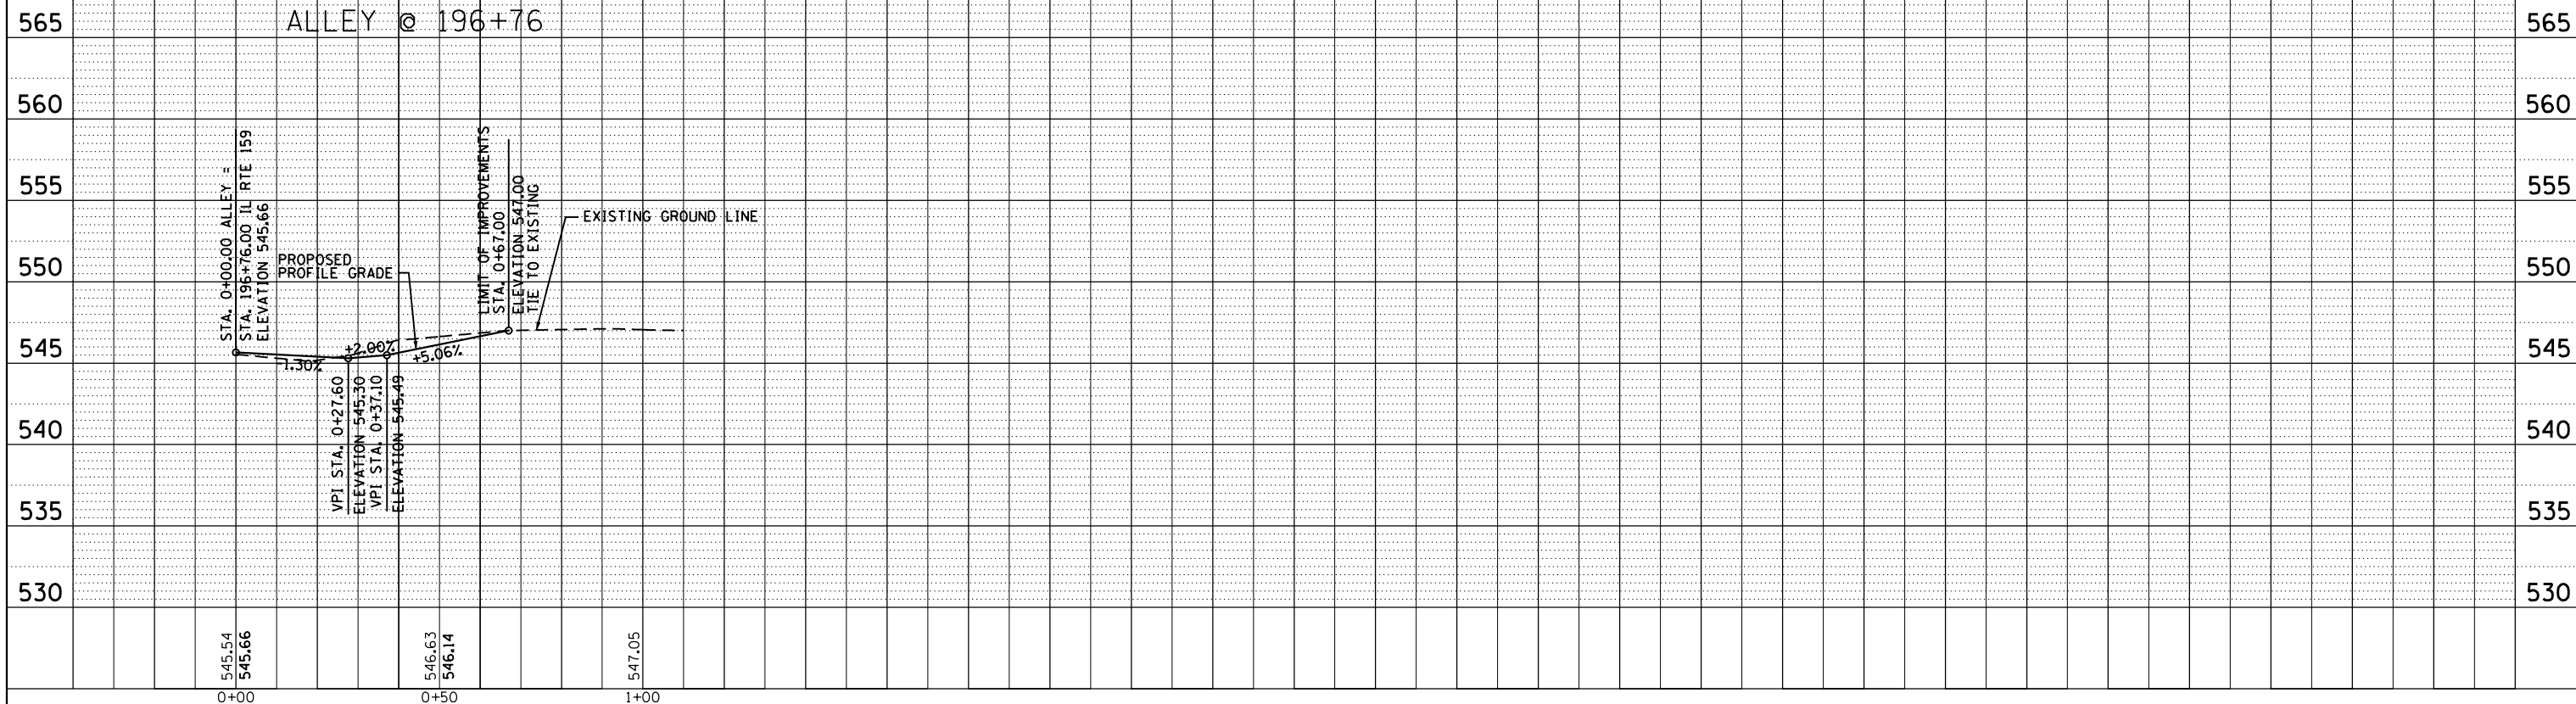

SCALE: 1" = 20' HORIZ
1" = 5' VERT

FILE NAME =	USER NAME = default	DESIGNED -	AGF	REVISED -	
P:\Projects\513501\CADD\GDN\0876885-shr-p\prf.dgn		DRAWN -	AGF	REVISED -	
PLOT SCALE = 40.0000' / in.		CHECKED -	CLS	REVISED -	
PLOT DATE = 1/25/2013		DATE -	01/25/2013	REVISED -	

STATE OF ILLINOIS
DEPARTMENT OF TRANSPORTATION

SIDE ROAD PROFILES
ALLEY AT 196 + 76 / REBECCA AVE

SCALE: V:5 H:20 SHEET NO. 37 OF 43 SHEETS STA. N/A TO STA. N/A

F.A.P. RTE.	SECTION	COUNTY	TOTAL SHEETS	SHEET NO.
600	60-(30,31,128)-3	MADISON	529	124
CONTRACT NO. 76B85				

ILLINOIS FED. AID PROJECT