



SCALE: 1" = 20' HORIZ
1" = 5' VERT

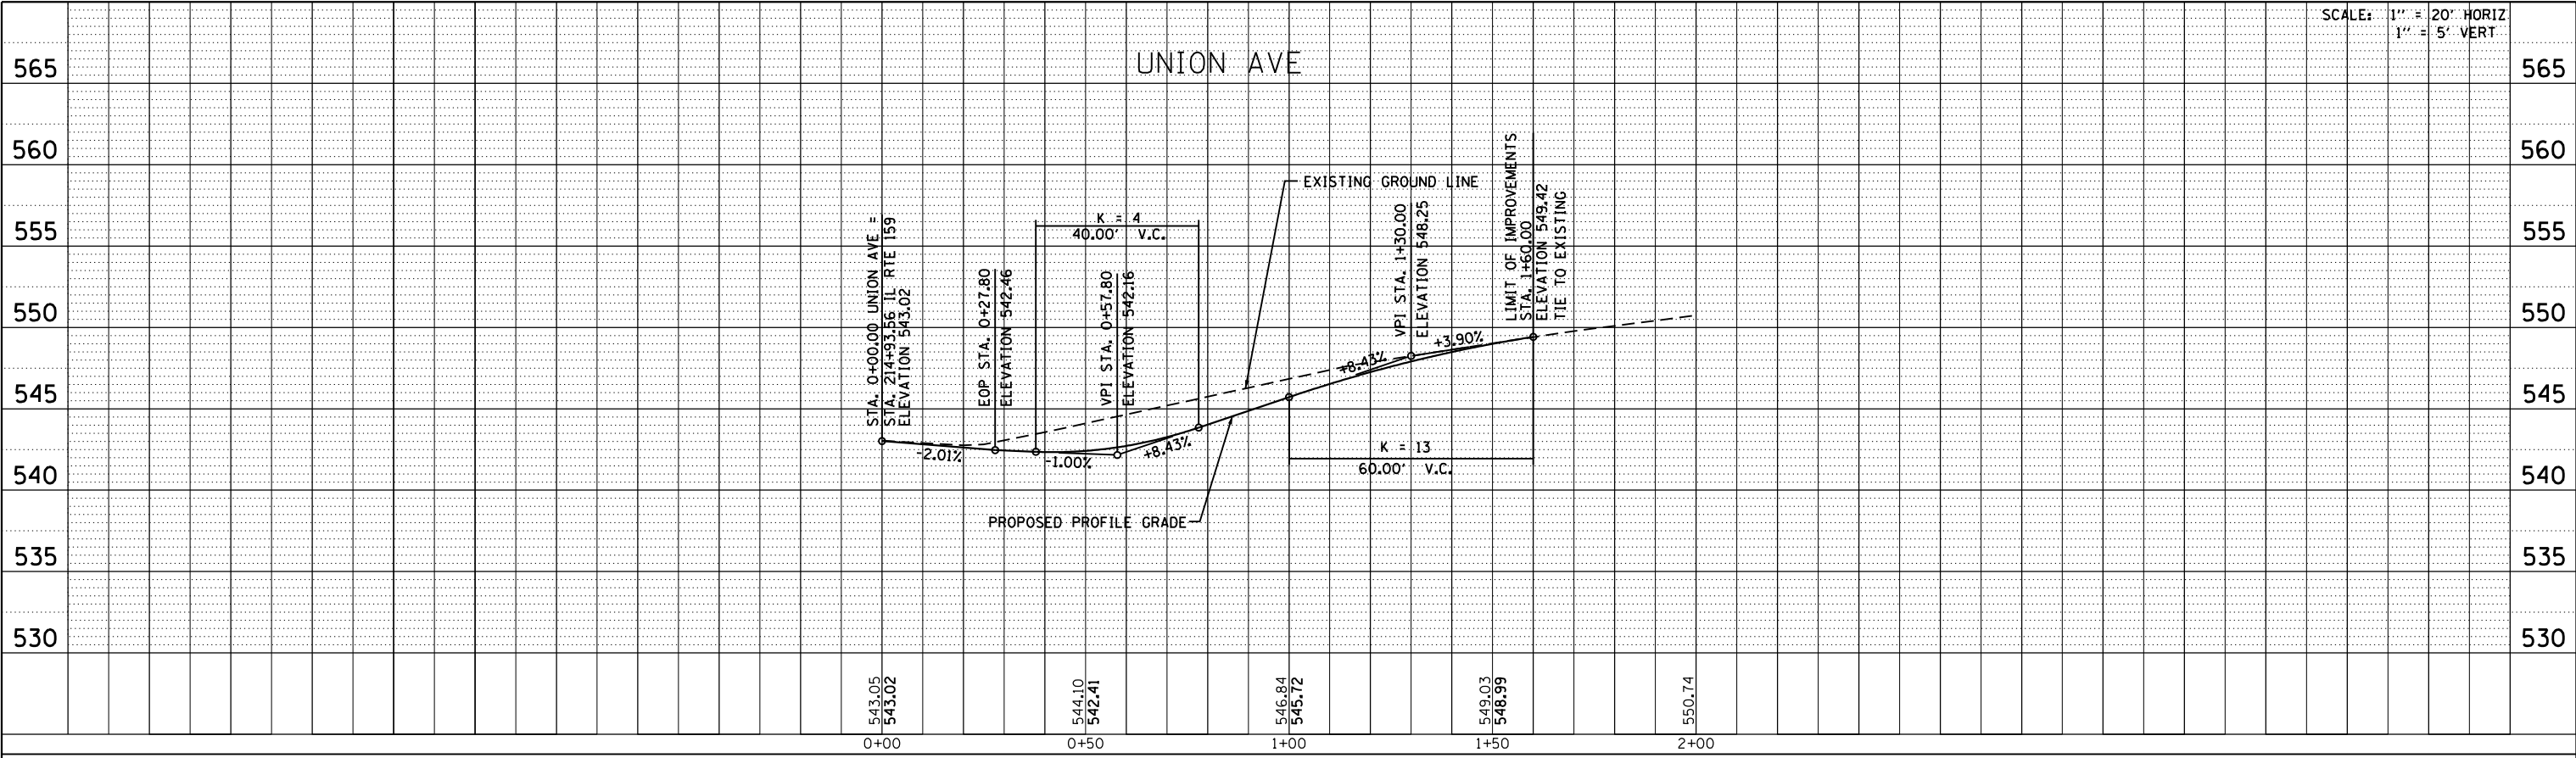

| | | |
|------|-----------------------------|------|
| PLAN | SURVEYED | DATE |
| | PLOTTED | |
| | GRADES CHECKED | |
| | STRUCTURE NOTATIONS CHECKED | |
| | NOTE BOOK NO. | |
| | CARD FILE NAME | |

SCALE: 1" = 20' HORIZ
1" = 5' VERT

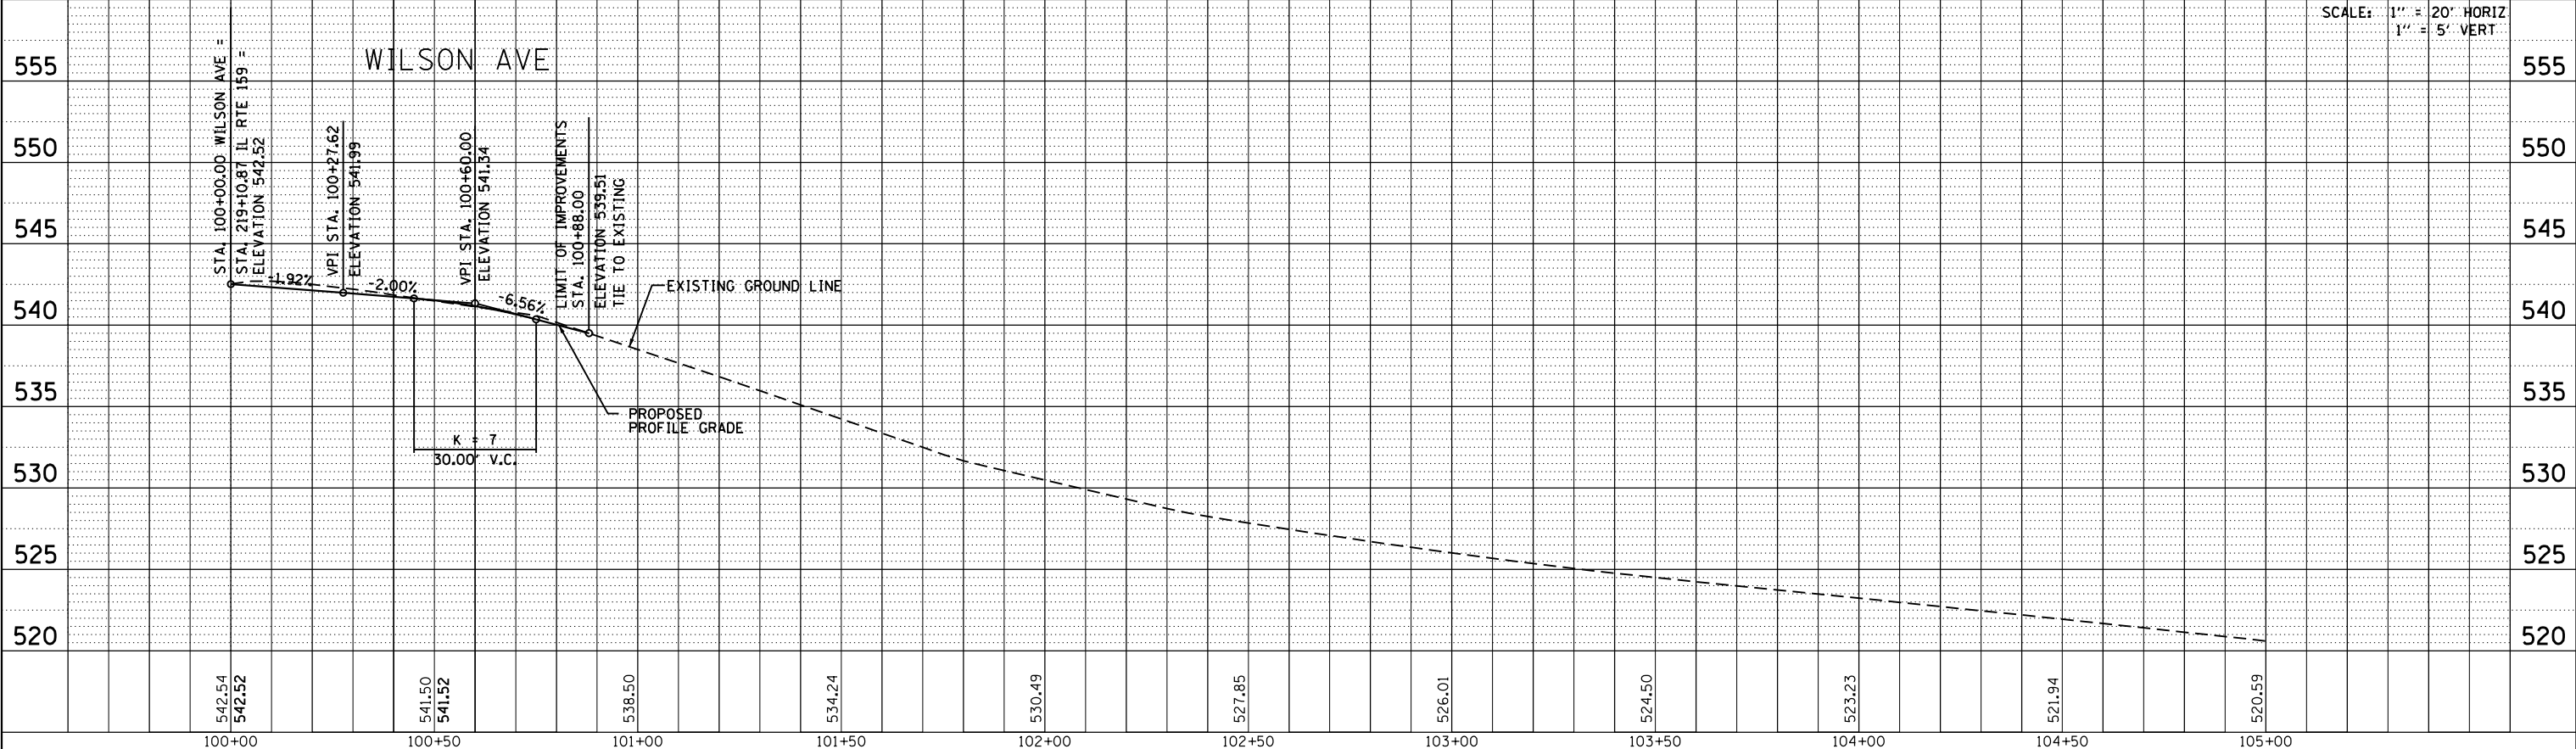

| | | |
|---------|-----------------------------|------|
| PROFILE | SURVEYED | DATE |
| | PLOTTED | |
| | GRADES CHECKED | |
| | STRUCTURE NOTATIONS CHECKED | |
| | NOTE BOOK NO. | |
| | CARD FILE NAME | |

| | | | |
|---|-----------------------------|-------------------|-----------|
| FILE NAME = | USER NAME = default | DESIGNED - AGF | REVISED - |
| P:\Projects\513501\CADD\DCN\0876885-shr-p | nprf.dgn | DRAWN - AGF | REVISED - |
| | PLOT SCALE = 40.0000' / in. | CHECKED - CLS | REVISED - |
| | PLOT DATE = 1/25/2013 | DATE - 01/25/2013 | REVISED - |

**STATE OF ILLINOIS
DEPARTMENT OF TRANSPORTATION**

**SIDE ROAD PROFILES
UNION AVE / WILSON AVE**

SCALE: V:5 H:20 SHEET NO. 41 OF 43 SHEETS STA. N/A TO STA. N/A

| | | | | |
|---------------------------|------------------|---------|--------------|-----------|
| F.A.P. RTE. | SECTION | COUNTY | TOTAL SHEETS | SHEET NO. |
| 600 | 60-(30,31,128)-3 | MADISON | 529 | 128 |
| CONTRACT NO. 76885 | | | | |
| ILLINOIS FED. AID PROJECT | | | | |