



SCALE: 1" = 20' HORIZ
1" = 5' VERT

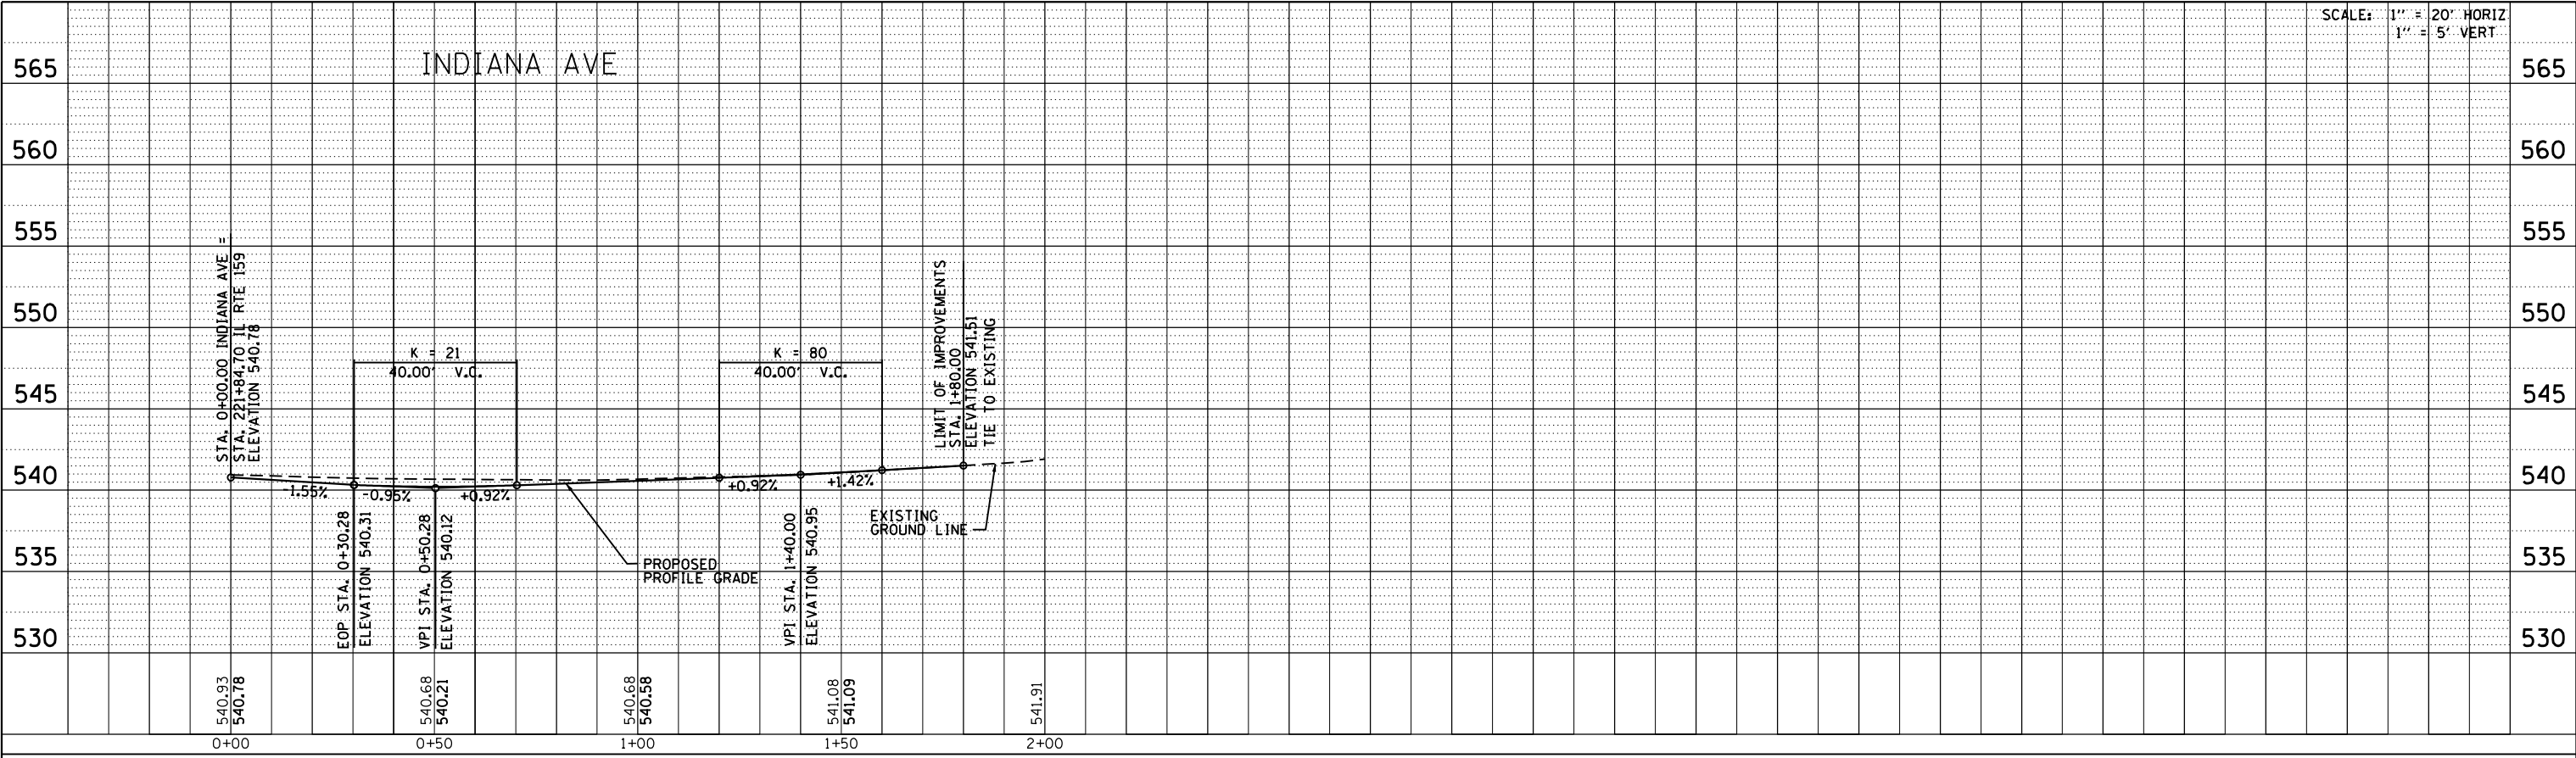

PLAN	SURVEYED	BY	DATE
	PLOTTED		
	GRADES CHECKED		
	STRUCTURE NOTATIONS CHECKED		
	NOTE BOOK NO.		
	CARD FILE NAME		

SCALE: 1" = 20' HORIZ
1" = 5' VERT

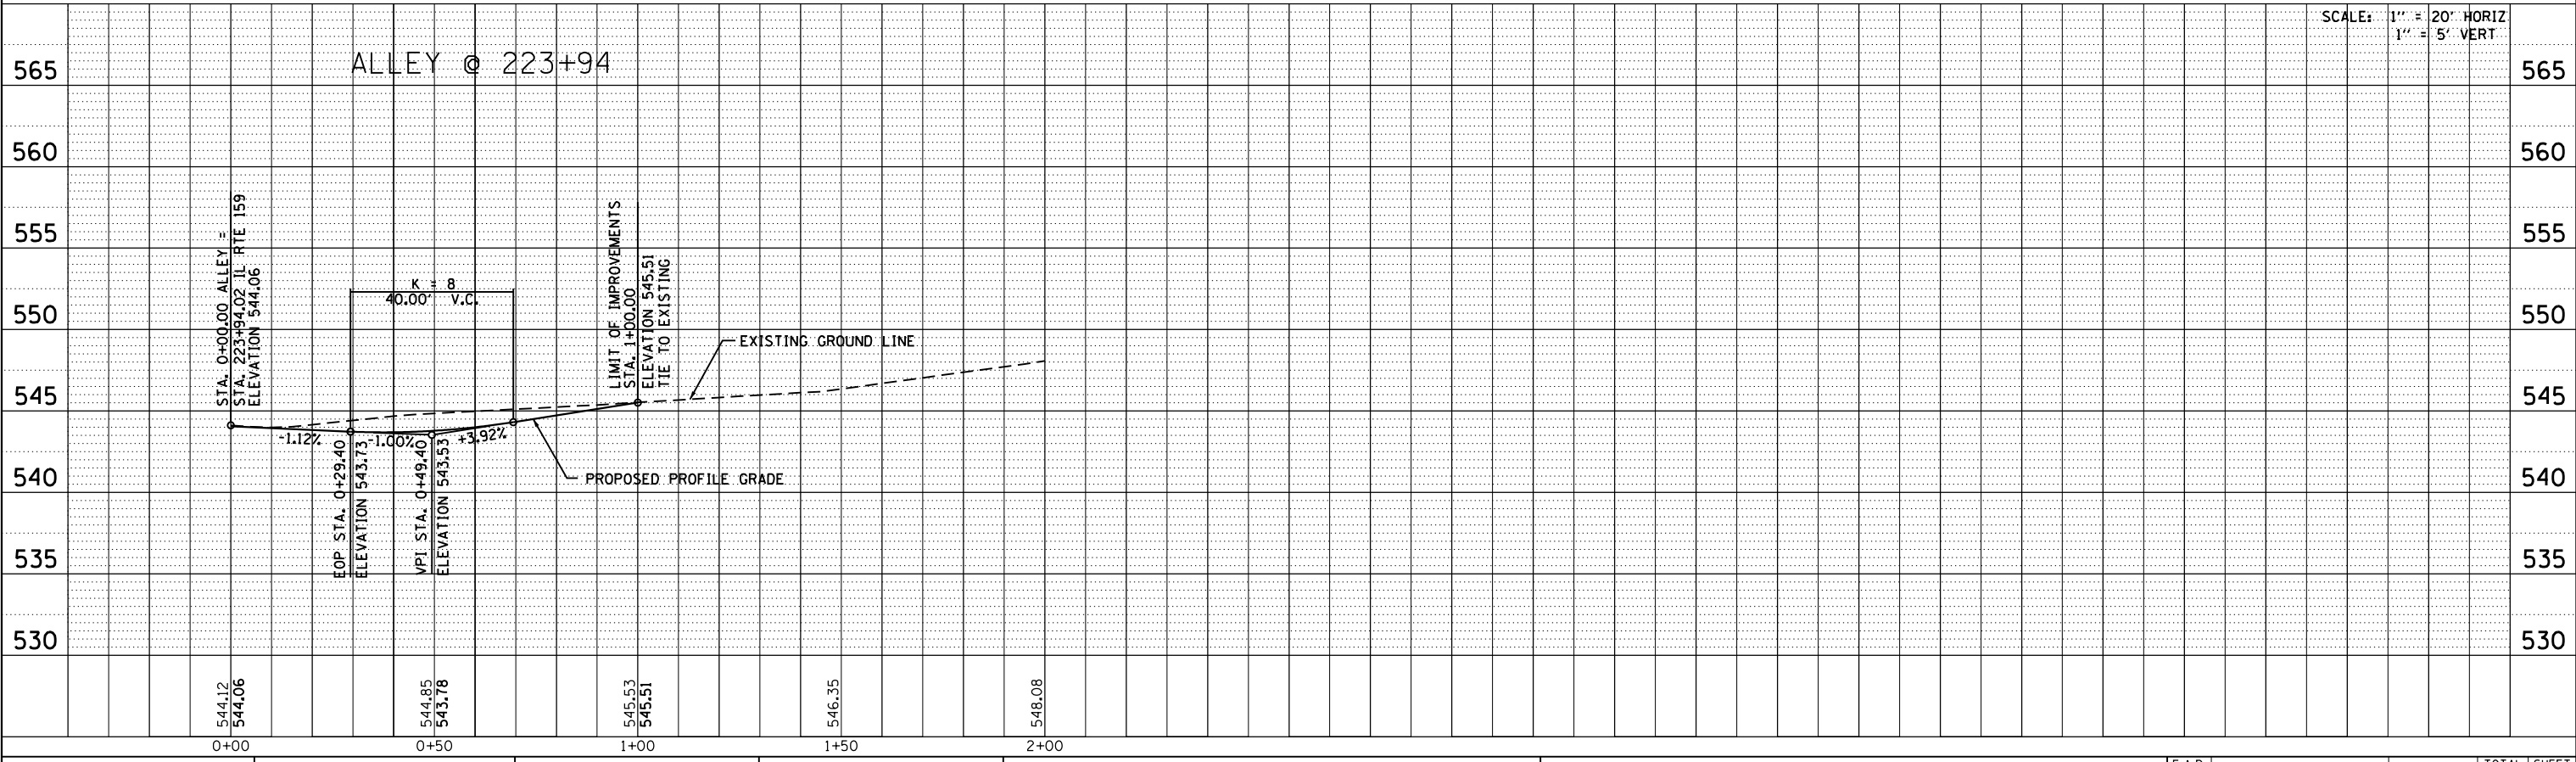

PROFILE	SURVEYED	BY	DATE
	PLOTTED		
	GRADES CHECKED		
	STRUCTURE NOTATIONS CHECKED		
	NOTE BOOK NO.		
	CARD FILE NAME		

FILE NAME =	USER NAME = default	DESIGNED - AGF	REVISED -
P:\Projects\513501\CADD\DCN\0876885-shr-p\prf.dgn		DRAWN - AGF	REVISED -
PLOT SCALE = 40.0000' / in.		CHECKED - CLS	REVISED -
PLOT DATE = 1/25/2013		DATE - 01/25/2013	REVISED -

STATE OF ILLINOIS
DEPARTMENT OF TRANSPORTATION

SIDE ROAD PROFILES
INDIANA AVE /ALLEY AT 223+94

SCALE: V:5 H:20 SHEET NO. 42 OF 43 SHEETS STA. N/A TO STA. N/A

F.A.P. RTE.	SECTION	COUNTY	TOTAL SHEETS	SHEET NO.
600	60-(30,31,128)-3	MADISON	529	129
CONTRACT NO. 76885				
ILLINOIS FED. AID PROJECT				