


IL RTE 159 PROPOSED STORM SEWER PROFILE

SCALE: 1" = 20' HORIZ
1" = 5' VERT

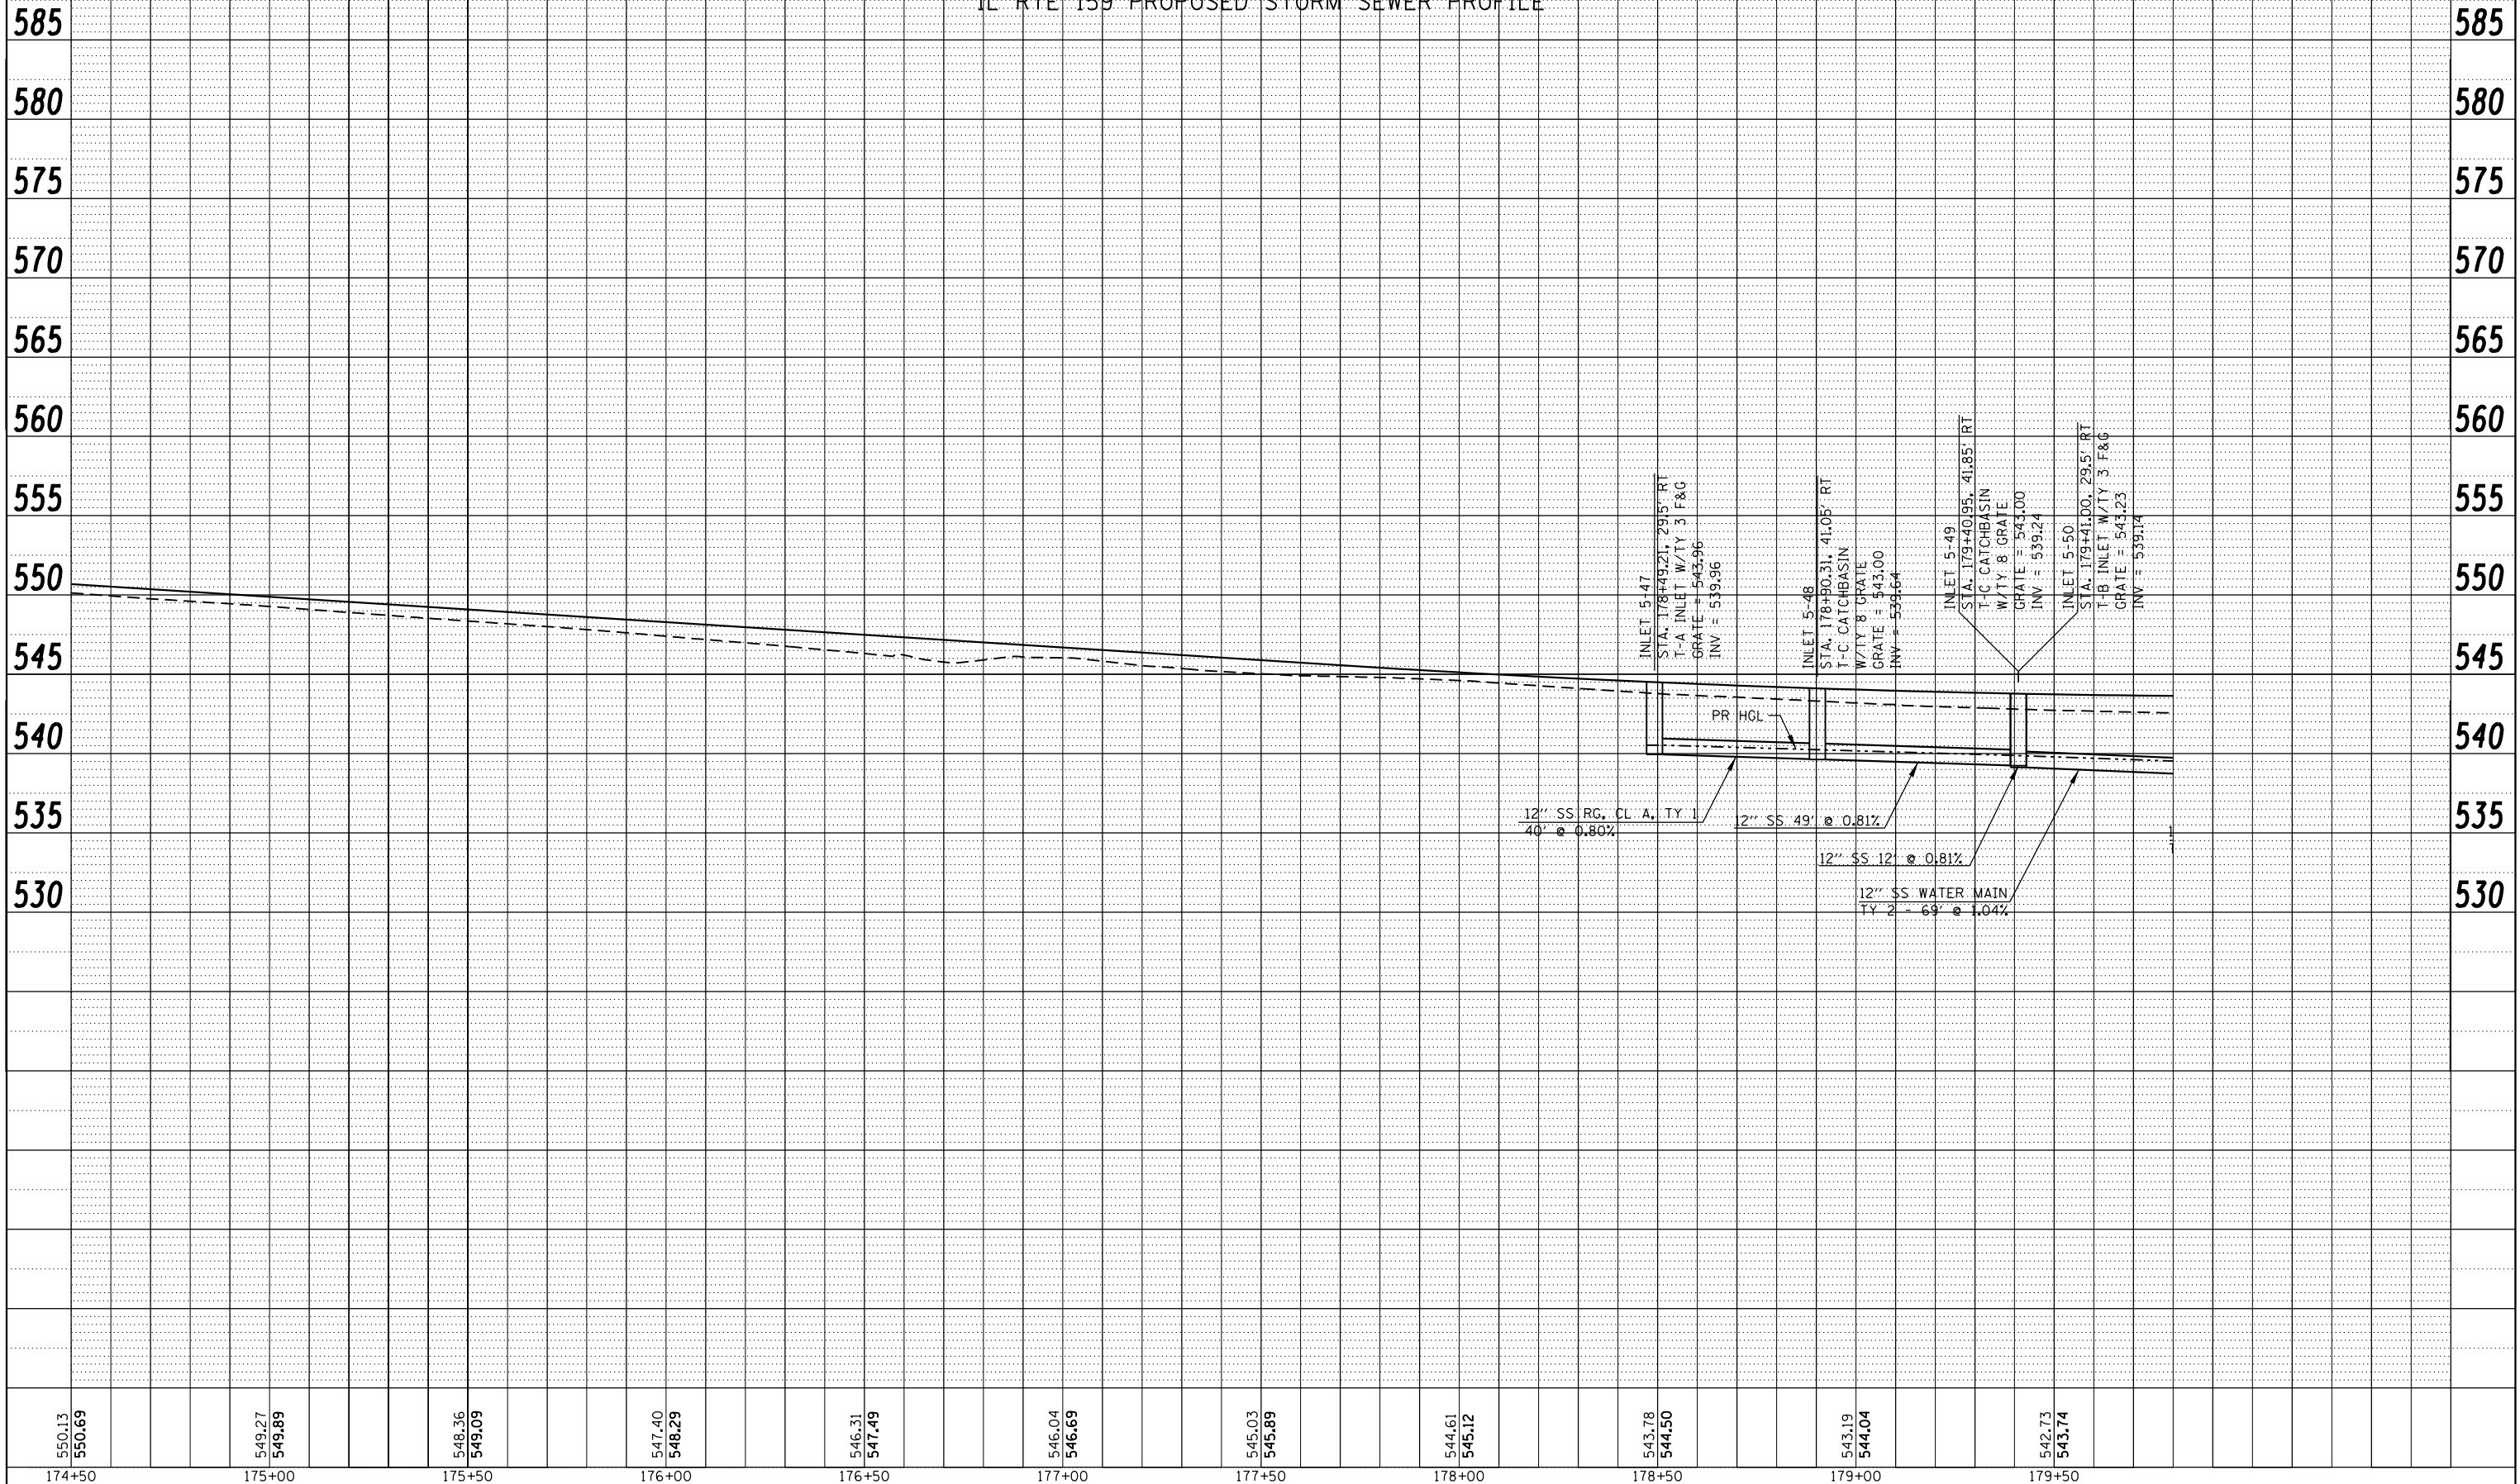

| PLAN | SURVEYED | BY | DATE |
|------|----------|----|------|
| | | | |
| | | | |
| | | | |
| | | | |
| | | | |

| PROFILE | SURVEYED | BY | DATE |
|---------|----------|----|------|
| | | | |
| | | | |
| | | | |
| | | | |
| | | | |

| | | | | | | | | | | |
|------------------|------------------|------------------|------------------|------------------|------------------|------------------|------------------|------------------|------------------|------------------|
| 550.13 550.69 | 549.27 549.89 | 548.36 549.09 | 547.40 548.29 | 546.31 547.49 | 546.04 546.69 | 545.03 545.89 | 544.61 545.12 | 543.78 544.50 | 543.19 544.04 | 542.73 543.74 |
| 174+50 | 175+00 | 175+50 | 176+00 | 176+50 | 177+00 | 177+50 | 178+00 | 178+50 | 179+00 | 179+50 |

| | | | |
|---|---------------------|----------------|-----------|
| FILE NAME = P:\Projects\513501\CADD\DCN\0876885-shd-drain.dgn | USER NAME = default | DESIGNED - DRH | REVISED - |
| PLOT SCALE = 40.0000' / in. | CHECKED - VAM | DRAWN - DRH | REVISED - |
| PLOT DATE = 2/1/2013 | DATE - 01/25/2013 | | REVISED - |

STATE OF ILLINOIS
DEPARTMENT OF TRANSPORTATION

DRAINAGE AND UTILITY PROFILE
IL ROUTE 159

SCALE: N/A SHEET NO. 9 OF 73 SHEETS STA. 174+50.00 TO STA. 179+50.00

| | | | | |
|--------------------|--------------------------|----------------|------------------|---------------------------|
| F.A.P. RTE. 600 | SECTION 60-(30.31.128)-3 | COUNTY MADISON | TOTAL SHEETS 529 | SHEET NO. 162 |
| CONTRACT NO. 76885 | | | | ILLINOIS FED. AID PROJECT |