


IL RTE 159 PROPOSED STORM SEWER PROFILE

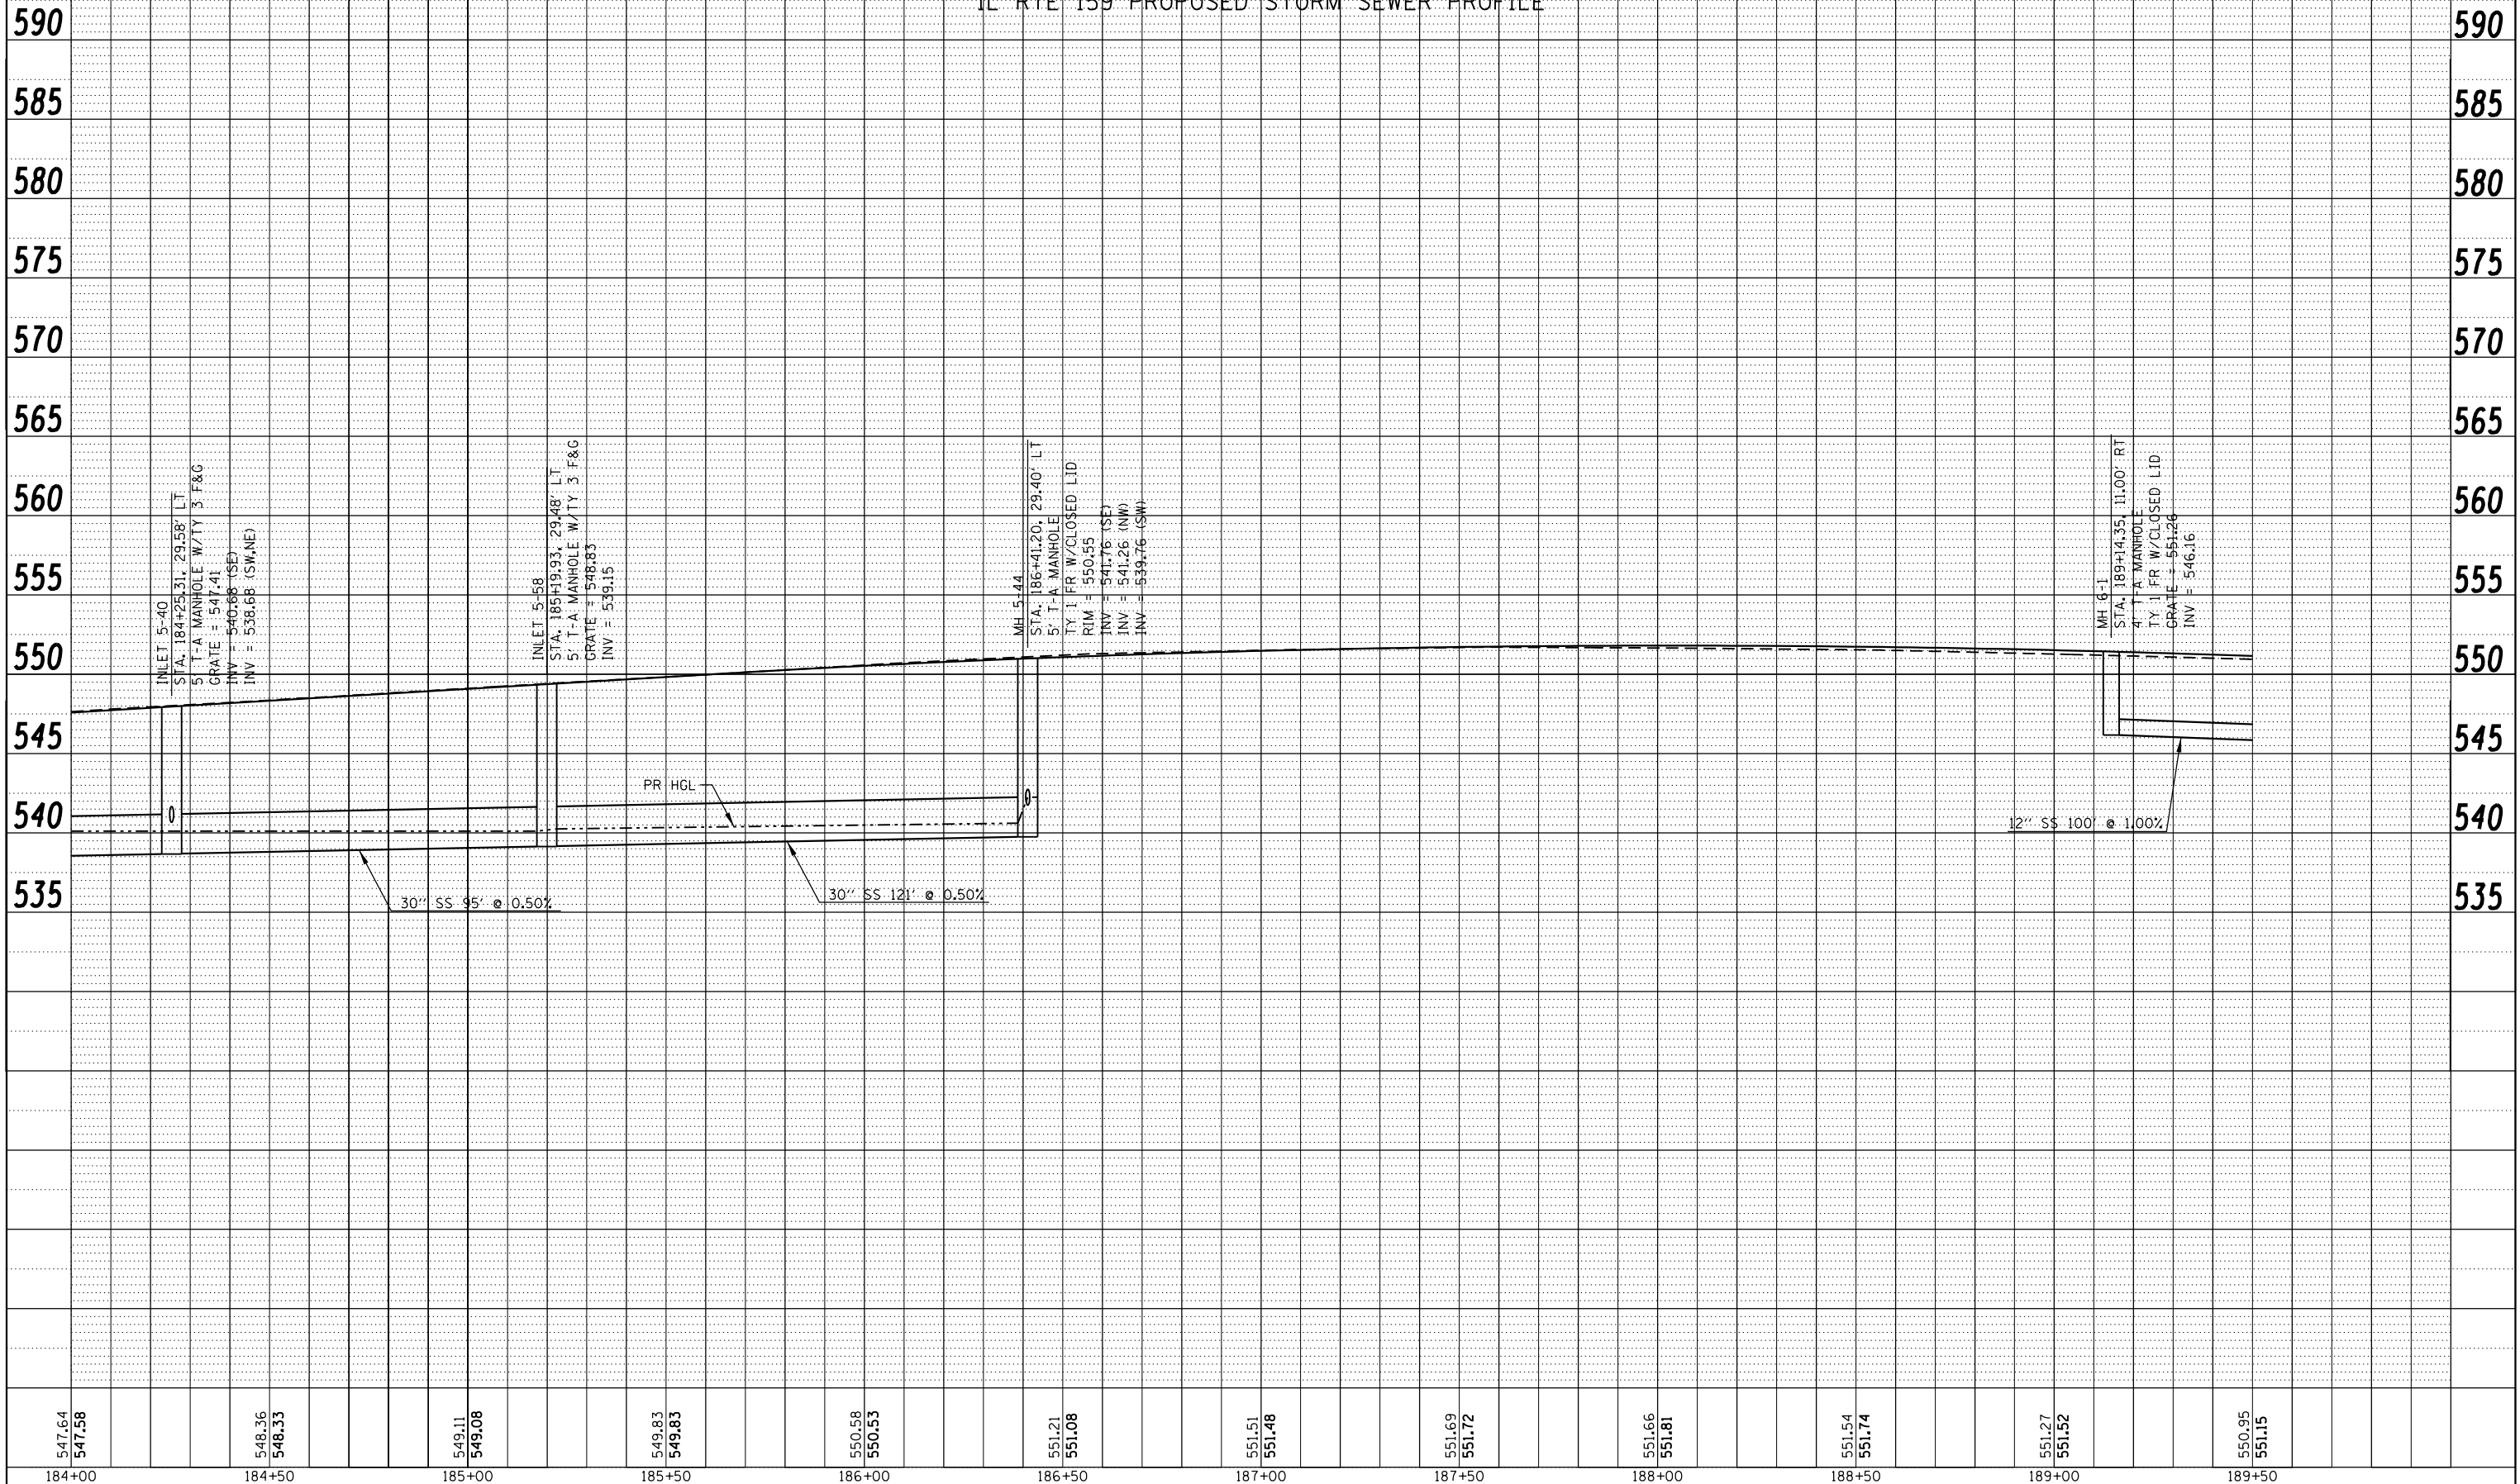

PLAN	SURVEYED	BY	DATE

PROFILE	SURVEYED	BY	DATE

547.64 547.58	548.36 548.33	549.11 549.08	549.83 549.83	550.58 550.53	551.21 551.08	551.51 551.48	551.69 551.72	551.66 551.81	551.54 551.74	551.27 551.52	550.95 551.15
184+00	184+50	185+00	185+50	186+00	186+50	187+00	187+50	188+00	188+50	189+00	189+50