



PLAN	SURVEYED	DATE
	PLOTTED	BY
	GRADES CHECKED	
	STRUCTURE NOTATIONS OK'D	
	NOTE BOOK NO.	
	CARD FILE NAME	

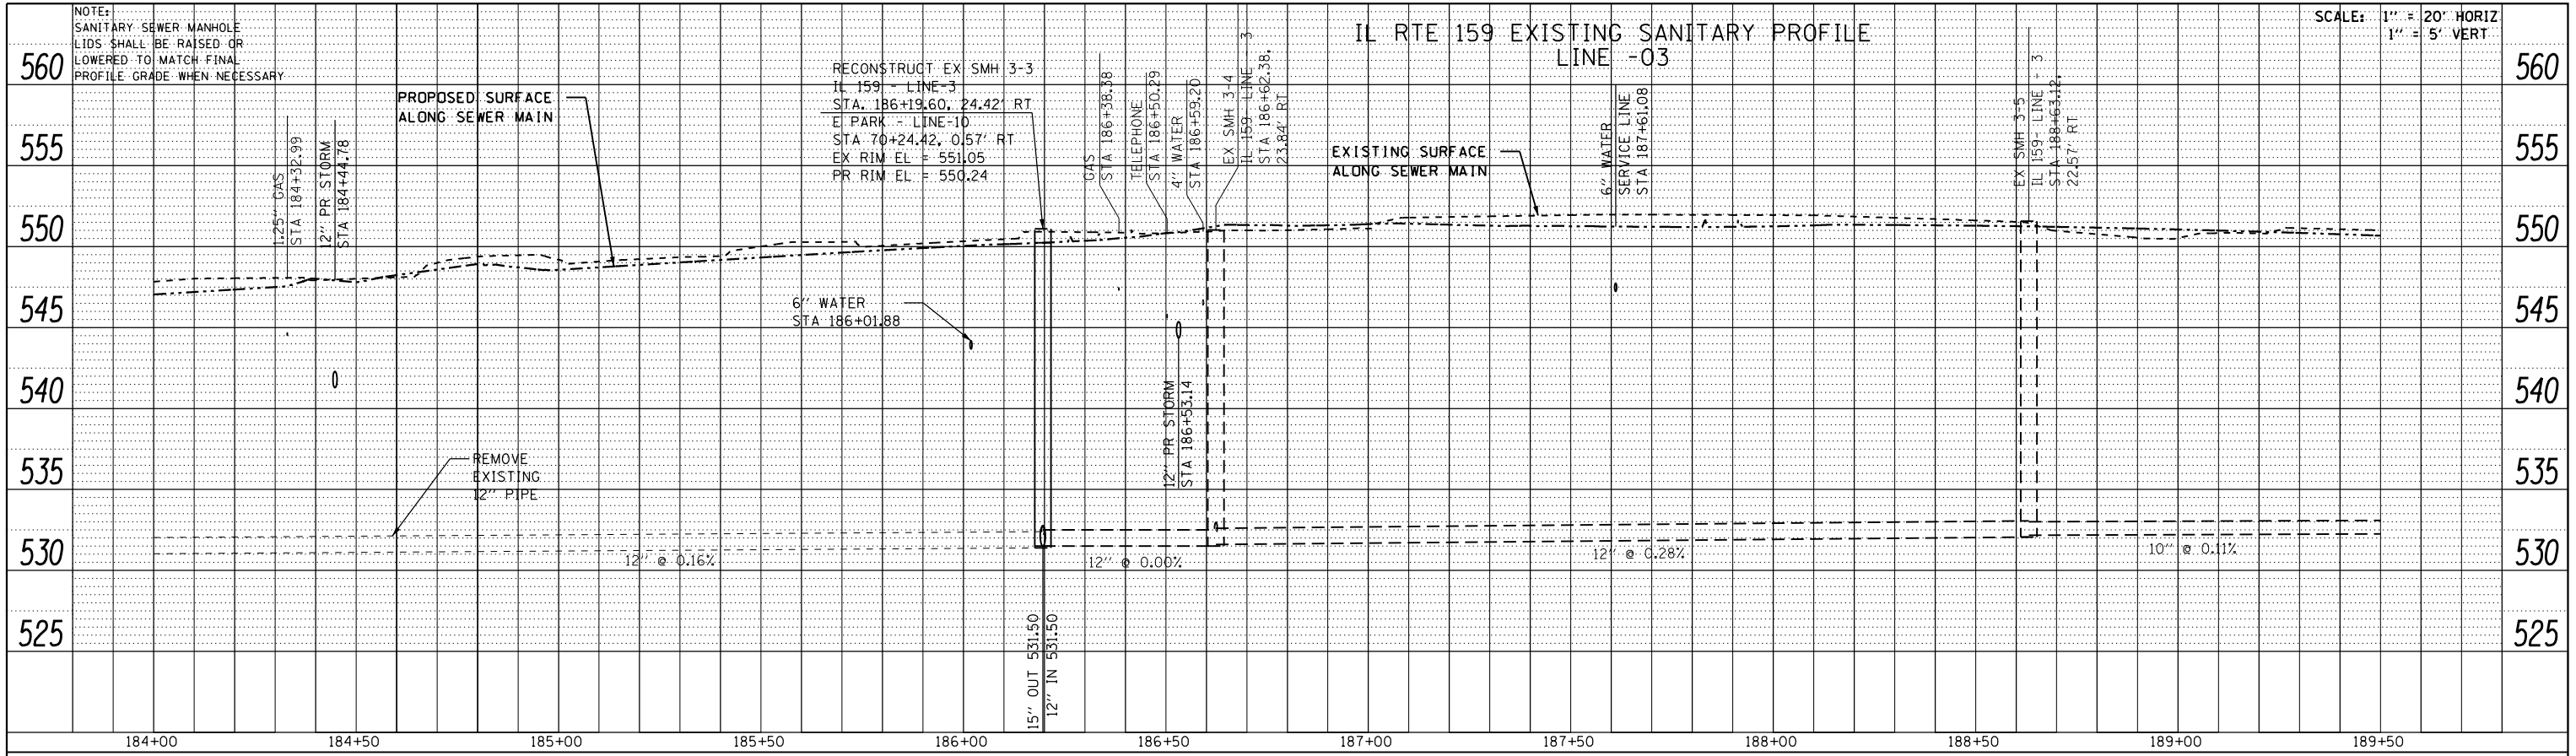

PROFILE	SURVEYED	DATE
	PLOTTED	BY
	GRADES CHECKED	
	STRUCTURE NOTATIONS OK'D	
	NOTE BOOK NO.	
	CARD FILE NAME	

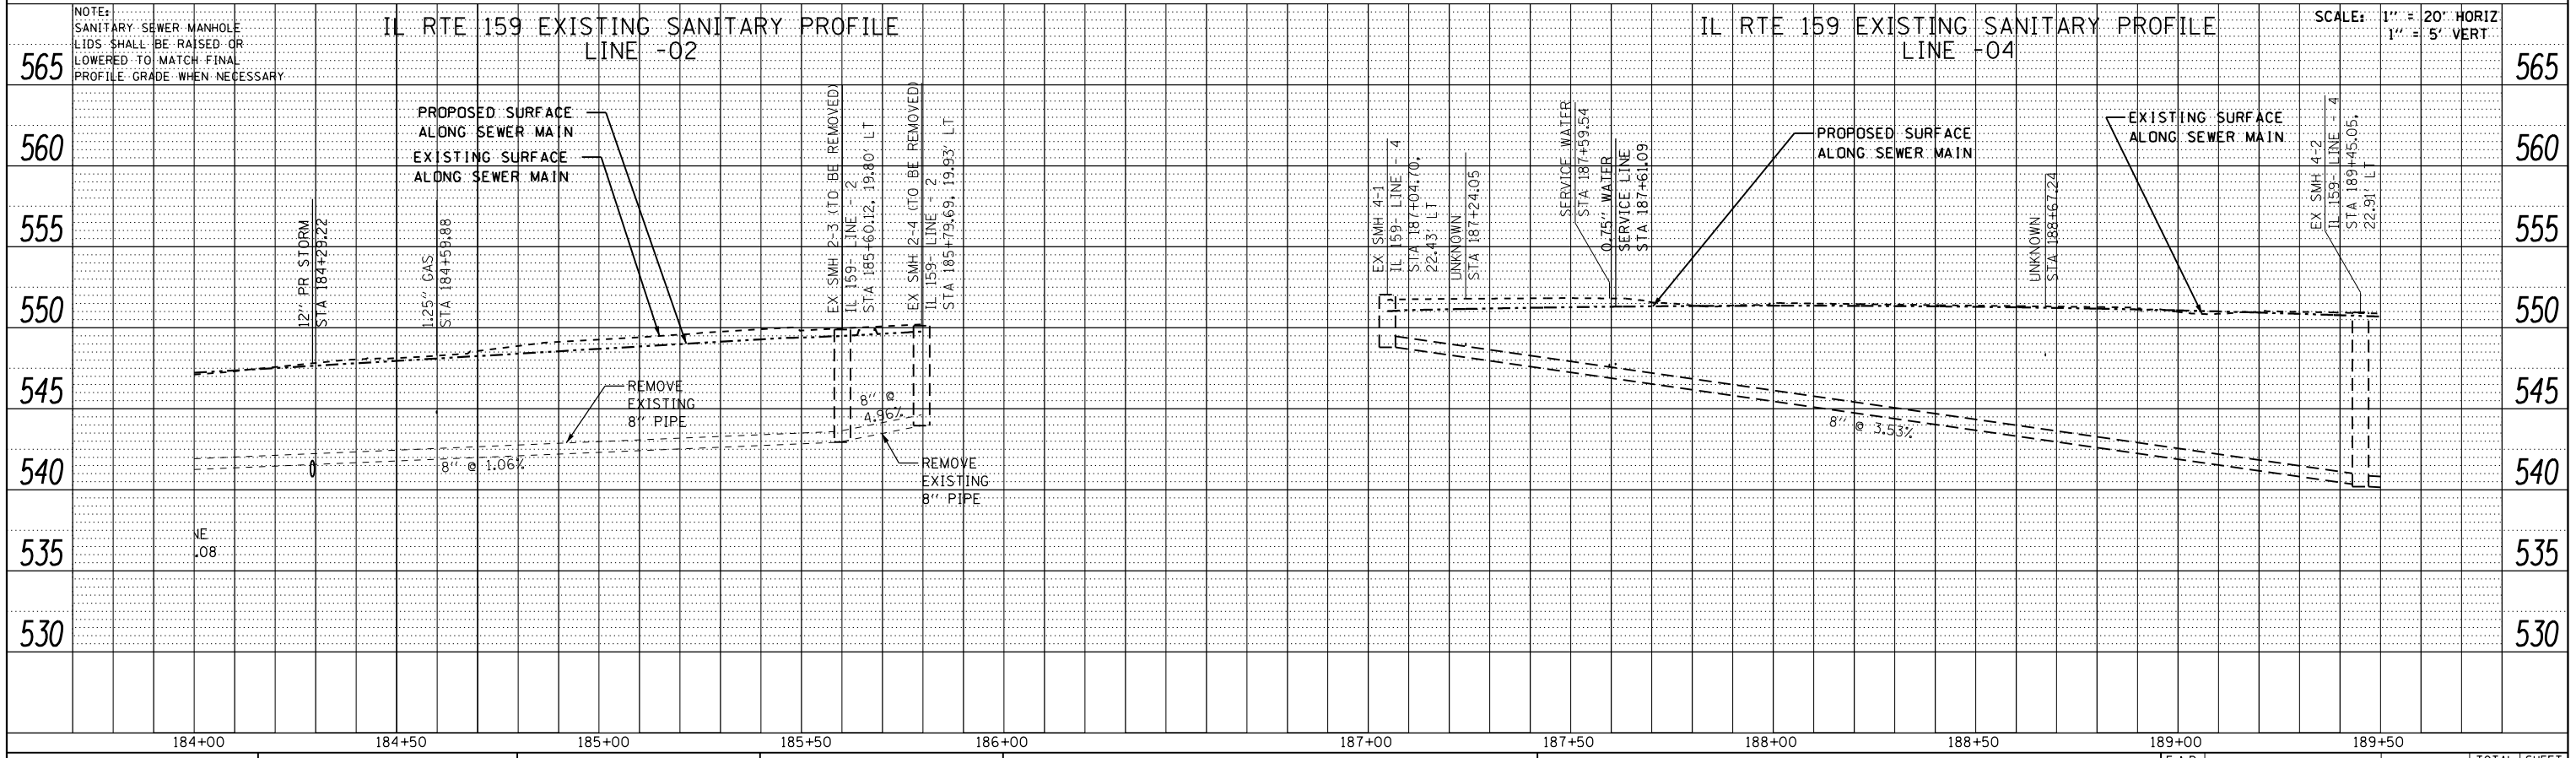

FILE NAME =	USER NAME = default	DESIGNED - DRH	REVISED -	STATE OF ILLINOIS DEPARTMENT OF TRANSPORTATION	DRAINAGE AND UTILITY PROFILE IL ROUTE 159			F.A.P. RTE.	SECTION	COUNTY	TOTAL SHEETS	SHEET NO.
P:\Projects\513501\CADD\DCN\0876885-sht-drain.dgn		DRAWN - DRH	REVISED -		SCALE: N/A	SHEET NO. 24 OF 73 SHEETS	STA. 184+00.00 TO STA. 189+00.00	600	60-(30,31,128)-3	MADISON	529	177
PLOT SCALE = 40.0000' / in.		CHECKED - VAM	REVISED -					CONTRACT NO. 76885				
PLOT DATE = 2/1/2013		DATE - 01/25/2013	REVISED -					ILLINOIS FED. AID PROJECT				