


SCALE: 1" = 20' HORIZ
1" = 5' VERT

IL RTE 159 PROPOSED STORM SEWER PROFILE

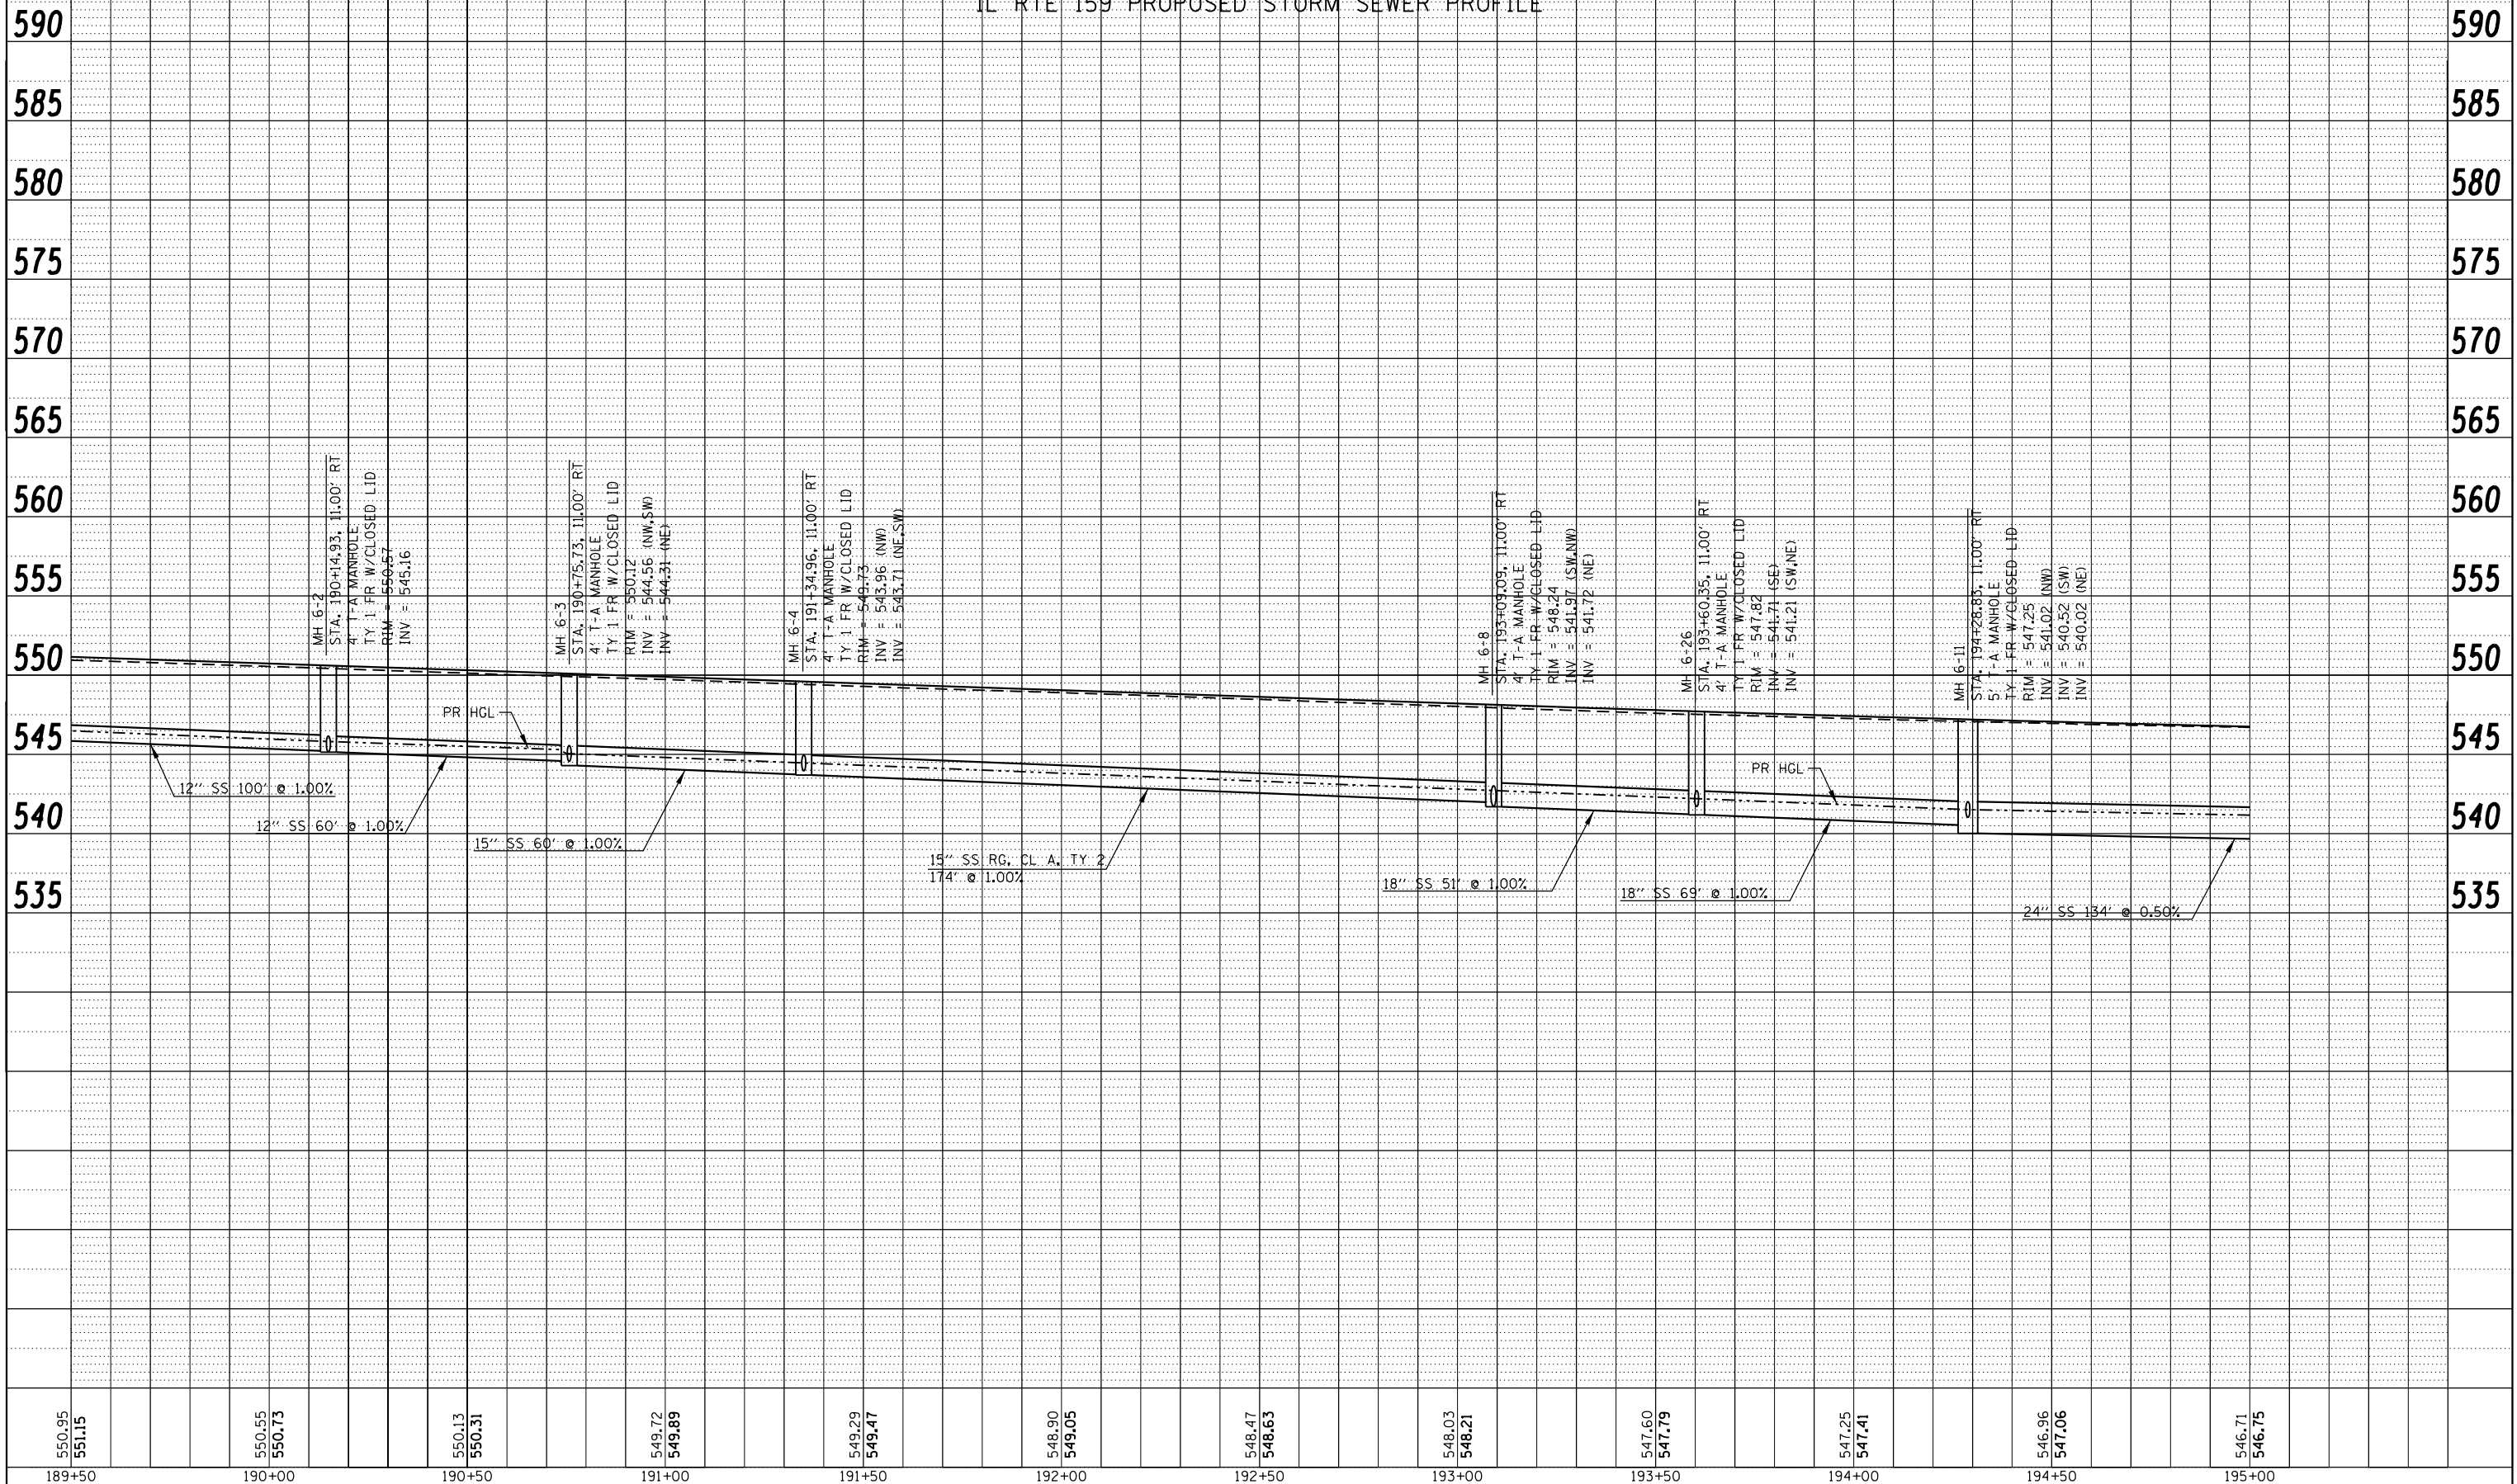

PLAN	SURVEYED	BY	DATE
	PLOTTED		
	ALIGNED		
	CHECKED		
	NO.		
	CARD FILE NAME		

PROFILE	SURVEYED	BY	DATE
	PLOTTED		
	GRADES CHECKED		
	STRUCTURE NOTATIONS CHECKED		
	NO.		

550.95 551.15	189+50	550.55 550.73	190+00	550.13 550.31	190+50	549.72 549.89	191+00	549.29 549.47	191+50	548.90 549.05	192+00	548.47 548.63	192+50	548.03 548.21	193+00	547.60 547.79	193+50	547.25 547.41	194+00	546.96 547.06	194+50	546.71 546.75	195+00
------------------	--------	------------------	--------	------------------	--------	------------------	--------	------------------	--------	------------------	--------	------------------	--------	------------------	--------	------------------	--------	------------------	--------	------------------	--------	------------------	--------

FILE NAME =	P:\Projects\513501\CADD\DCN\0876885-shd-drain.dgn
USER NAME = default	
DESIGNED - DRH	REVISED -
DRAWN - DRH	REVISED -
CHECKED - VAM	REVISED -
DATE - 01/25/2013	REVISED -
PLOT SCALE = 40.0000' / in.	
PLOT DATE = 2/1/2013	

STATE OF ILLINOIS
DEPARTMENT OF TRANSPORTATION

DRAINAGE AND UTILITY PROFILE
IL ROUTE 159

SCALE: N/A SHEET NO. 27 OF 73 SHEETS STA. 189+50.00 TO STA. 195+00.00

F.A.P. RTE.	SECTION	COUNTY	TOTAL SHEETS	SHEET NO.
600	60-(30,31,128)-3	MADISON	529	180
CONTRACT NO. 76B85				
ILLINOIS FED. AID PROJECT				