


IL RTE 159 PROPOSED WATER MAIN PROFILE

SCALE: 1" = 20' HORIZ
1" = 5' VERT

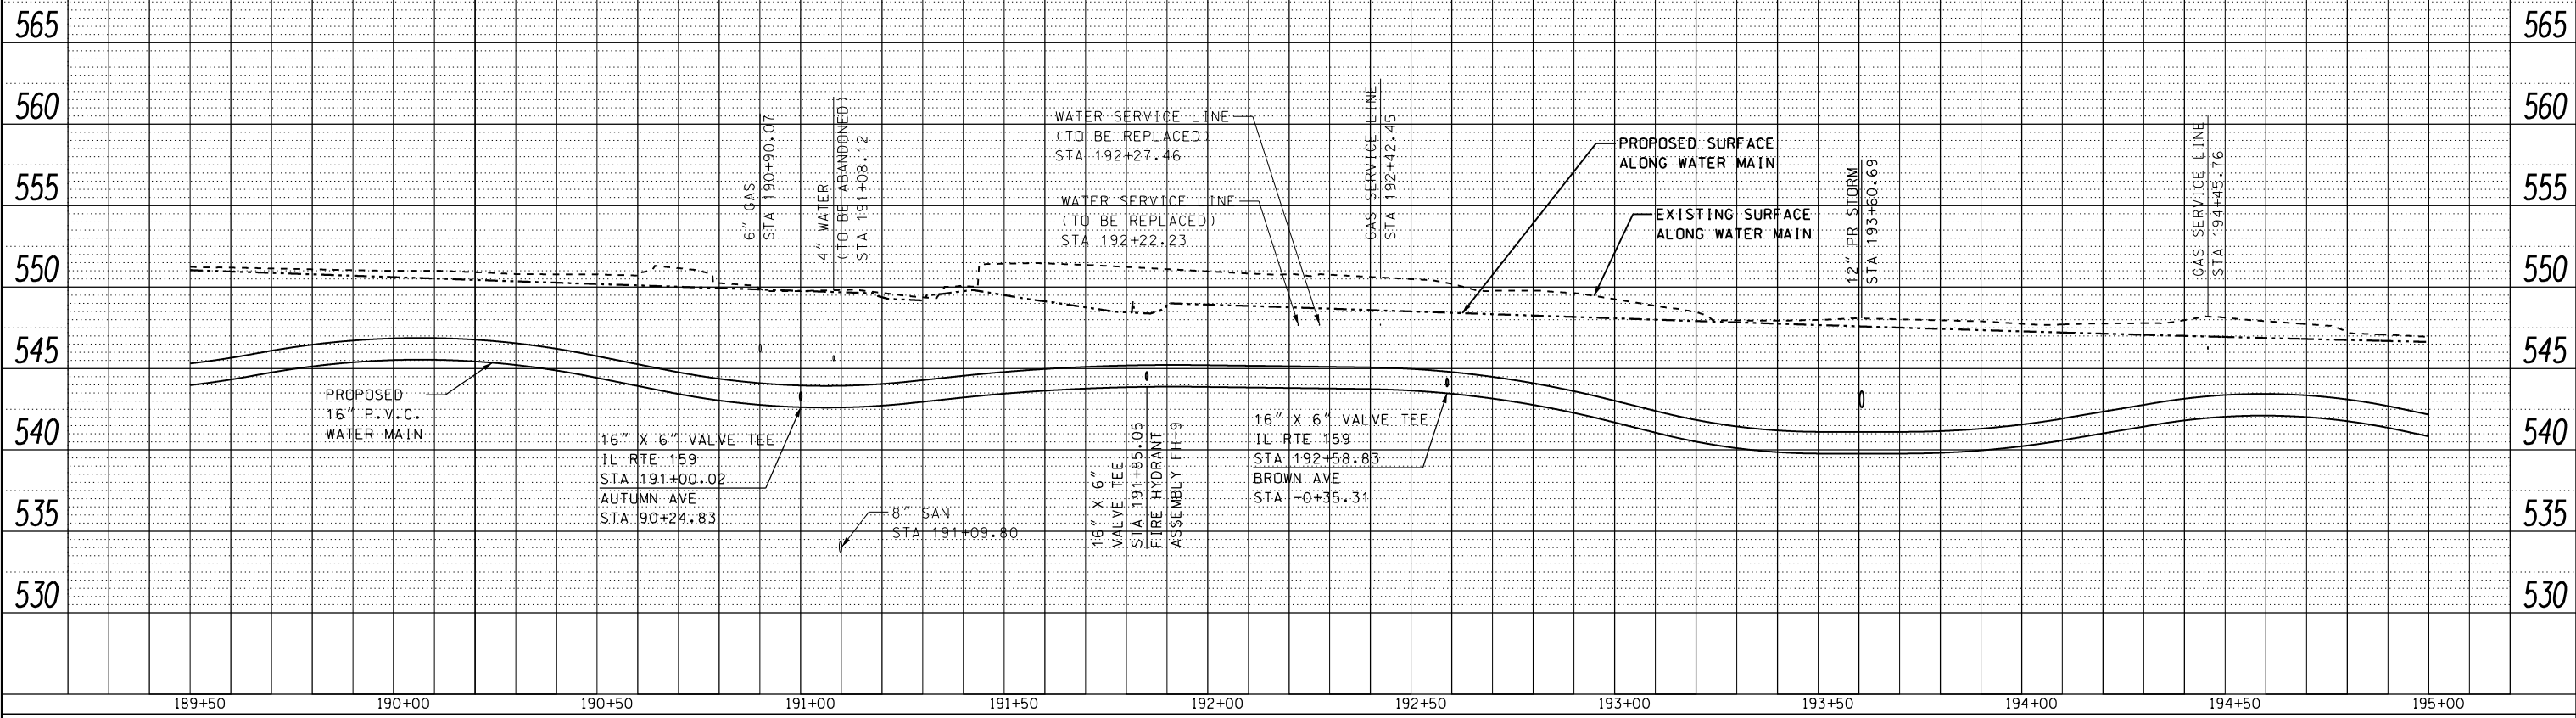


PLAN	SURVEYED	DATE
NOTE BOOK NO.	PLOTTED	
	GRADES CHECKED	
	STRUCTURE NOTATIONS OK'D	

BROWN AVE PROPOSED WATER MAIN PROFILE

AUTUMN AVE PROPOSED WATER MAIN PROFILE

SCALE: 1" = 20' HORIZ
1" = 5' VERT

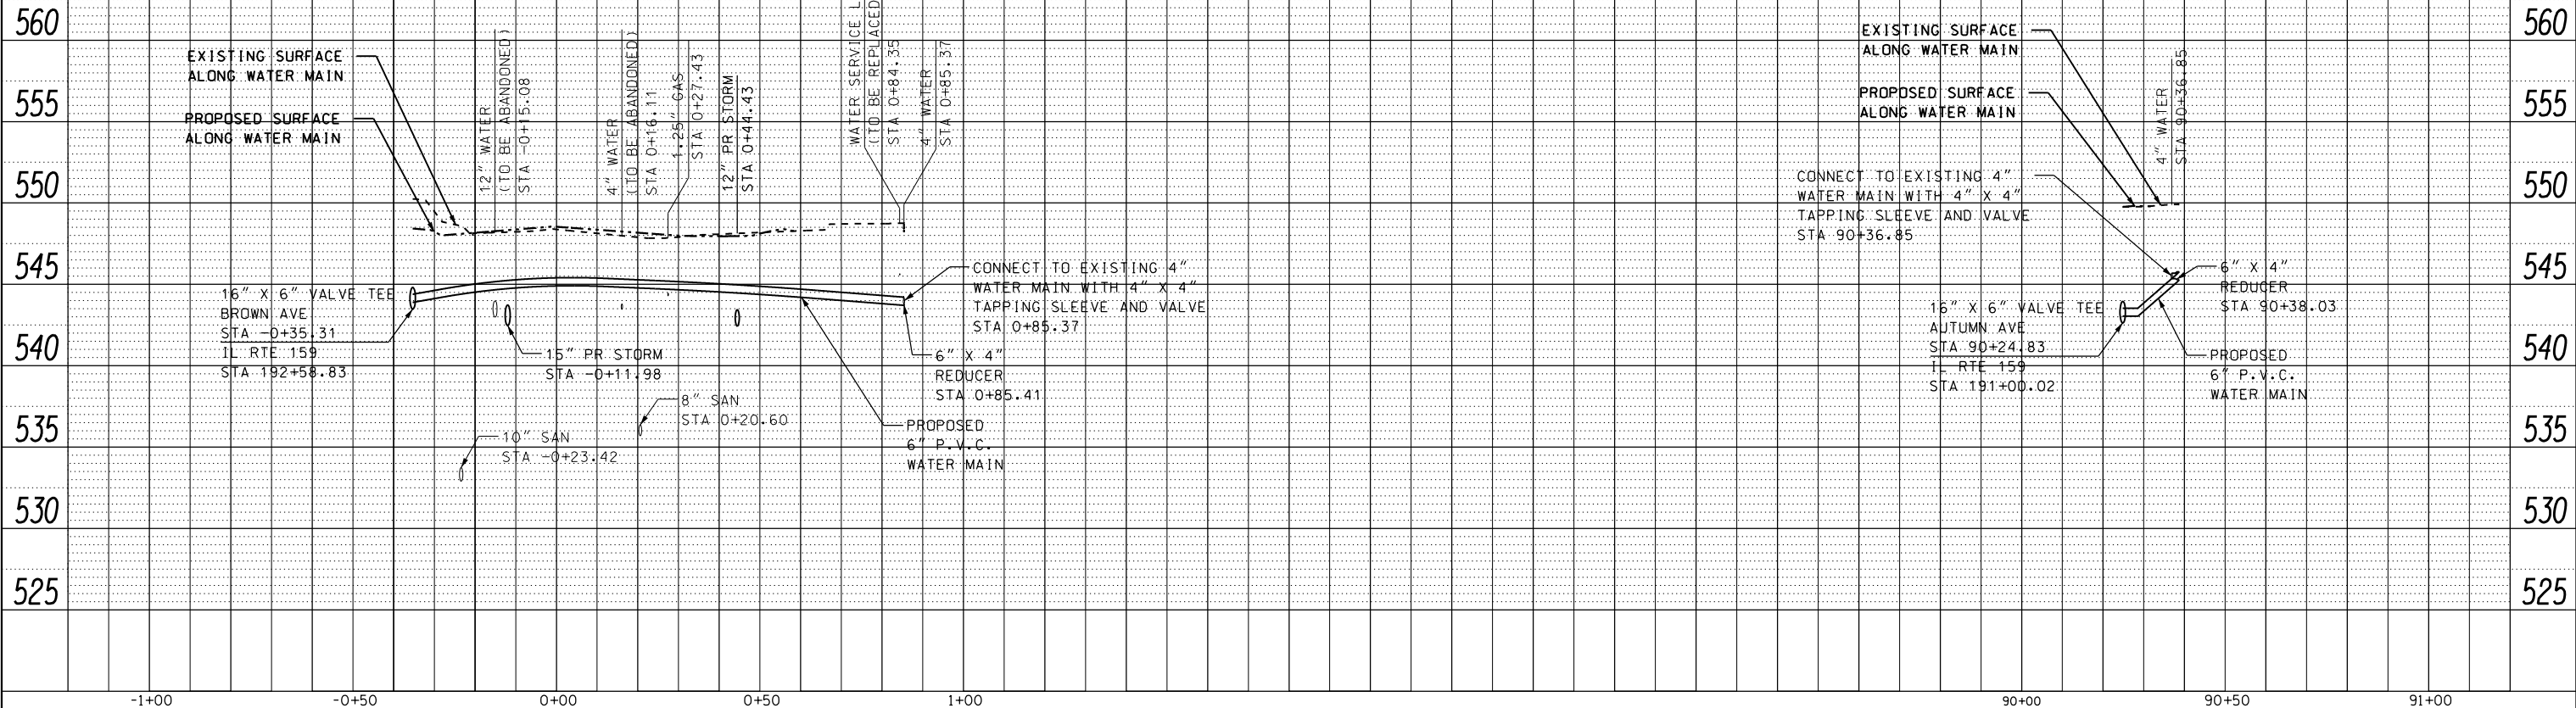

PROFILE	SURVEYED	DATE
NOTE BOOK NO.	PLOTTED	
	GRADES CHECKED	
	STRUCTURE NOTATIONS OK'D	

FILE NAME = P:\Projects\513501\CADD\DCN\0876885-shd-drain.dgn	USER NAME = default	DESIGNED - DRH	REVISED -	F.A.P. RTE. 600	SECTION 60-(30,31,128)-3	COUNTY MADISON	TOTAL SHEETS 529	SHEET NO. 181
PLOT SCALE = 40.0000' / in.	PLOT DATE = 2/1/2013	CHECKED - VAM	REVISED -	STATE OF ILLINOIS DEPARTMENT OF TRANSPORTATION		DRAINAGE AND UTILITY PROFILE IL ROUTE 159 & BROWN AVE		CONTRACT NO. 76885
		DATE - 01/25/2013	REVISED -	SCALE: N/A	SHEET NO. 28 OF 73 SHEETS	STA. TO STA.	ILLINOIS FED. AID PROJECT	