



PLAN	SURVEYED	DATE
	PLOTTED	BY
	GRADES CHECKED	
	STRUCTURE NOTATIONS OK'D	
	NOTE BOOK	
	NO.	
	CARD FILE NAME	

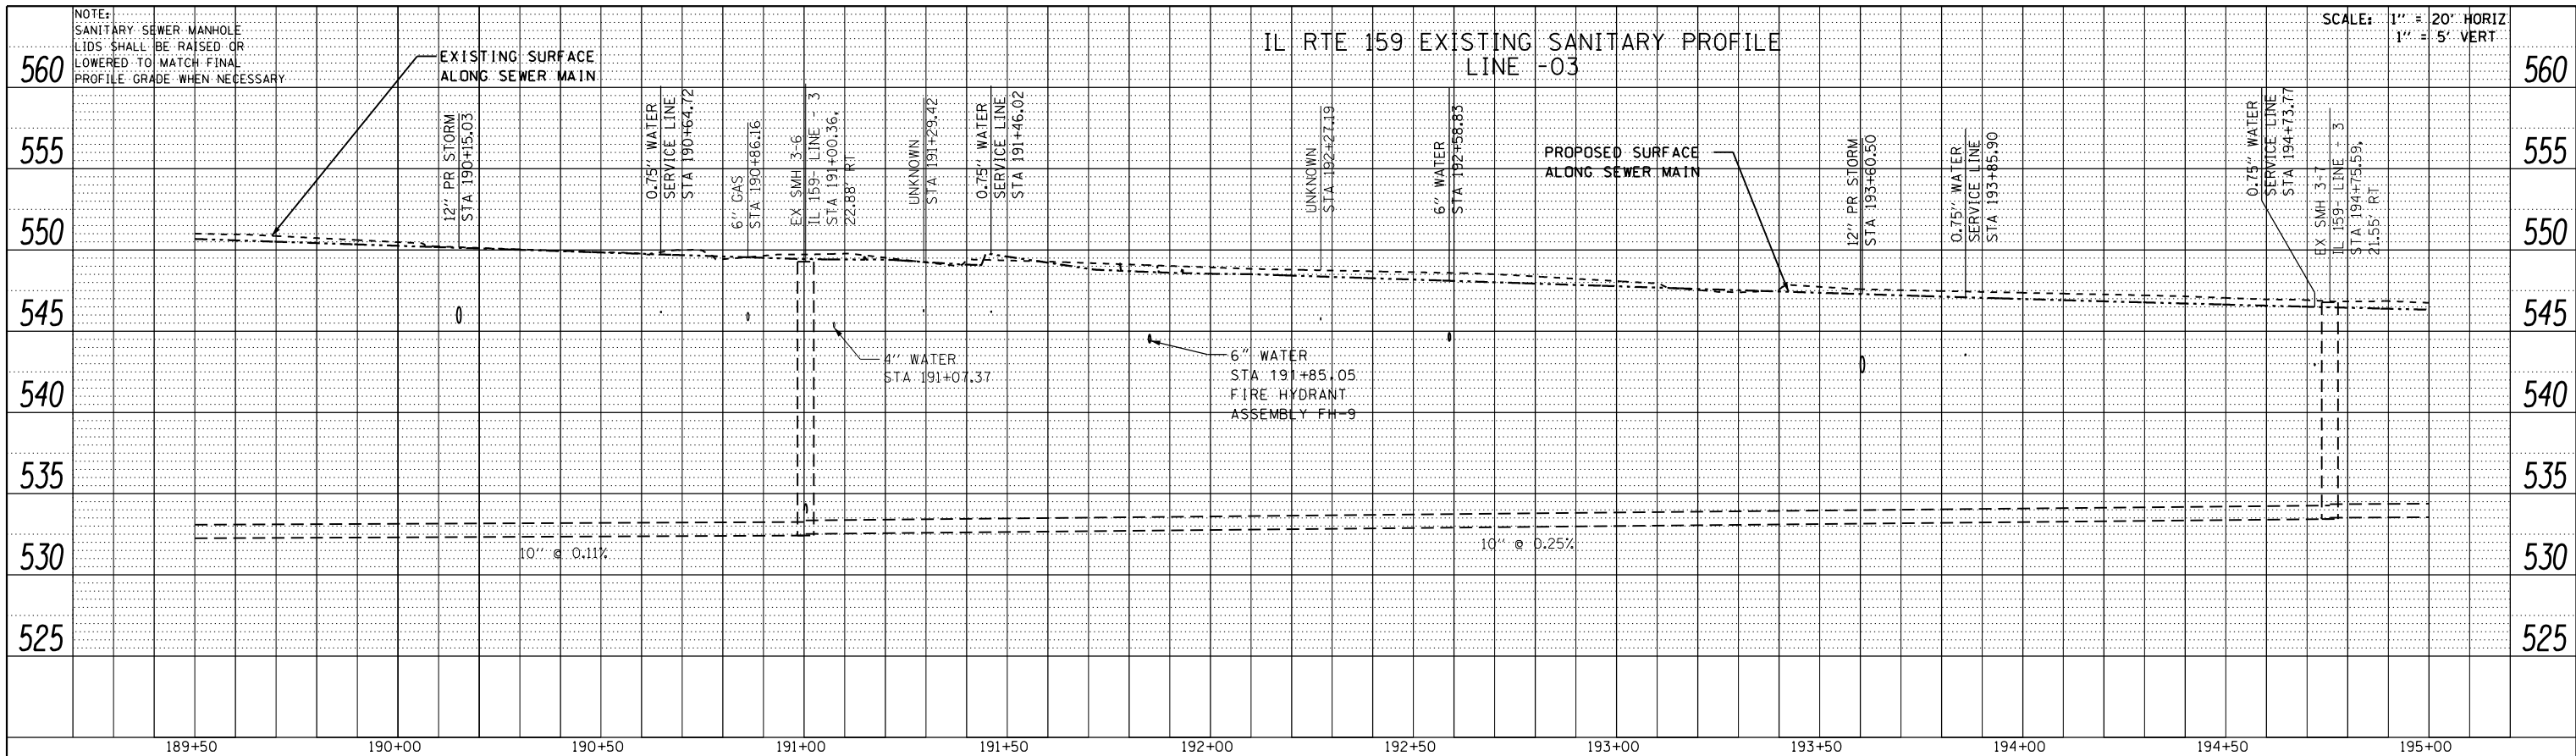

PROFILE	SURVEYED	DATE
	PLOTTED	BY
	GRADES CHECKED	
	STRUCTURE NOTATIONS OK'D	
	NOTE BOOK	
	NO.	
	CARD FILE NAME	

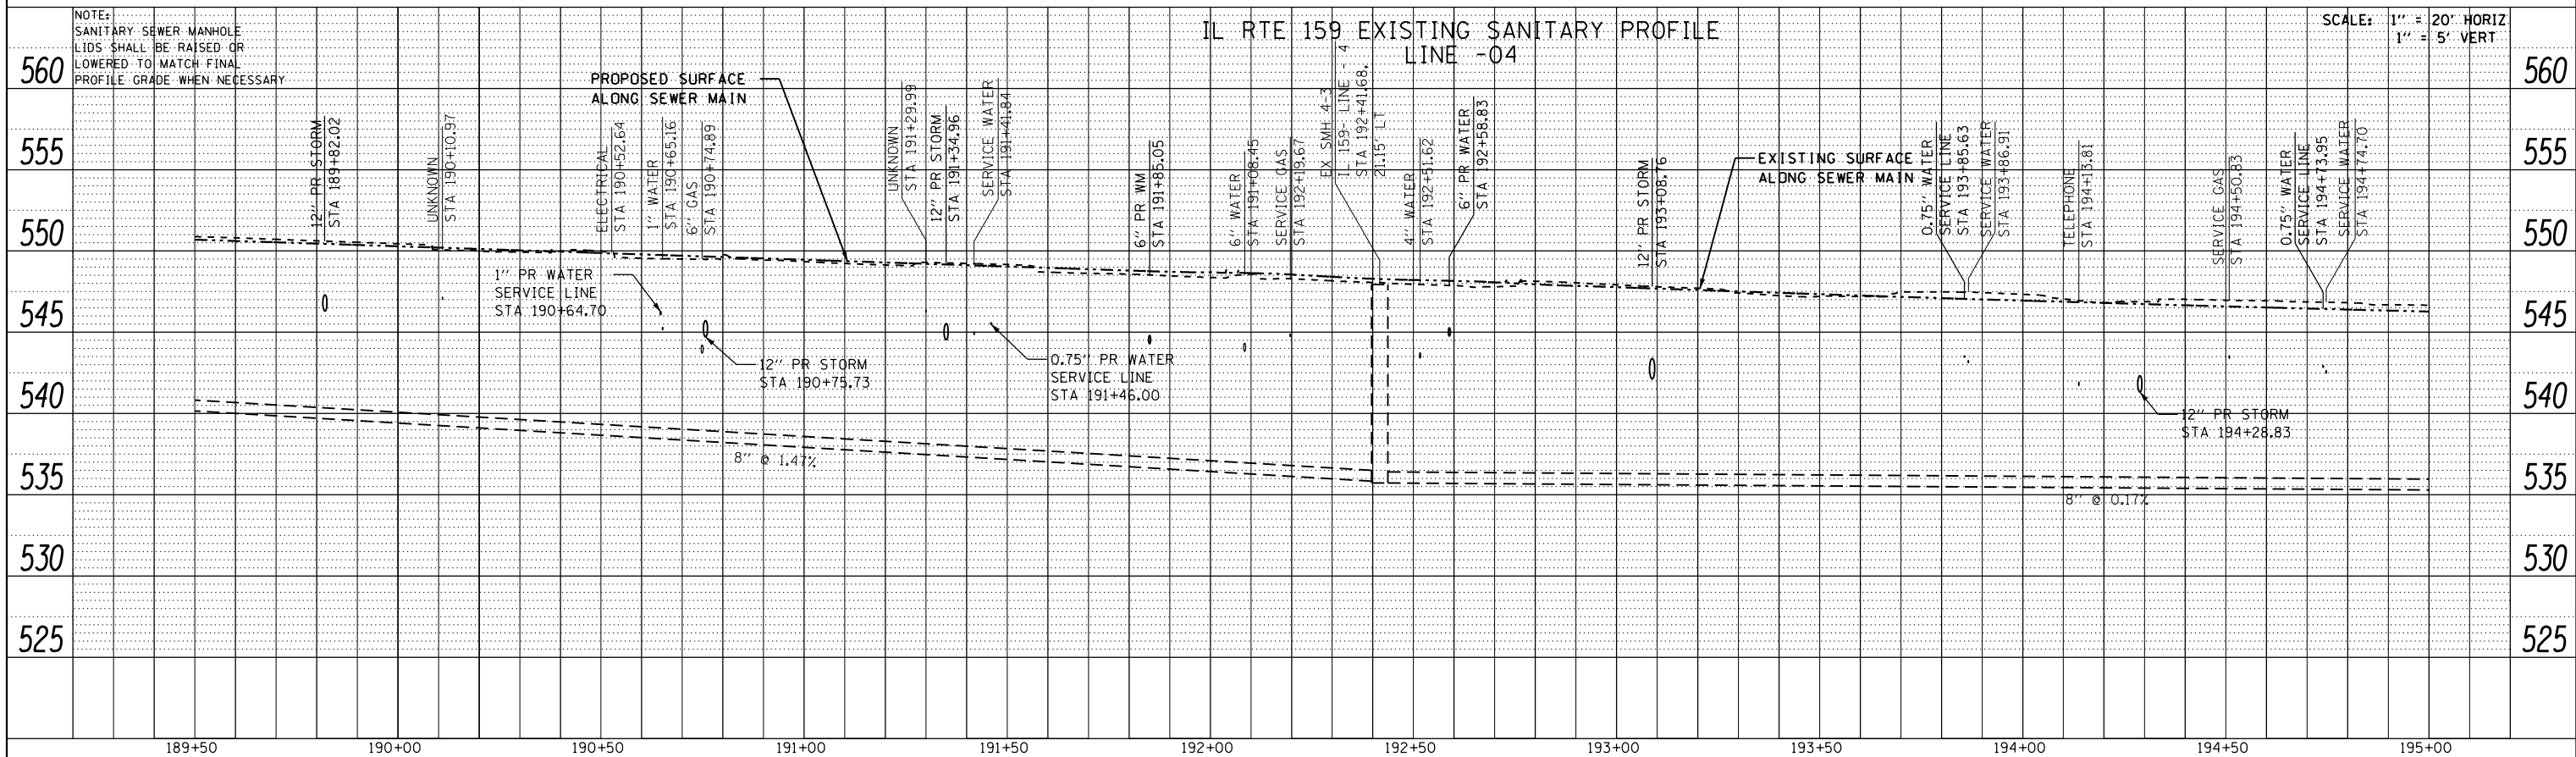

FILE NAME =	USER NAME = default	DESIGNED - DRH	REVISED -	<b>STATE OF ILLINOIS</b> <b>DEPARTMENT OF TRANSPORTATION</b>	<b>DRAINAGE AND UTILITY PROFILE</b> <b>IL ROUTE 159</b>			F.A. RTE.	SECTION	COUNTY	TOTAL SHEETS	SHEET NO.
P:\Projects\513501\CADD\DCN\0876885-shr-drain.dgn		DRAWN - DRH	REVISED -		600	60-(30,31,128)-3	MADISON	529	182			
PLOT SCALE = 40.0000' / in.		CHECKED - VAM	REVISED -		CONTRACT NO.							
PLOT DATE = 2/1/2013		DATE - 01/25/2013	REVISED -		ILLINOIS FED. AID PROJECT							