


PLAN	SURVEYED	BY	DATE
	PLOTTED		
	GRADES CHECKED		
	STRUCTURE NOTATIONS CHECKED		
	NO.		


PROFILE	SURVEYED	BY	DATE
	PLOTTED		
	GRADES CHECKED		
	STRUCTURE NOTATIONS CHECKED		
	NO.		

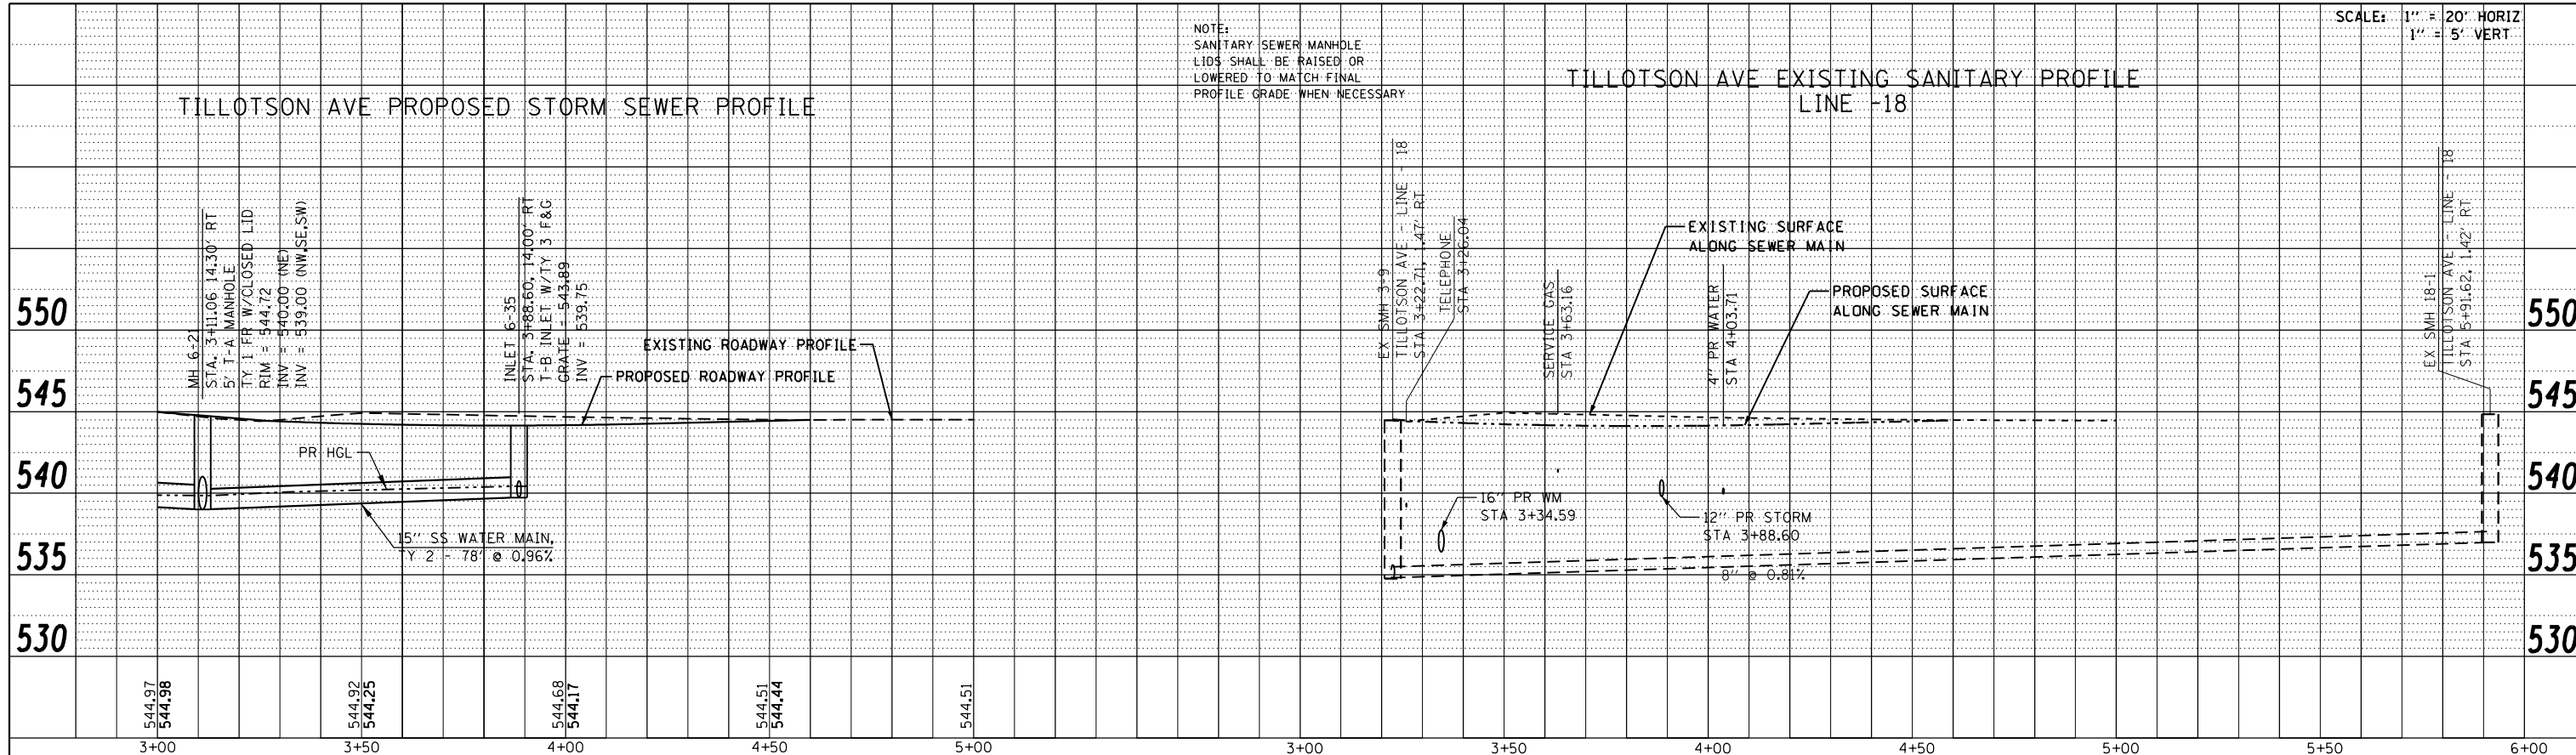

NOTE:  
SANITARY SEWER MANHOLE LIDS SHALL BE RAISED OR LOWERED TO MATCH FINAL PROFILE GRADE WHEN NECESSARY

SCALE: 1" = 20' HORIZ  
1" = 5' VERT

TILLOTSON AVE EXISTING SANITARY PROFILE  
LINE -18

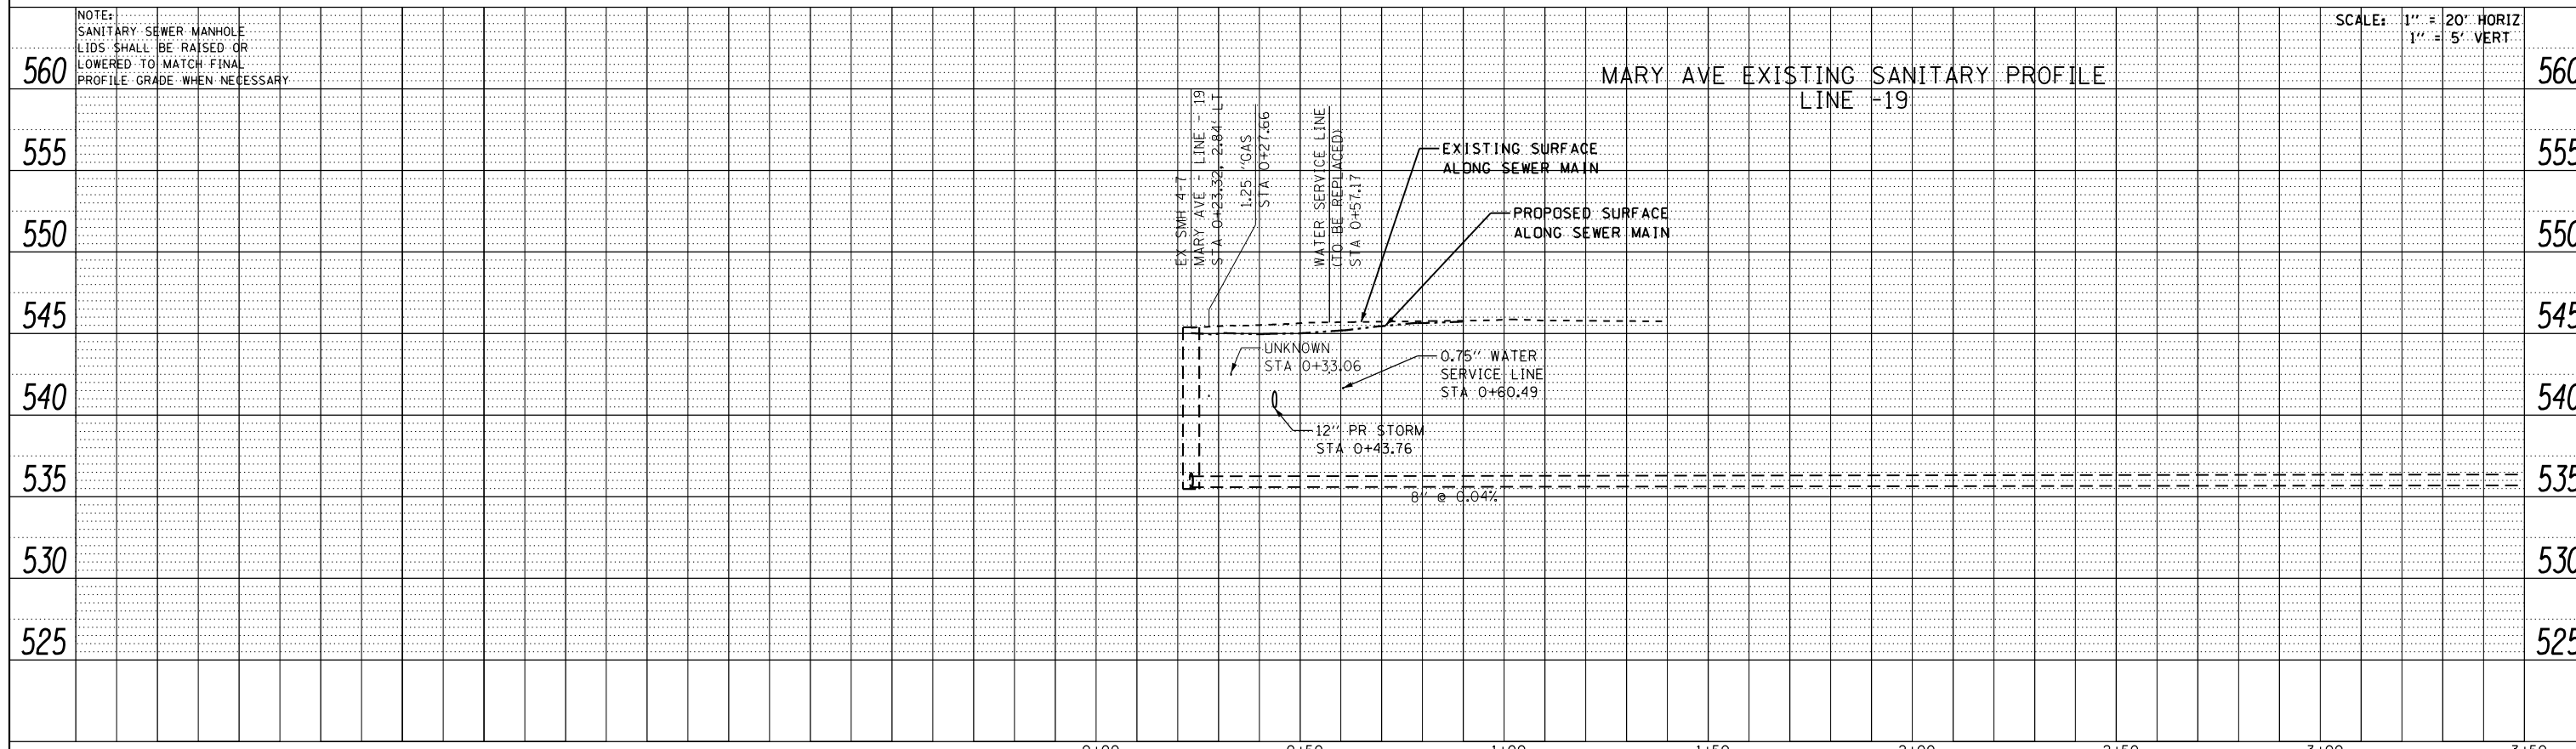

NOTE:  
SANITARY SEWER MANHOLE LIDS SHALL BE RAISED OR LOWERED TO MATCH FINAL PROFILE GRADE WHEN NECESSARY

SCALE: 1" = 20' HORIZ  
1" = 5' VERT

MARY AVE EXISTING SANITARY PROFILE  
LINE -19

FILE NAME = P:\Projects\513501\CADD\DCN\0876885-shd-drain.dgn	USER NAME = default	DESIGNED - DRH	REVISED -	<b>STATE OF ILLINOIS DEPARTMENT OF TRANSPORTATION</b>	<b>DRAINAGE AND UTILITY PROFILE TILLOTSON AVE</b>			F.A.P. RTE. 600	SECTION 60-(30,31,128)-3	COUNTY MADISON	TOTAL SHEETS 529	SHEET NO. 191
PLOT SCALE = 40.0000' / in.	CHECKED - VAM	REVISIED -	SCALE: N/A		SHEET NO. 38 OF 73 SHEETS		STA. 3+00.00 TO STA. 6+00.00		CONTRACT NO. 76885			
PLOT DATE = 2/1/2013	DATE - 01/25/2013	REVISIED -	ILLINOIS FED. AID PROJECT									