



PLAN	SURVEYED	DATE
	PLOTTED	
	ALIGNED	
	CHECKED	
	NO. _____	
	CARD FILE NAME	

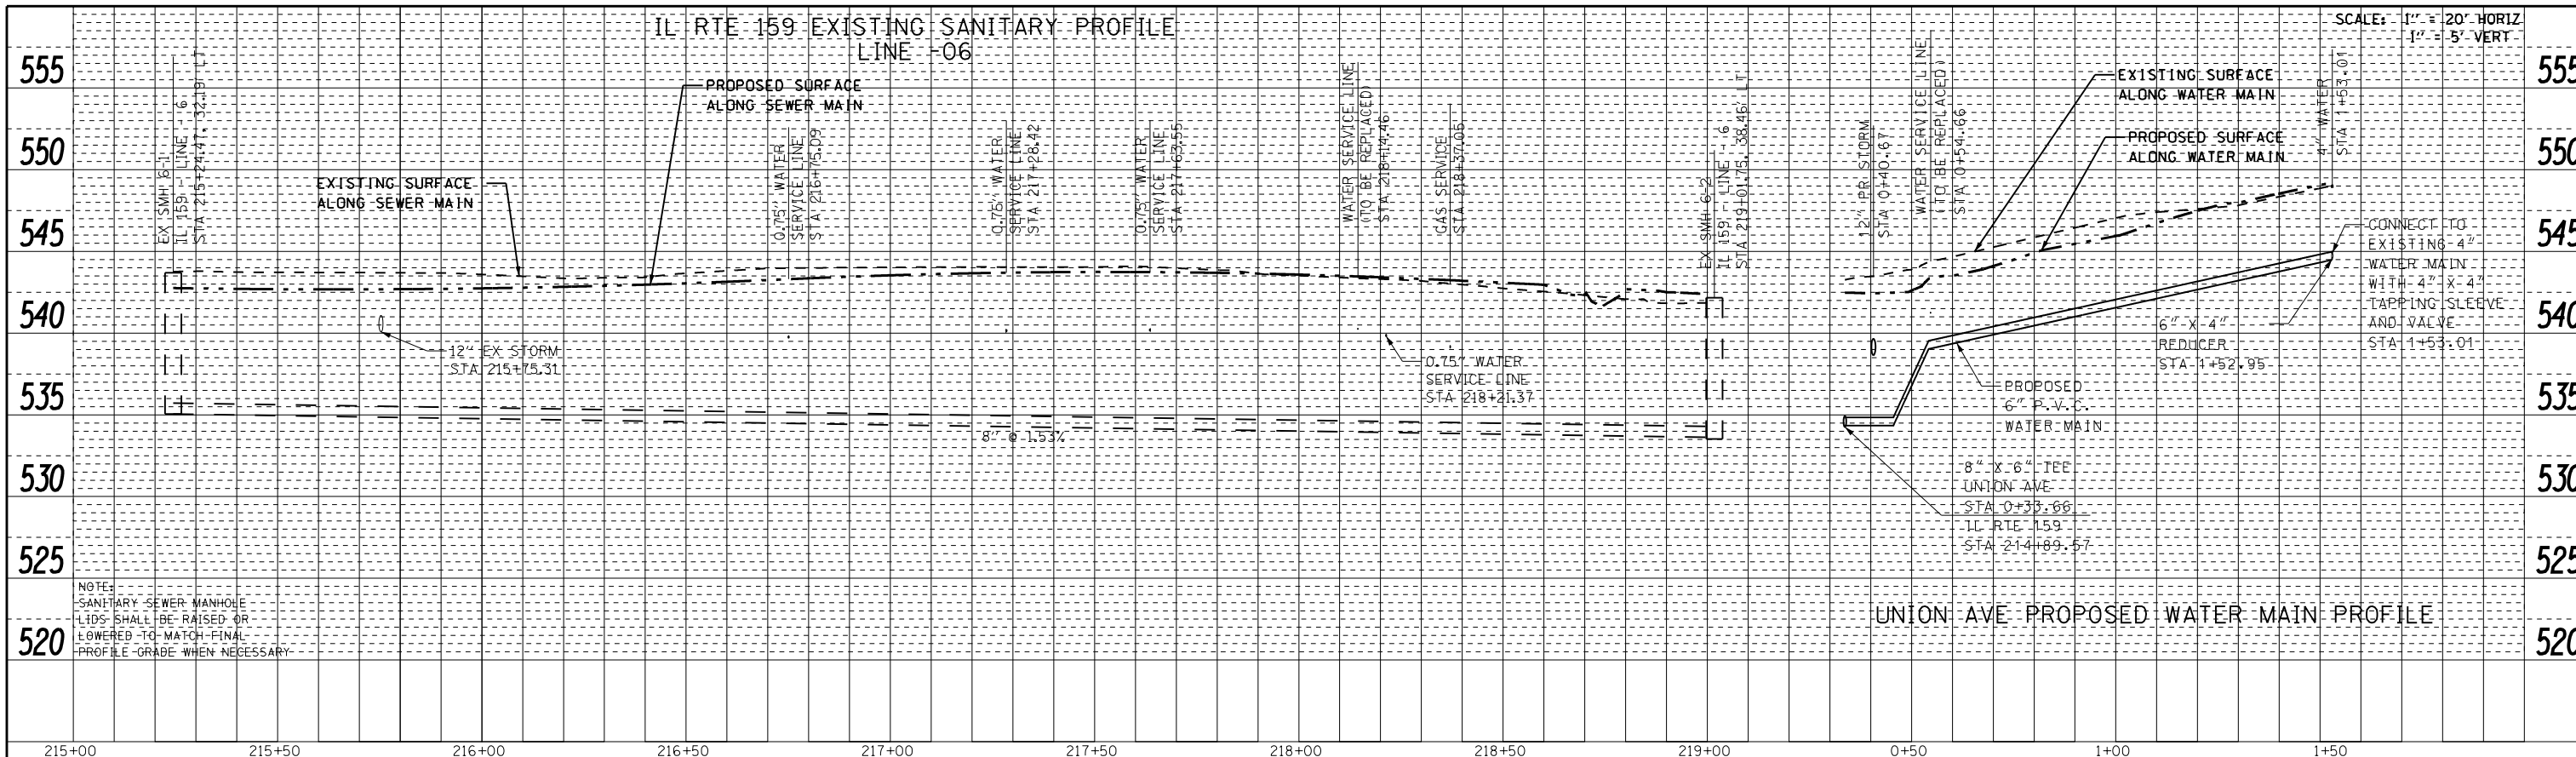

PROFILE	SURVEYED	DATE
	PLOTTED	
	GRADES CHECKED	
	STRUCTURE NOTATIONS CHECKED	
	NO. _____	

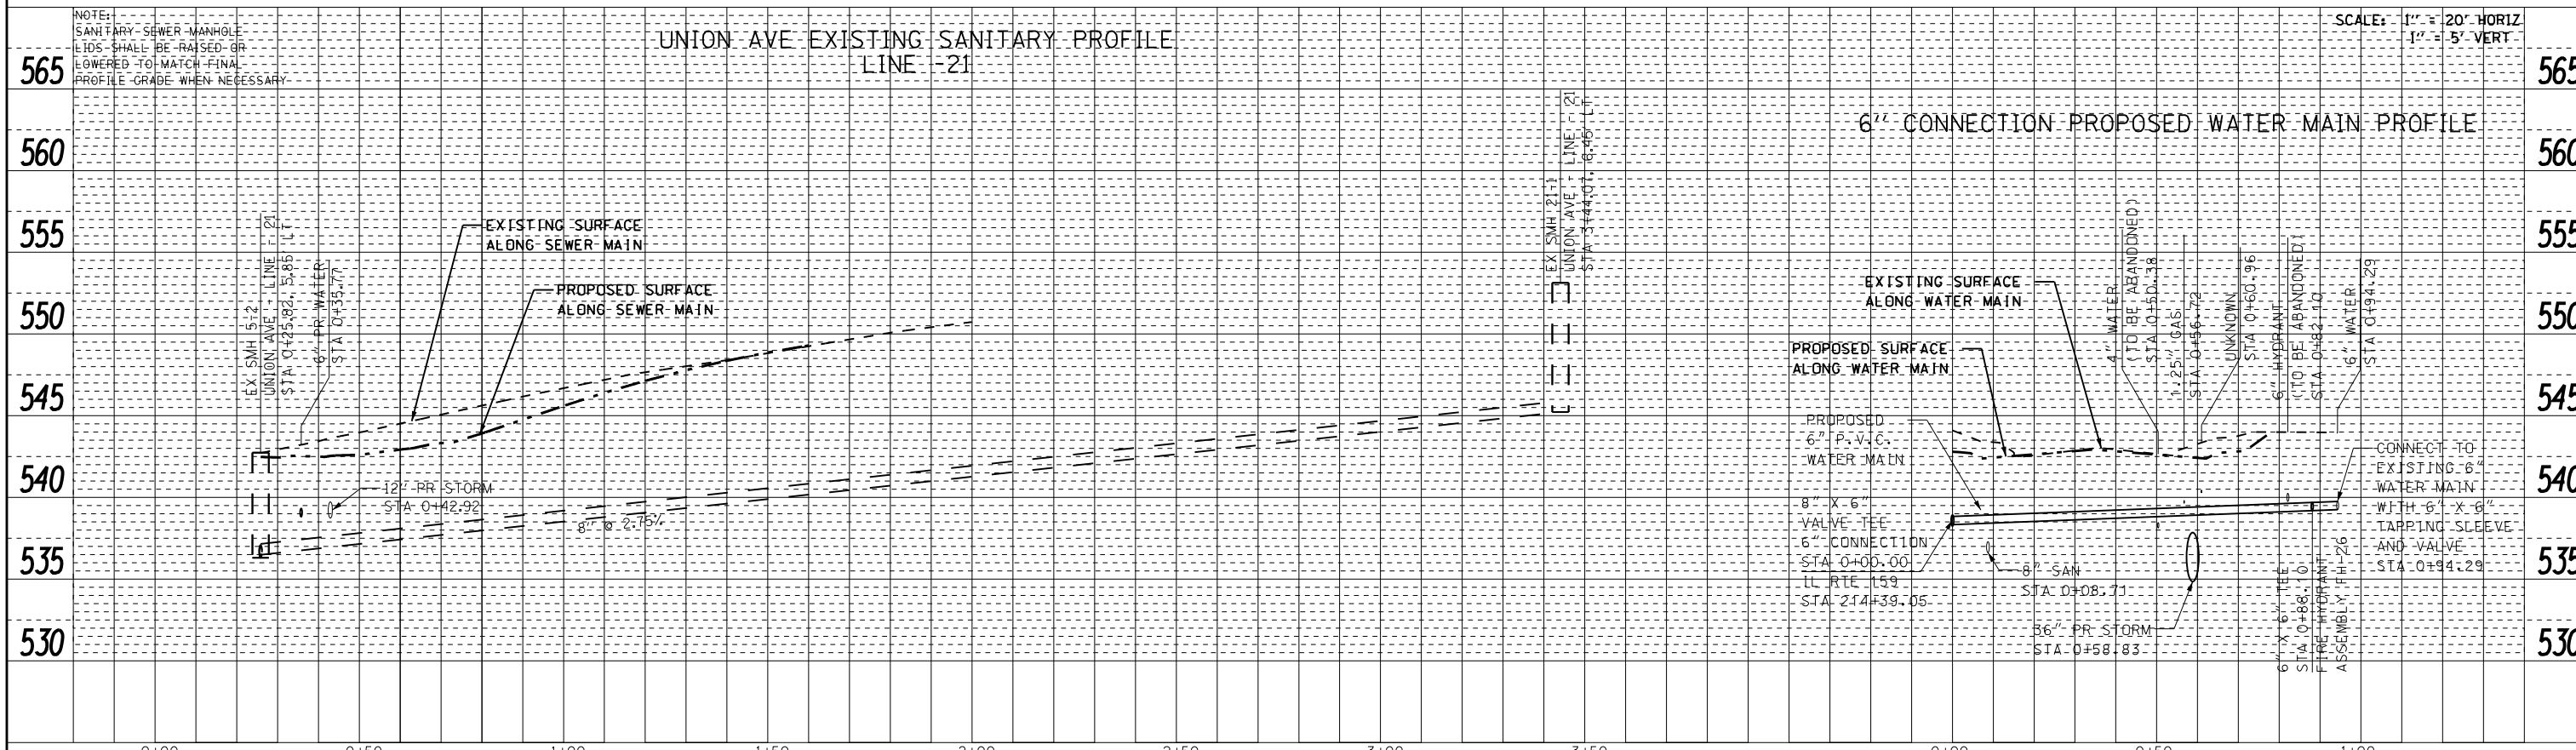

FILE NAME =	USER NAME = default	DESIGNED - DRH	REVISED -
P:\Projects\513501\CADD\00\0876B85-sht-drain.dgn		DRAWN - DRH	REVISED -
		PLOT SCALE = 40.0000' / in.	CHECKED - VAM
			REVISED -
			DATE - 01/25/2013
			REVISED -

STATE OF ILLINOIS
DEPARTMENT OF TRANSPORTATION

DRAINAGE AND UTILITY PROFILE
IL ROUTE 159 & UNION AVE

SCALE: N/A SHEET NO. 49 OF 73 SHEETS STA. TO STA.

F.A.P. RTE.	SECTION	COUNTY	TOTAL SHEETS	SHEET NO.
600	60-(30,31,128)-3	MADISON	529	202
CONTRACT NO. 76B85				
ILLINOIS FED. AID PROJECT				