
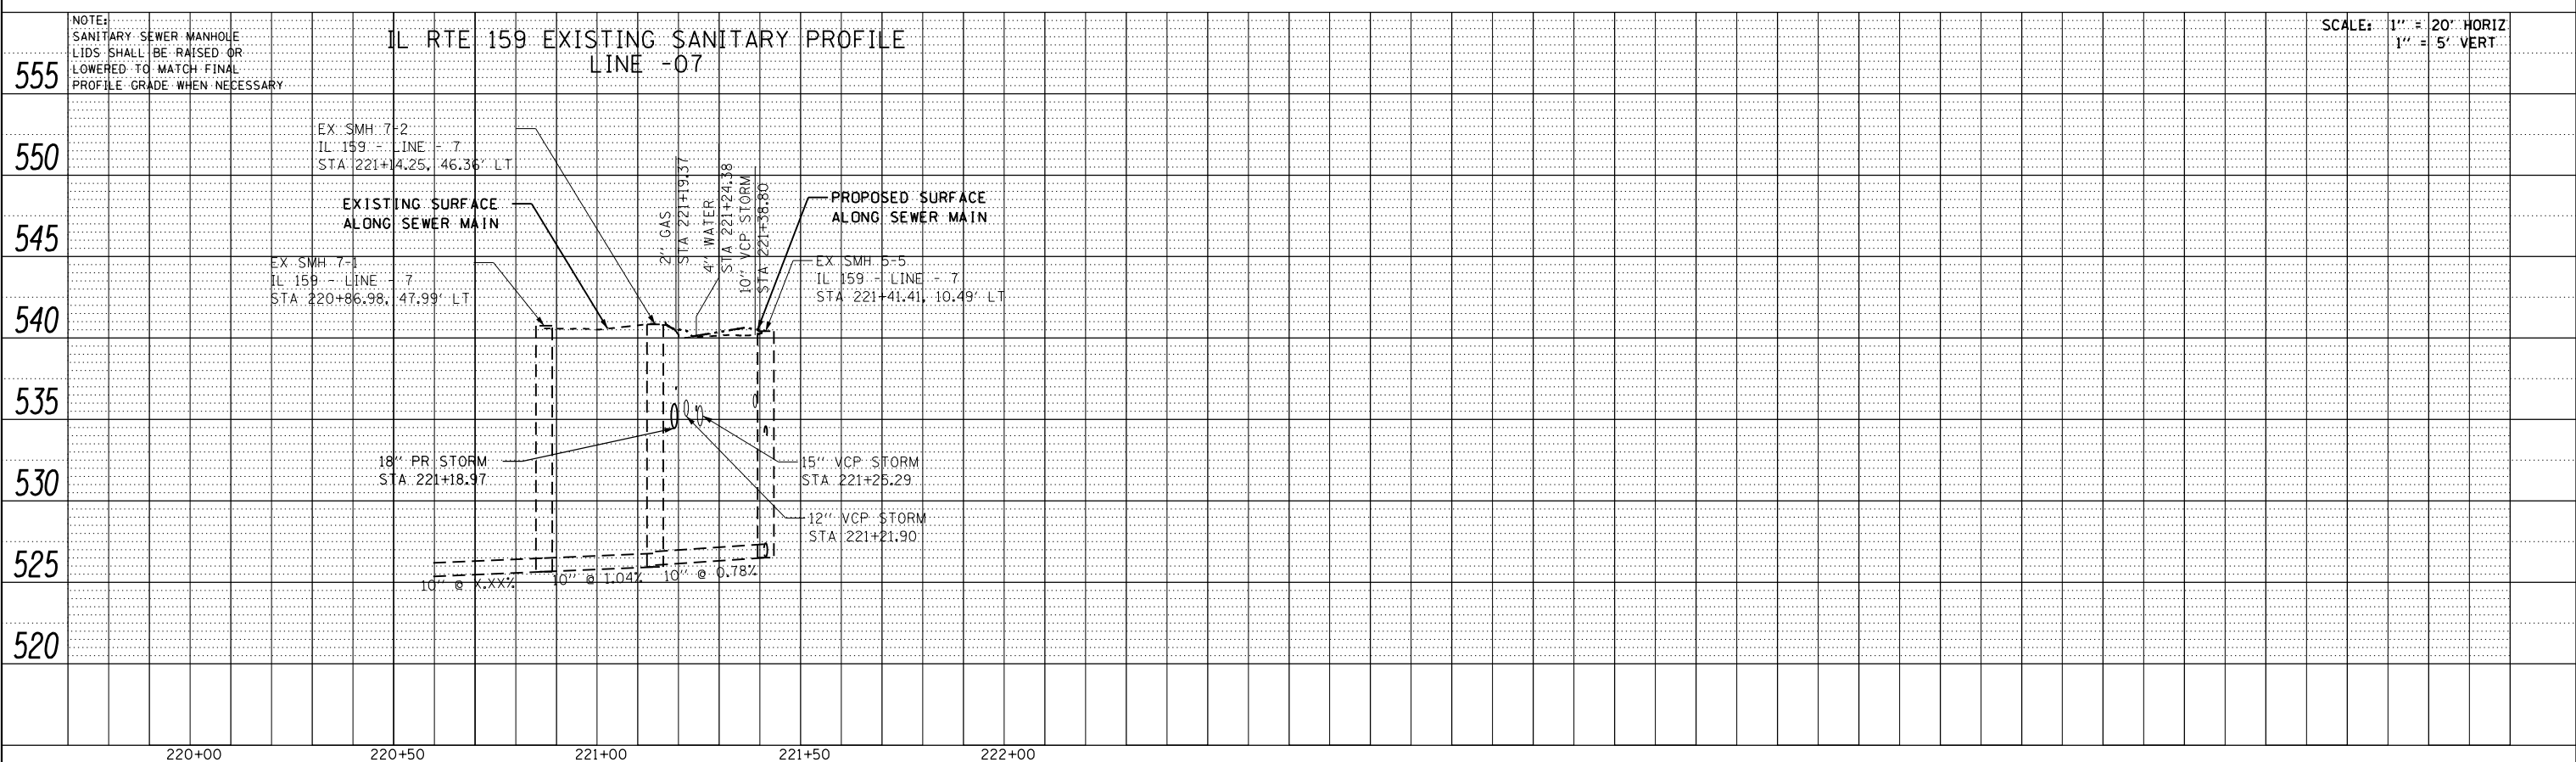


|      |                          |      |
|------|--------------------------|------|
| PLAN | SURVEYED                 | DATE |
|      | PLOTTED                  | BY   |
|      | GRADES CHECKED           |      |
|      | STRUCTURE NOTATIONS OK'D |      |
|      | NO. _____                |      |

|         |                          |      |
|---------|--------------------------|------|
| PROFILE | SURVEYED                 | DATE |
|         | PLOTTED                  | BY   |
|         | GRADES CHECKED           |      |
|         | STRUCTURE NOTATIONS OK'D |      |
|         | NO. _____                |      |

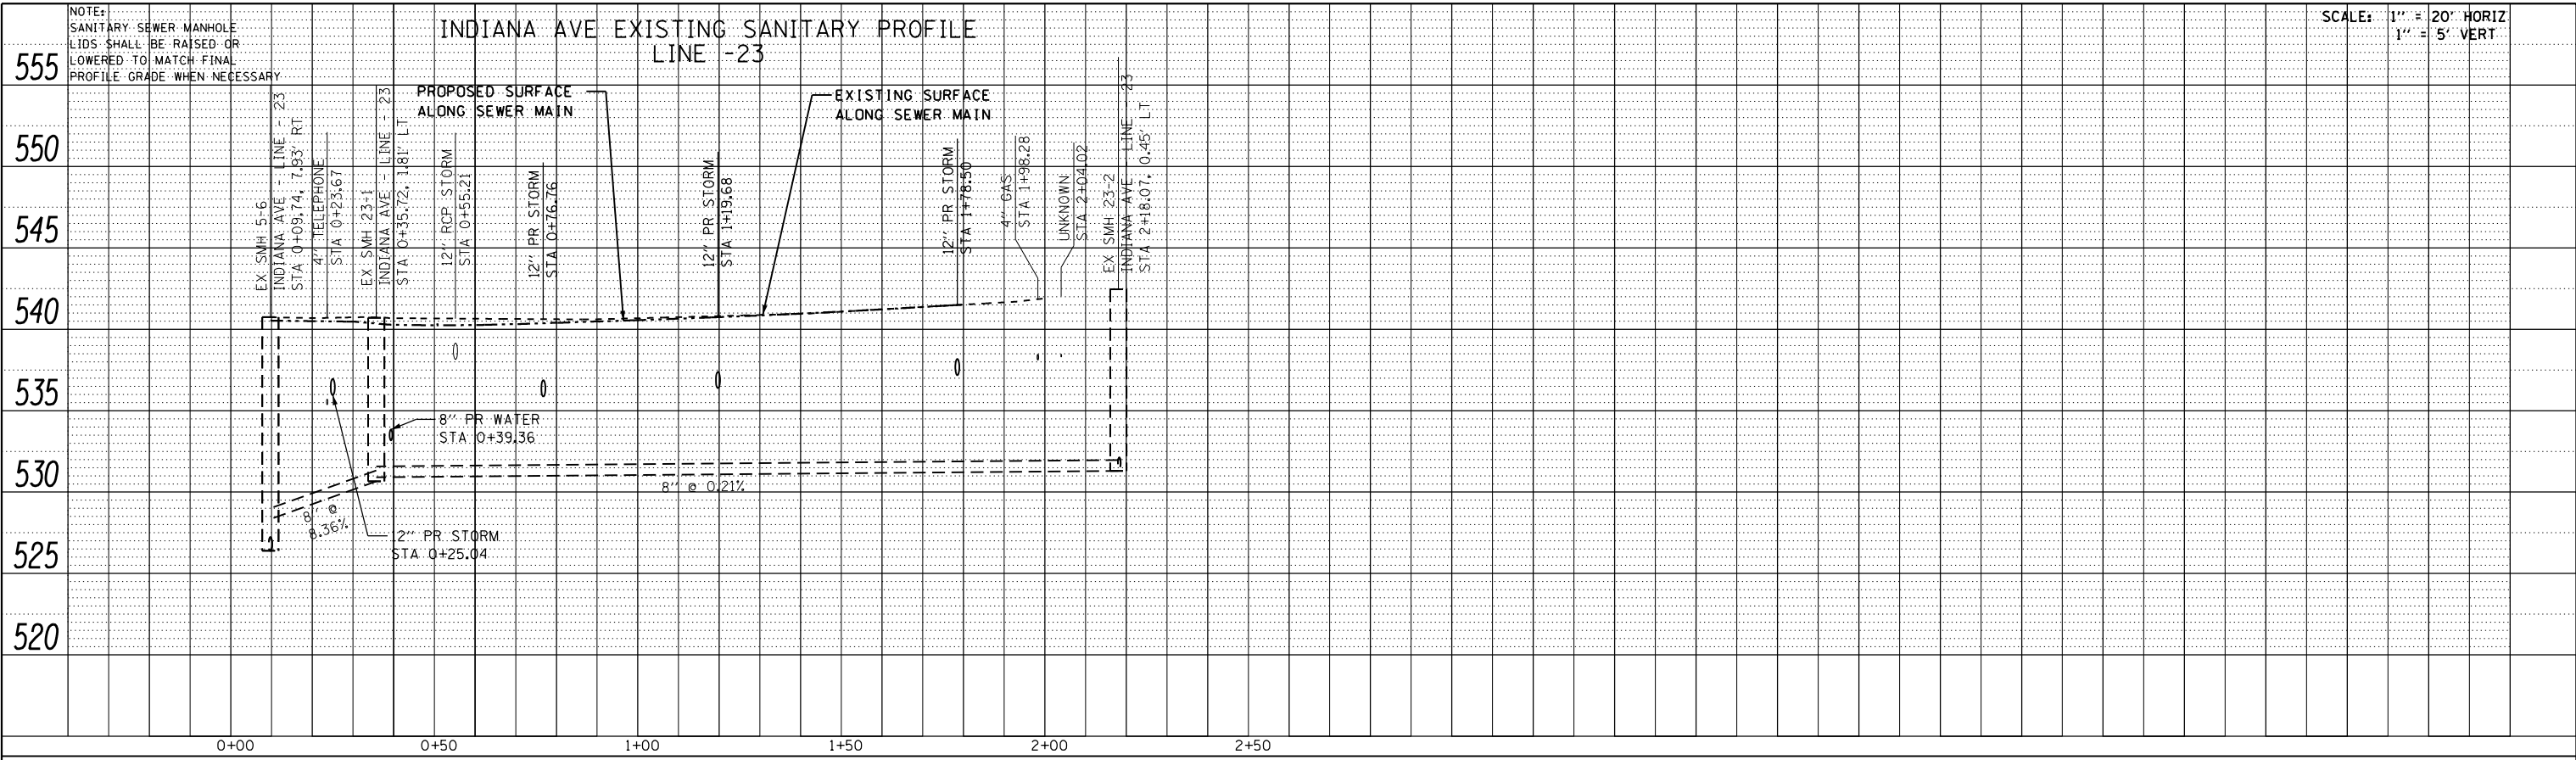

|   |                     |                   |           |
|---|---------------------|-------------------|-----------|
| FILE NAME =                                   | USER NAME = default | DESIGNED - DRH    | REVISED - |
| P:\Projects\513501\CADD\0876885-shd-drain.dgn |                     | DRAWN - DRH       | REVISED - |
| PLOT SCALE = 40.0000' / in.                   |                     | CHECKED - VAM     | REVISED - |
| PLOT DATE = 2/1/2013                          |                     | DATE - 01/25/2013 | REVISED - |

STATE OF ILLINOIS  
DEPARTMENT OF TRANSPORTATION

|                              |                           |
|------------------------------|---------------------------|
| DRAINAGE AND UTILITY PROFILE |                           |
| IL ROUTE 159 & INDIANA AVE   |                           |
| SCALE: N/A                   | SHEET NO. 56 OF 73 SHEETS |
| STA.                         | TO STA.                   |

|                           |                  |         |              |           |
|---------------------------|------------------|---------|--------------|-----------|
| F.A.P. RTE.               | SECTION          | COUNTY  | TOTAL SHEETS | SHEET NO. |
| 600                       | 60-(30,31,128)-3 | MADISON | 529          | 209       |
| CONTRACT NO. 76885        |                  |         |              |           |
| ILLINOIS FED. AID PROJECT |                  |         |              |           |