


IL RTE 159 PROPOSED STORM SEWER PROFILE

SCALE: 1" = 20' HORIZ  
1" = 5' VERT

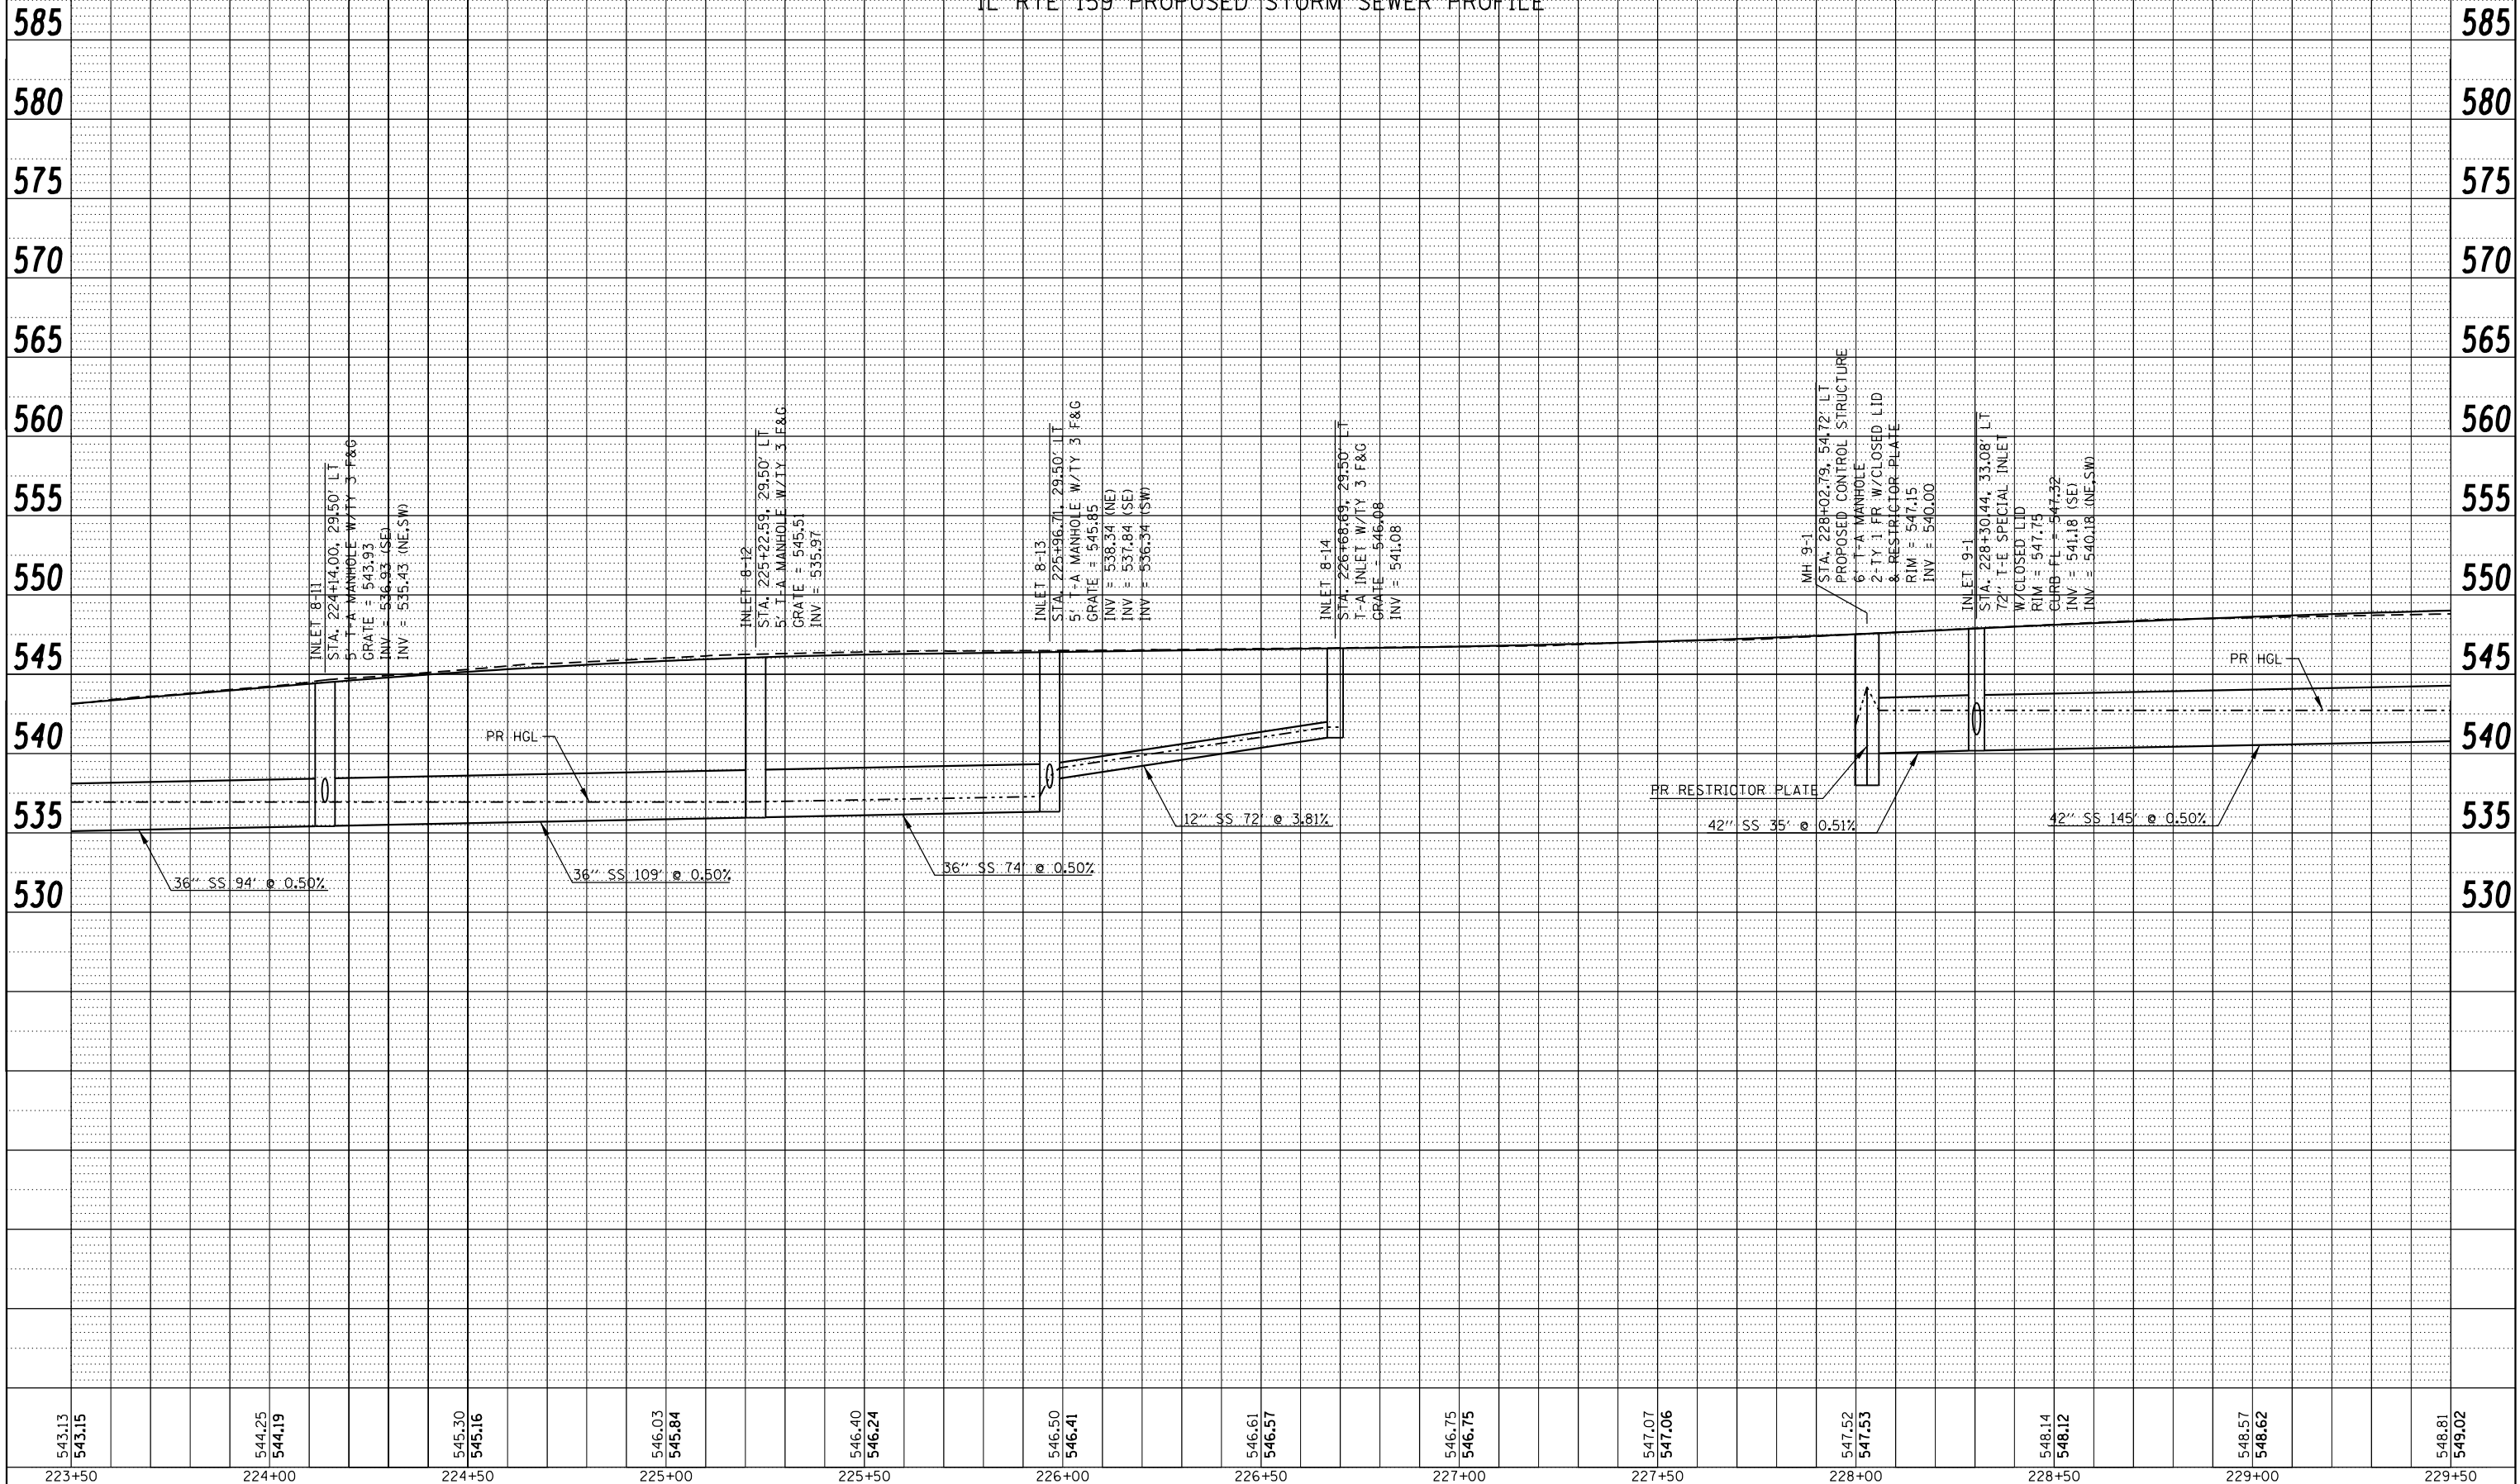

PLAN	SURVEYED	BY	DATE
	PLOTTED		
	ALIGNMENT CHECKED		
	STRUCTURE CHECKED		
	NOTE BOOK NO.		
	CADD FILE NAME		

PROFILE	SURVEYED	BY	DATE
	PLOTTED		
	GRADES CHECKED		
	STRUCTURE NOTATIONS CHECKED		
	NOTE BOOK NO.		
	STRUCTURE NOTATIONS CHECKED		

543.13	543.15	544.25	544.19	545.30	545.16	546.03	545.84	546.40	546.24	546.50	546.41	546.61	546.57	546.75	546.75	547.07	547.06	547.52	547.53	548.14	548.12	548.57	548.62	548.81	549.02
223+50		224+00		224+50		225+00		225+50		226+00		226+50		227+00		227+50		228+00		228+50		229+00		229+50	

FILE NAME =	USER NAME = default	DESIGNED - DRH	REVISED -
P:\Projects\513501\CADD\DCN\0876B85-shd-drain.dgn		DRAWN - DRH	REVISED -
		CHECKED - VAM	REVISED -
		DATE - 01/25/2013	REVISED -

STATE OF ILLINOIS  
DEPARTMENT OF TRANSPORTATION

DRAINAGE AND UTILITY PROFILE		
IL ROUTE 159		
SCALE: N/A	SHEET NO. 58 OF 73 SHEETS	STA. 223+50.00 TO STA. 229+50.00

F.A.P. RTE.	SECTION	COUNTY	TOTAL SHEETS	SHEET NO.
600	60-(30,31,128)-3	MADISON	529	211
CONTRACT NO.				
ILLINOIS FED. AID PROJECT				