


PLAN	SURVEYED	DATE
	PLOTTED	
	GRADES CHECKED	
	STRUCTURE NOTATIONS OK'D	
	NOTE BOOK NO.	
	CADD FILE NAME	

IL RTE 159 PROPOSED WATER MAIN PROFILE

SCALE: 1" = 20' HORIZ  
1" = 5' VERT

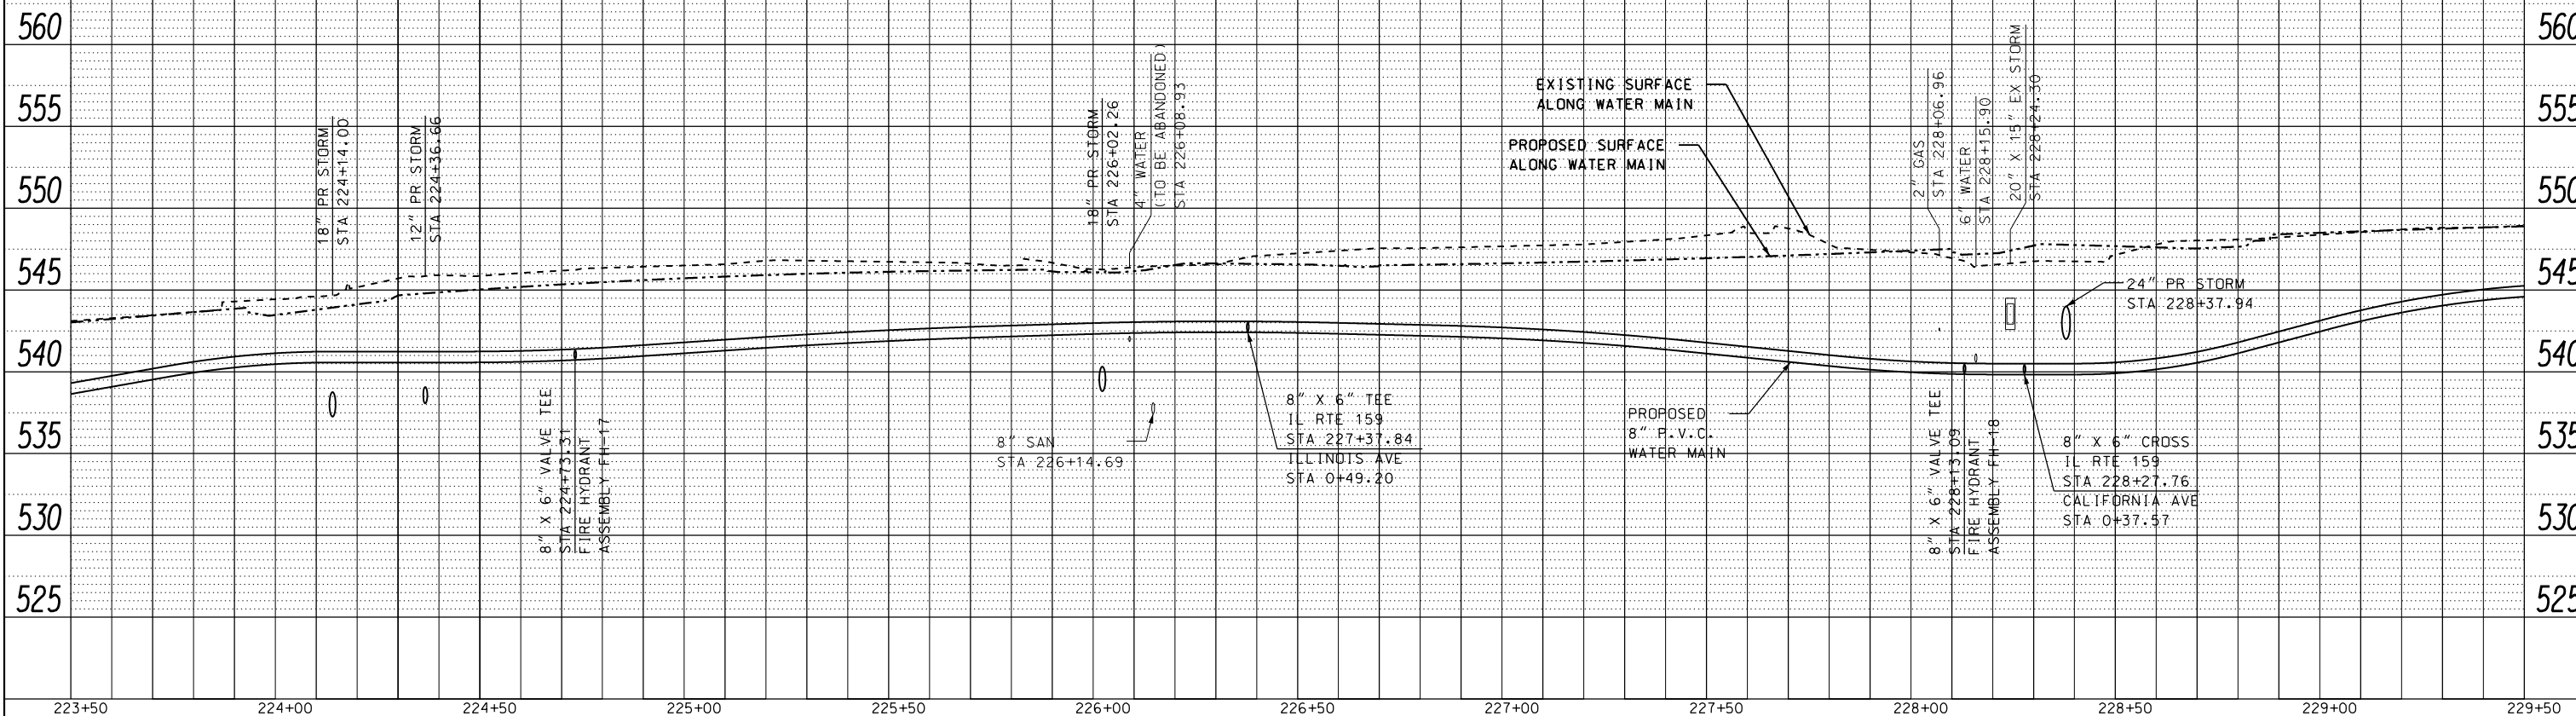


PROFILE	SURVEYED	DATE
	PLOTTED	
	GRADES CHECKED	
	STRUCTURE NOTATIONS OK'D	
	NOTE BOOK NO.	
	CADD FILE NAME	

CALIFORNIA AVE PROPOSED WATER MAIN PROFILE

ILLINOIS AVE PROPOSED WATER MAIN PROFILE

SCALE: 1" = 20' HORIZ  
1" = 5' VERT

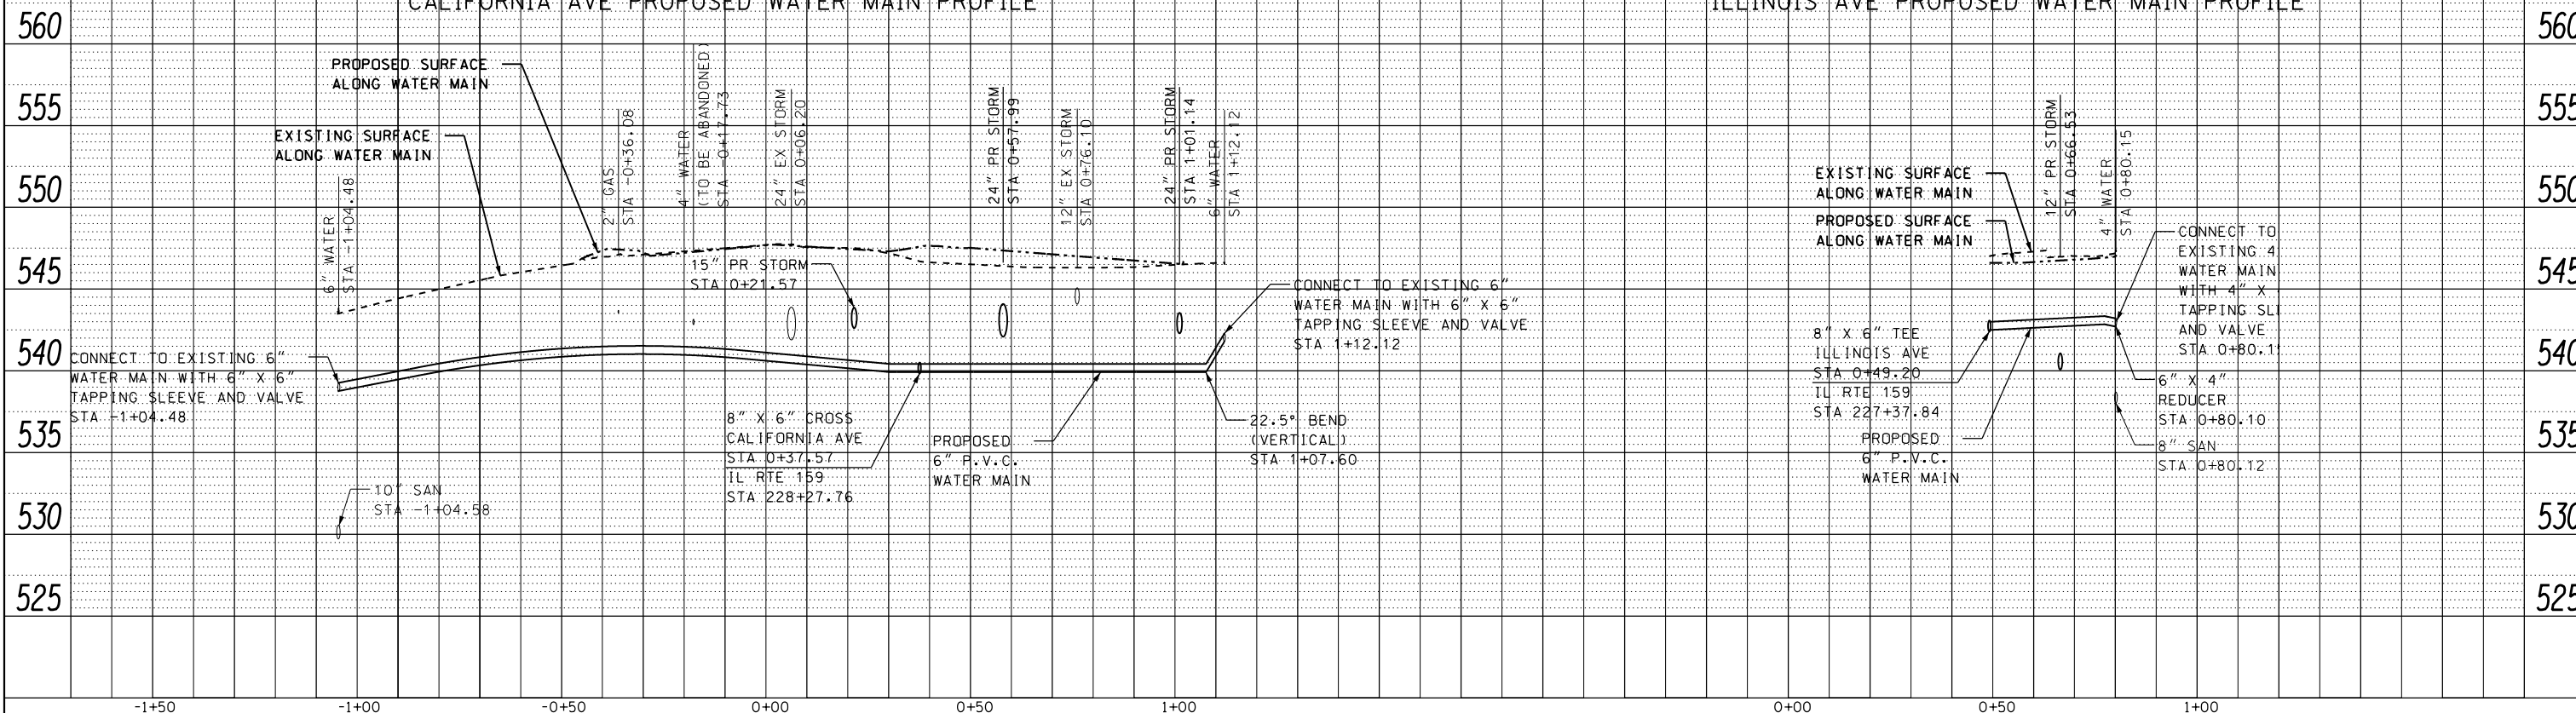

FILE NAME =	USER NAME = default	DESIGNED - DRH	REVISED -	STATE OF ILLINOIS DEPARTMENT OF TRANSPORTATION	DRAINAGE AND UTILITY PROFILE IL ROUTE 159 & CALIFORNIA AVE			F.A.P. R.T.E. = 600	SECTION = 60-(30,31,128)-3	COUNTY = MADISON	TOTAL SHEETS = 529	SHEET NO. = 212
P:\Projects\513501\CADD\DCN\0876885-shd-drain.dgn		DRAWN - DRH	REVISED -		SCALE: N/A	SHEET NO. 59 OF 73 SHEETS	STA.	TO STA.	CONTRACT NO. 76885			
PLOT SCALE = 40.0000' / in.		CHECKED - VAM	REVISED -									
PLOT DATE = 2/1/2013		DATE = 01/25/2013	REVISED -		ILLINOIS FED. AID PROJECT							