


PLAN	SURVEYED	DATE
	PLOTTED	
	GRADES CHECKED	
	STRUCTURE NOTATIONS CHECKED	
	NOTE BOOK NO.	
	CARD FILE NAME	

IL RTE 159 PROPOSED WATER MAIN PROFILE


SCALE: 1" = 20' HORIZ  
1" = 5' VERT

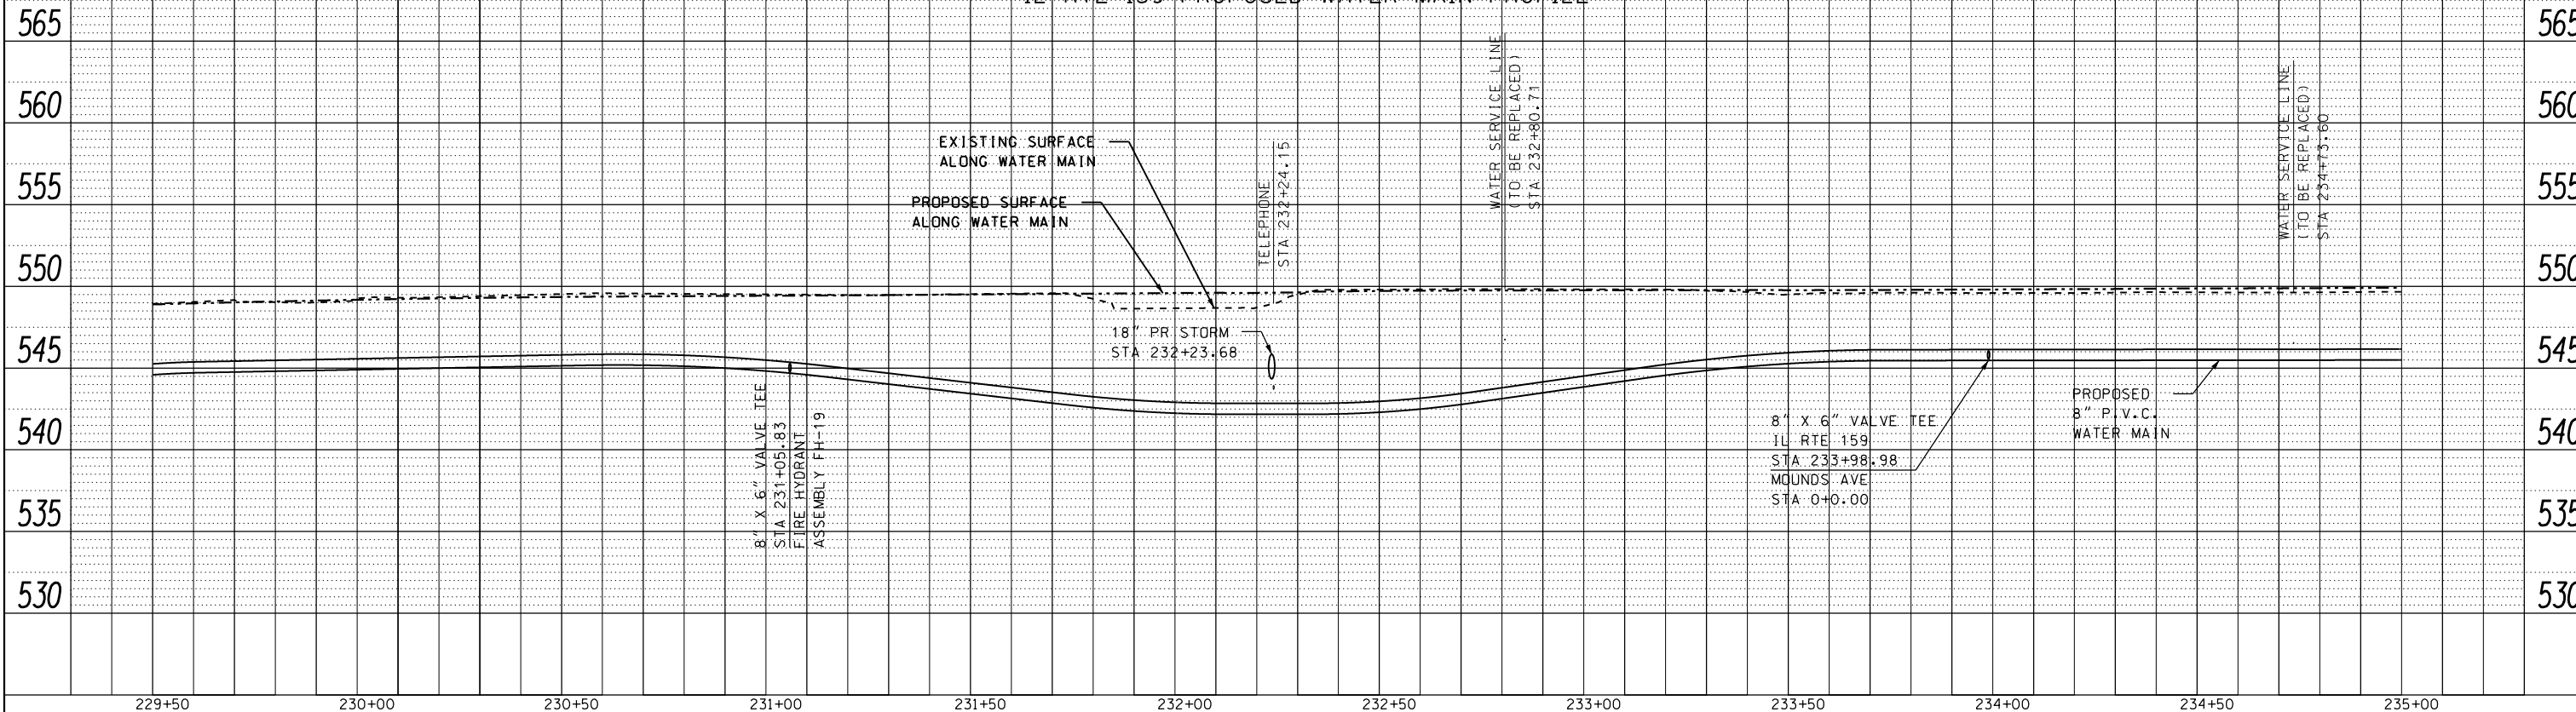

PROFILE	SURVEYED	DATE
	PLOTTED	
	GRADES CHECKED	
	STRUCTURE NOTATIONS CHECKED	
	NOTE BOOK NO.	
	CARD FILE NAME	

MOUNDS AVE PROPOSED WATER MAIN PROFILE

SCALE: 1" = 20' HORIZ  
1" = 5' VERT

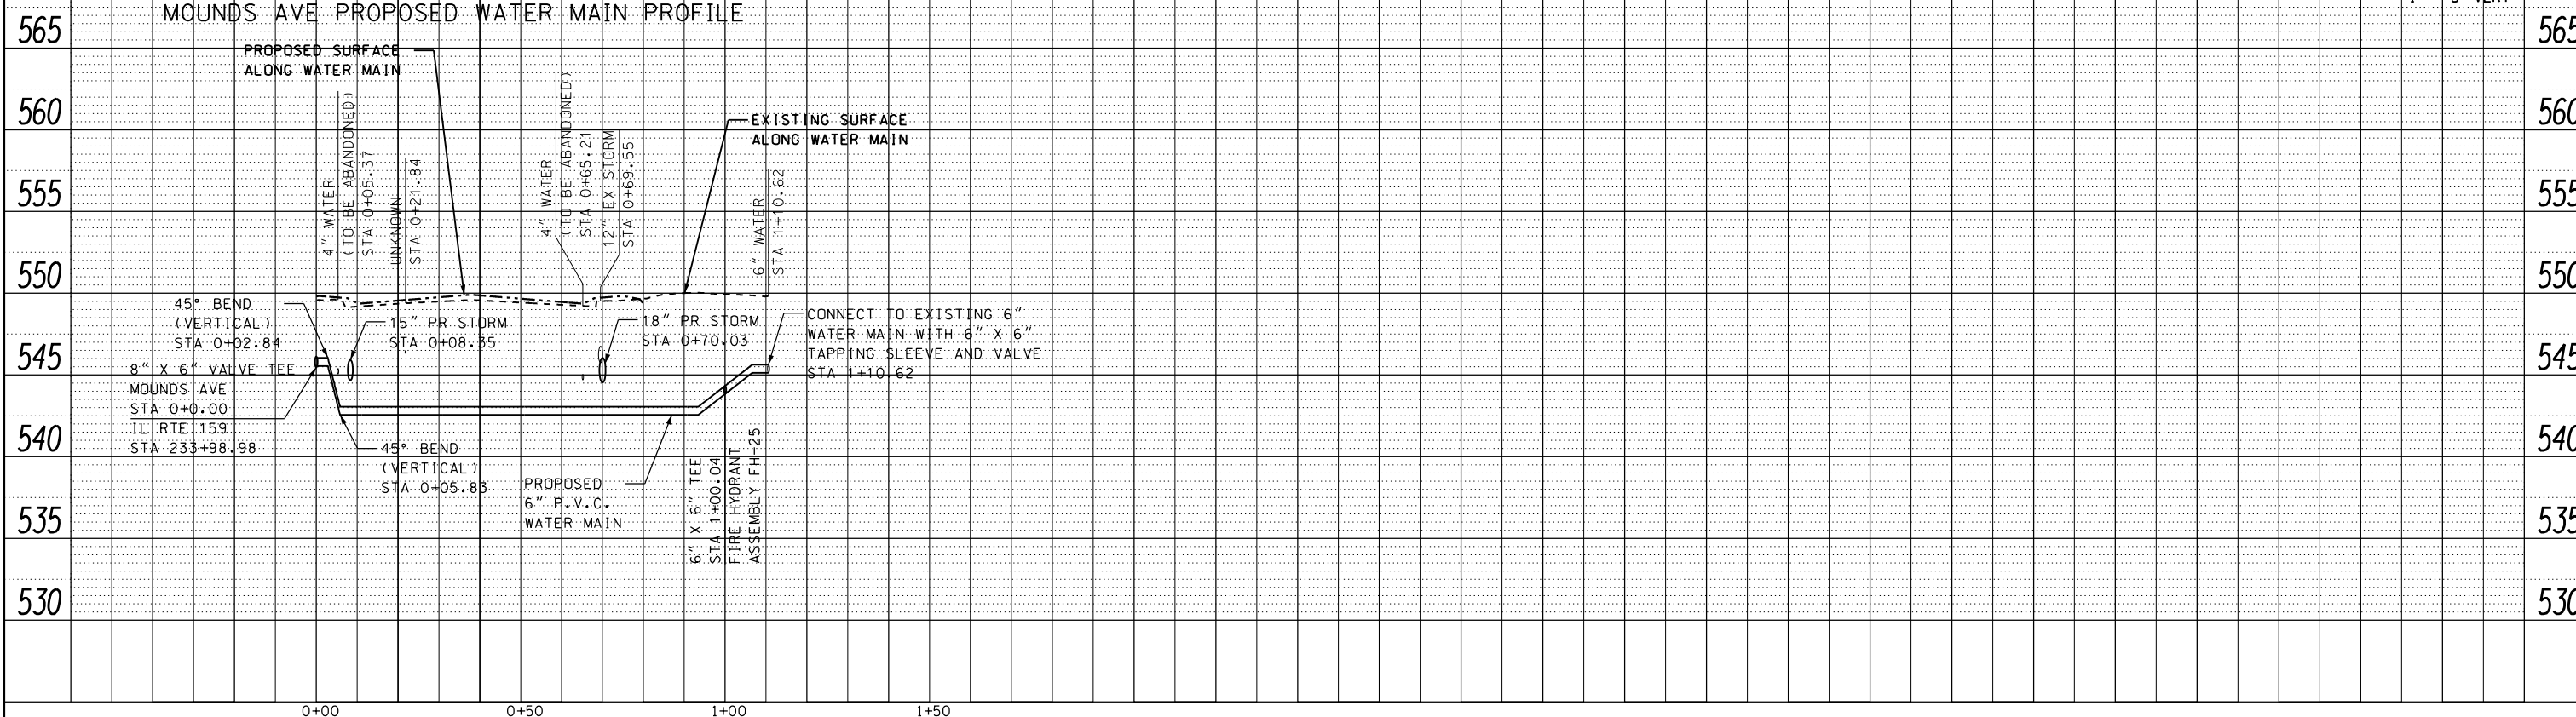

FILE NAME =	USER NAME = default	DESIGNED - DRH	REVISED -	<b>STATE OF ILLINOIS</b> <b>DEPARTMENT OF TRANSPORTATION</b>	<b>DRAINAGE AND UTILITY PROFILE</b> <b>IL ROUTE 159 &amp; MOUNDS AVE</b>	F.A.P. RTE.	SECTION	COUNTY	TOTAL SHEETS	SHEET NO.
P:\Projects\513501\CADD\DCN\0876885-shd-drain.dgn	DRAWN - DRH	REVISOR -	600			60-(30,31,128)-3	MADISON	529	217	
PLOT SCALE = 40.0000' / in.	CHECKED - VAM	REVISOR -	CONTRACT NO. 76885							
PLOT DATE = 2/1/2013	DATE - 01/25/2013	REVISOR -	ILLINOIS FED. AID PROJECT							

SCALE: N/A SHEET NO. 64 OF 73 SHEETS STA. TO STA.