


SCALE: 1" = 20' HORIZ
1" = 5' VERT

IL RTE 159 PROPOSED STORM SEWER PROFILE

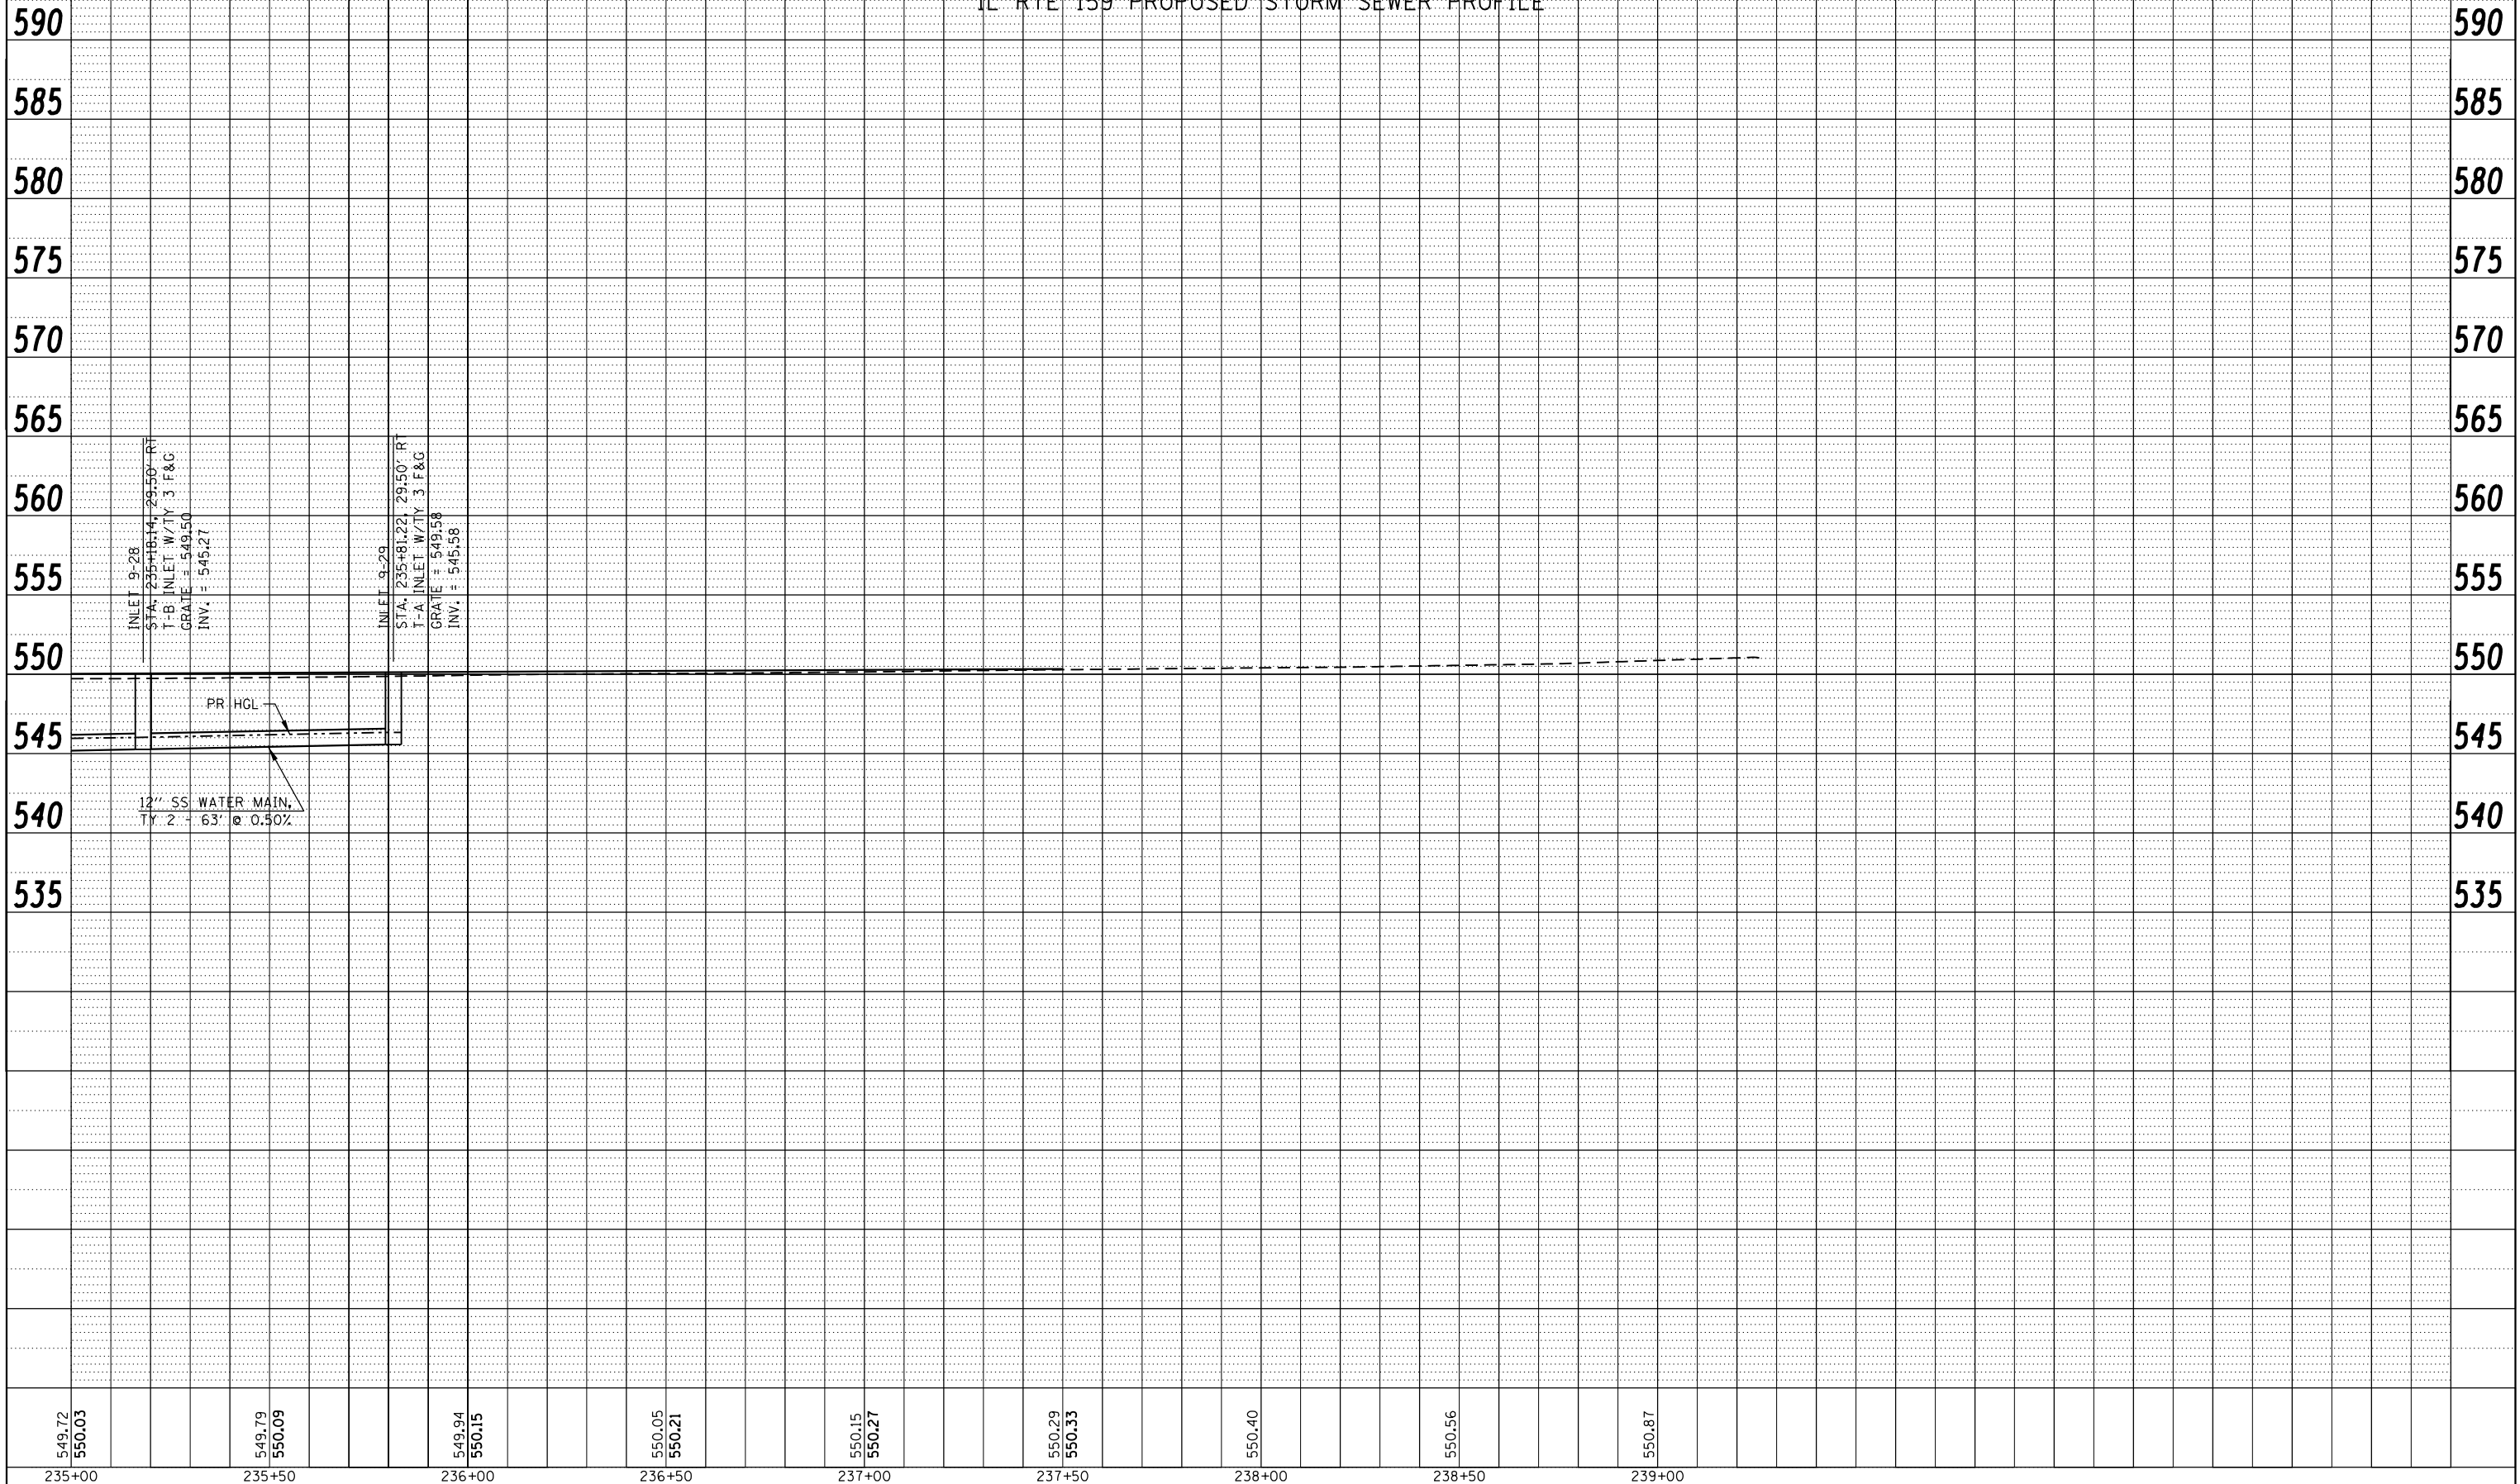

PLAN	SURVEYED	BY	DATE
	PLOTTED		
	GRADES CHECKED		
	STRUCTURE NOTATIONS CHECKED		
	NOTE BOOK NO.		
	CARD FILE NAME		

PROFILE	SURVEYED	BY	DATE
	PLOTTED		
	GRADES CHECKED		
	STRUCTURE NOTATIONS CHECKED		
	NOTE BOOK NO.		
	CARD FILE NAME		

549.72 550.03	235+00	549.79 550.09	235+50	549.94 550.15	236+00	550.05 550.21	236+50	550.15 550.27	237+00	550.29 550.33	237+50	550.40	238+00	550.56	238+50	550.87	239+00
------------------	--------	------------------	--------	------------------	--------	------------------	--------	------------------	--------	------------------	--------	--------	--------	--------	--------	--------	--------

FILE NAME =	P:\Projects\513501\CADD\GDN\0876B85-shd-drain.dgn	DESIGNED - DRH	REVISIONS
USER NAME = default		DRAWN - DRH	REVISIONS
		CHECKED - VAM	REVISIONS
		DATE - 01/25/2013	REVISIONS

STATE OF ILLINOIS
DEPARTMENT OF TRANSPORTATION

DRAINAGE AND UTILITY PROFILE
IL ROUTE 159

SCALE: N/A SHEET NO. 67 OF 73 SHEETS STA. 235+00.00 TO STA. 237+50.00

F.A.P. RTE.	SECTION	COUNTY	TOTAL SHEETS	SHEET NO.
600	60-(30,31,128)-3	MADISON	529	220
CONTRACT NO. 76B85				
ILLINOIS FED. AID PROJECT				