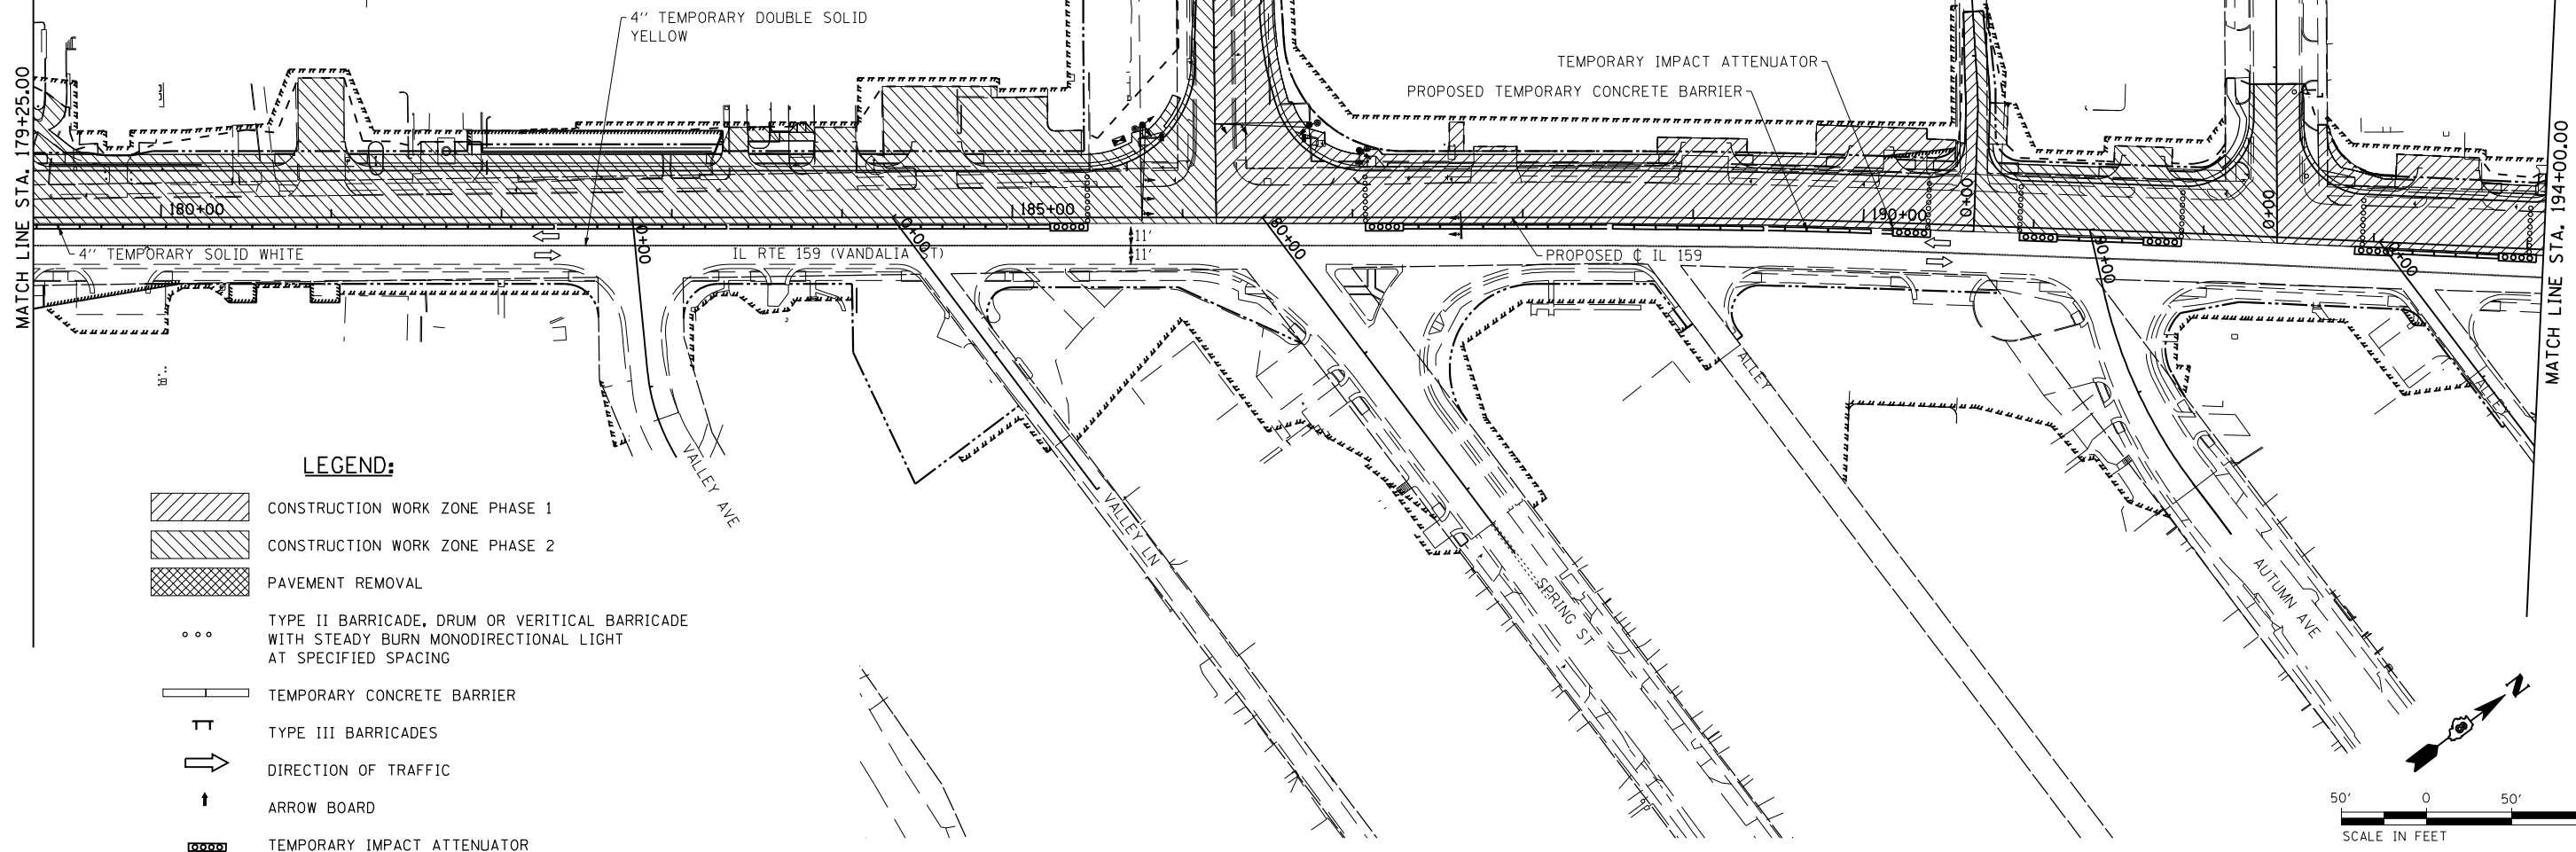
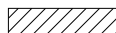
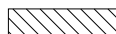


 
 
 

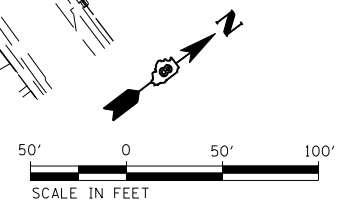


MATCH LINE STA. 65+00.00



LEGEND:

-  CONSTRUCTION WORK ZONE PHASE 1
-  CONSTRUCTION WORK ZONE PHASE 2
-  PAVEMENT REMOVAL
-  TYPE II BARRICADE, DRUM OR VERTICAL BARRICADE WITH STEADY BURN MONODIRECTIONAL LIGHT AT SPECIFIED SPACING
-  TEMPORARY CONCRETE BARRIER
-  TYPE III BARRICADES
-  DIRECTION OF TRAFFIC
- ARROW BOARD
-  TEMPORARY IMPACT ATTENUATOR



FILE NAME = P:\08-0024 Volkert-IL Rte 159 PTB 136-02	USER NAME = default	DESIGNED -	REVISED -
\\10.CAD\CADD Sheets\D876885-sht-staging-03		DRAWN -	REVISED -
PLOT SCALE = 100.0000' / IN.		CHECKED -	REVISED -
PLOT DATE = 3/5/2013		DATE -01/25/2013	REVISED -

**STATE OF ILLINOIS
DEPARTMENT OF TRANSPORTATION**

SUGGESTED STAGES OF CONSTRUCTION AND TRAFFIC CONTROL - STAGE 3			
SCALE: 1" = 50'	SHEET NO. 18 OF 22 SHEETS	STA. 179+25	TO STA. 194+00

F.A.P. RTE.	SECTION	COUNTY	TOTAL SHEETS	SHEET NO.
600	60-(30,31,128)	MADISON	529	267
CONTRACT NO. 76885				
ILLINOIS FED. AID PROJECT				