


1,500" Radius, 0.625" Border, White on Green;
[E] D; [Wickliffe] D; [ST] D;

DETAIL-E
NOT TO SCALE



1,875" Radius, 0.750" Border, White on Green;
Standard Arrow Custom 13,375" X 8,125" 180°; [Spring] D; [ST] D; [E] D; [Park] D; [AVE] D; Standard Arrow Custom 13,375" X 8,125" 0°;

DETAIL-F1
NOT TO SCALE

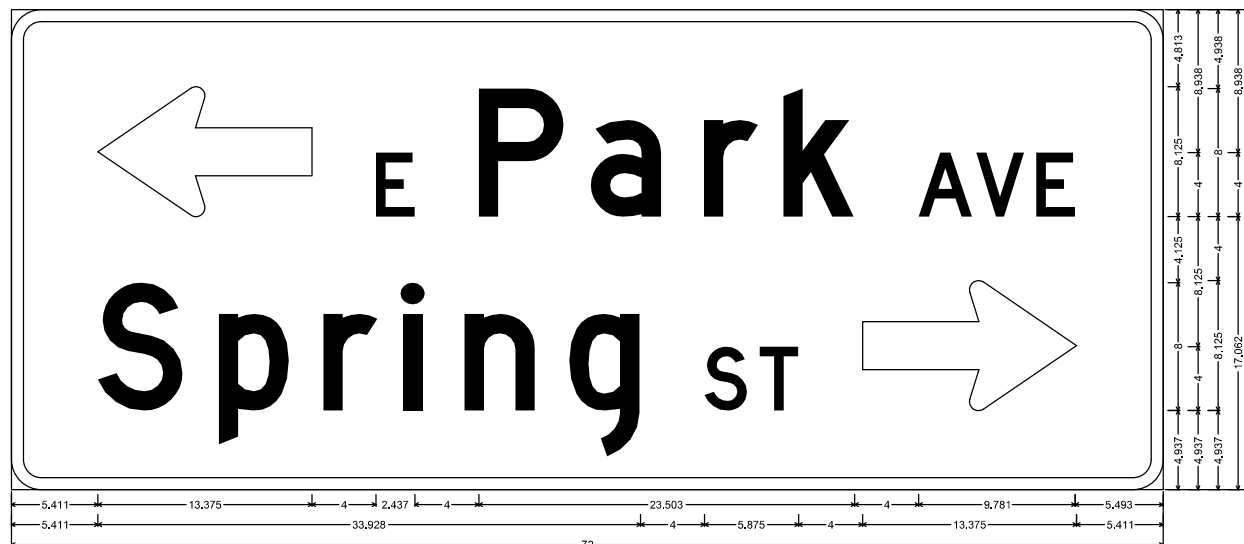

1,875" Radius, 0.750" Border, White on Green;
Standard Arrow Custom 13,375" X 8,125" 180°; [E] D; [Park] D; [AVE] D; [Spring] D; [ST] D; Standard Arrow Custom 13,375" X 8,125" 0°;

DETAIL-F2
NOT TO SCALE

FILE NAME =	USER NAME = prestonme	DESIGNED -	REVISED -	STATE OF ILLINOIS DEPARTMENT OF TRANSPORTATION	STREET NAME SIGNS IL ROUTE 159			F.A.P. RTE.	SECTION	COUNTY	TOTAL SHEETS	SHEET NO.
et:\pw\work\p\dot\prestonme\d0138454\0876885-sh1-ts.dgn		DRAWN -	REVISED -		600	60-(30.31.128)-3	MADISON	529	301	CONTRACT NO. 76885		
	PLOT SCALE = 40.0000' / in.	CHECKED -	REVISED -		SCALE: 1" = 20'	SHEET NO. 12 OF 12 SHEETS	STA.	TO STA.	ILLINOIS FED. AID PROJECT			
	PLOT DATE = 3/7/2013	DATE -	REVISED -									