
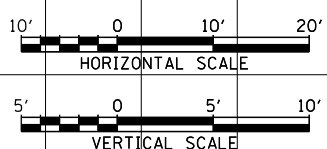


DATE	
BY	
FINAL SURVEY	SURVEYED
NOTE BOOK	PLOTTED
NO.	AREAS CHECKED

DATE	
BY	
ORIGINAL SURVEY	SURVEYED
NOTE BOOK	PLOTTED
NO.	AREAS CHECKED

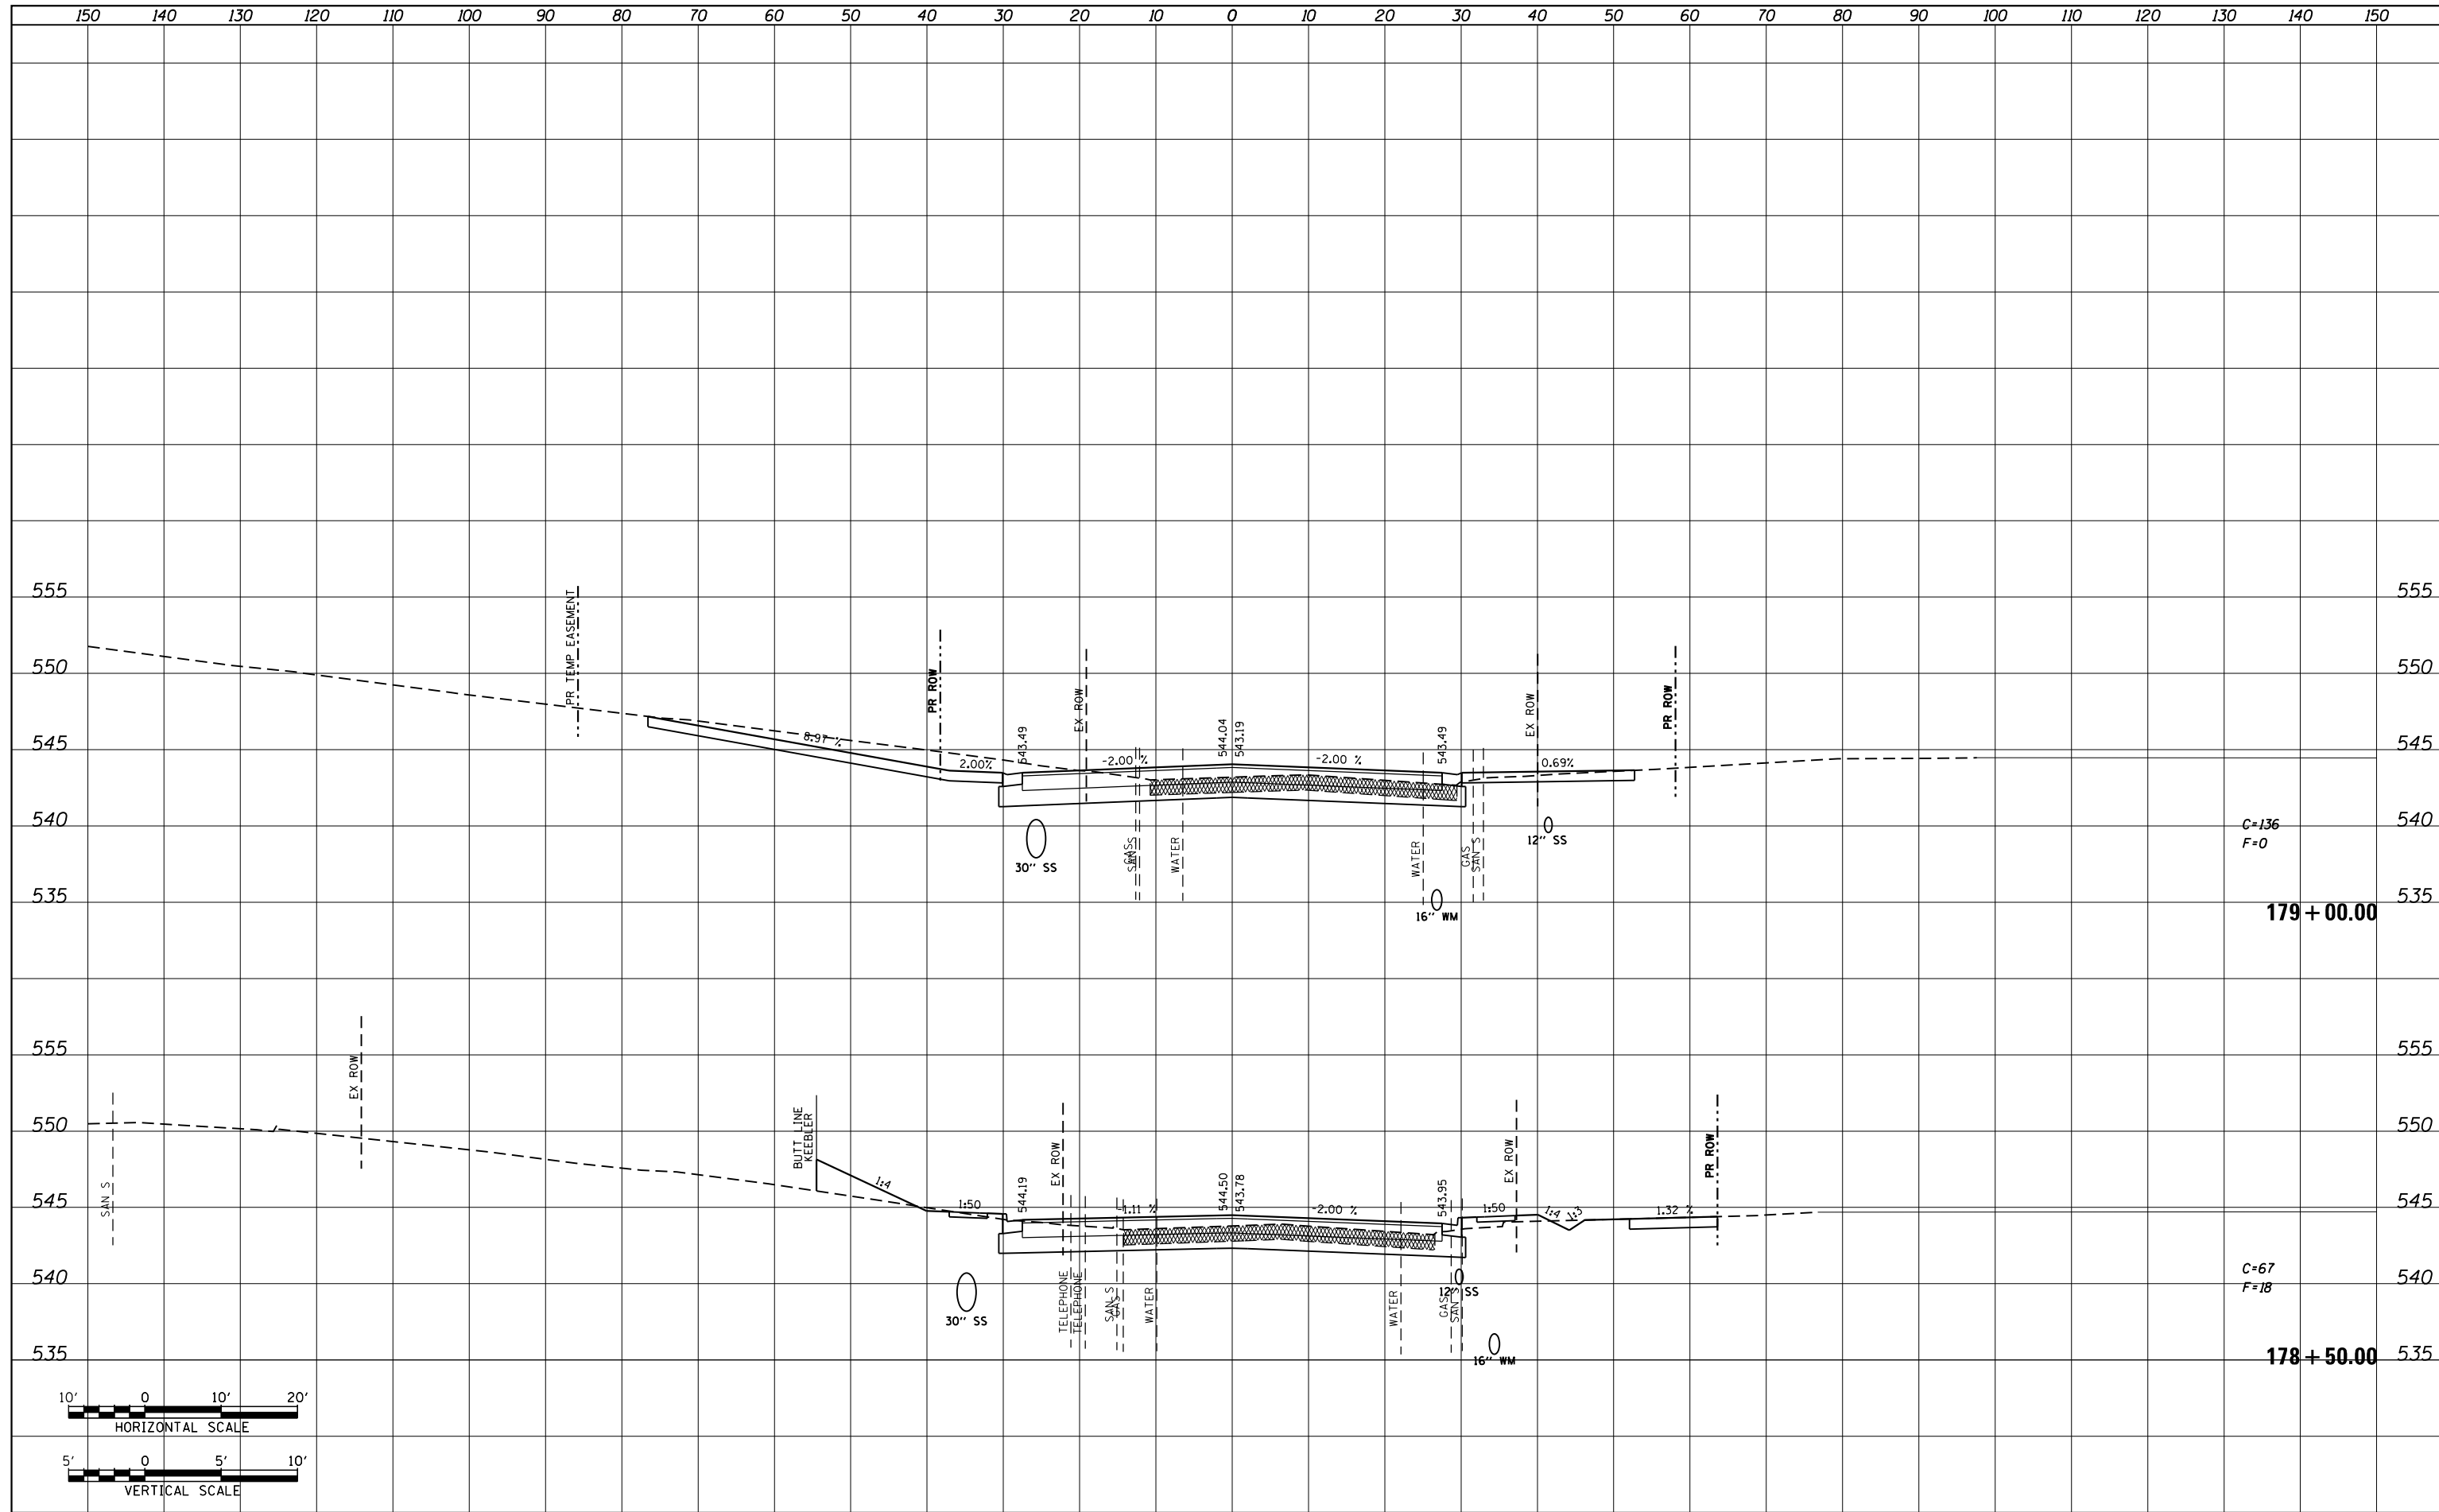

FILE NAME =	USER NAME = default	DESIGNED - AGF	REVISED -	<b>STATE OF ILLINOIS</b> <b>DEPARTMENT OF TRANSPORTATION</b>	<b>IL ROUTE 159</b> <b>MAINLINE CROSS SECTIONS</b>	F.A.P. RTE.	SECTION	COUNTY	TOTAL SHEETS	SHEET NO.	
P:\Projects\513501\CADD\GN\0876885-sht-xsc-15.dgn		DRAWN - AGF	REVISED -			600	60-(30,31,128)-3	MADISON	529	378	
*MODELNAME*		CHECKED - CLS	REVISED -			CONTRACT NO. 76885					
		DATE - 01/25/2013	REVISED -			ILLINOIS FED. AID PROJECT					

SCALE: H<sub>1</sub> 1"=10'  
V<sub>1</sub> 1"=5'

SHEET 9 OF 72 SHEETS STA. 178+50.00 TO STA. 179+00.00