
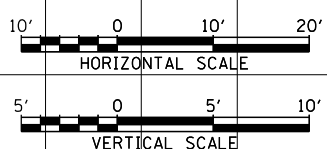


DATE	
BY	
SURVEYED	
PLOTTED	
TEMPLATE	
AREAS	
CHECKED	
FINAL SURVEY	
NOTE BOOK	
NO.	

DATE	
BY	
SURVEYED	
PLOTTED	
TEMPLATE	
AREAS	
CHECKED	
ORIGINAL SURVEY	
NOTE BOOK	
NO.	

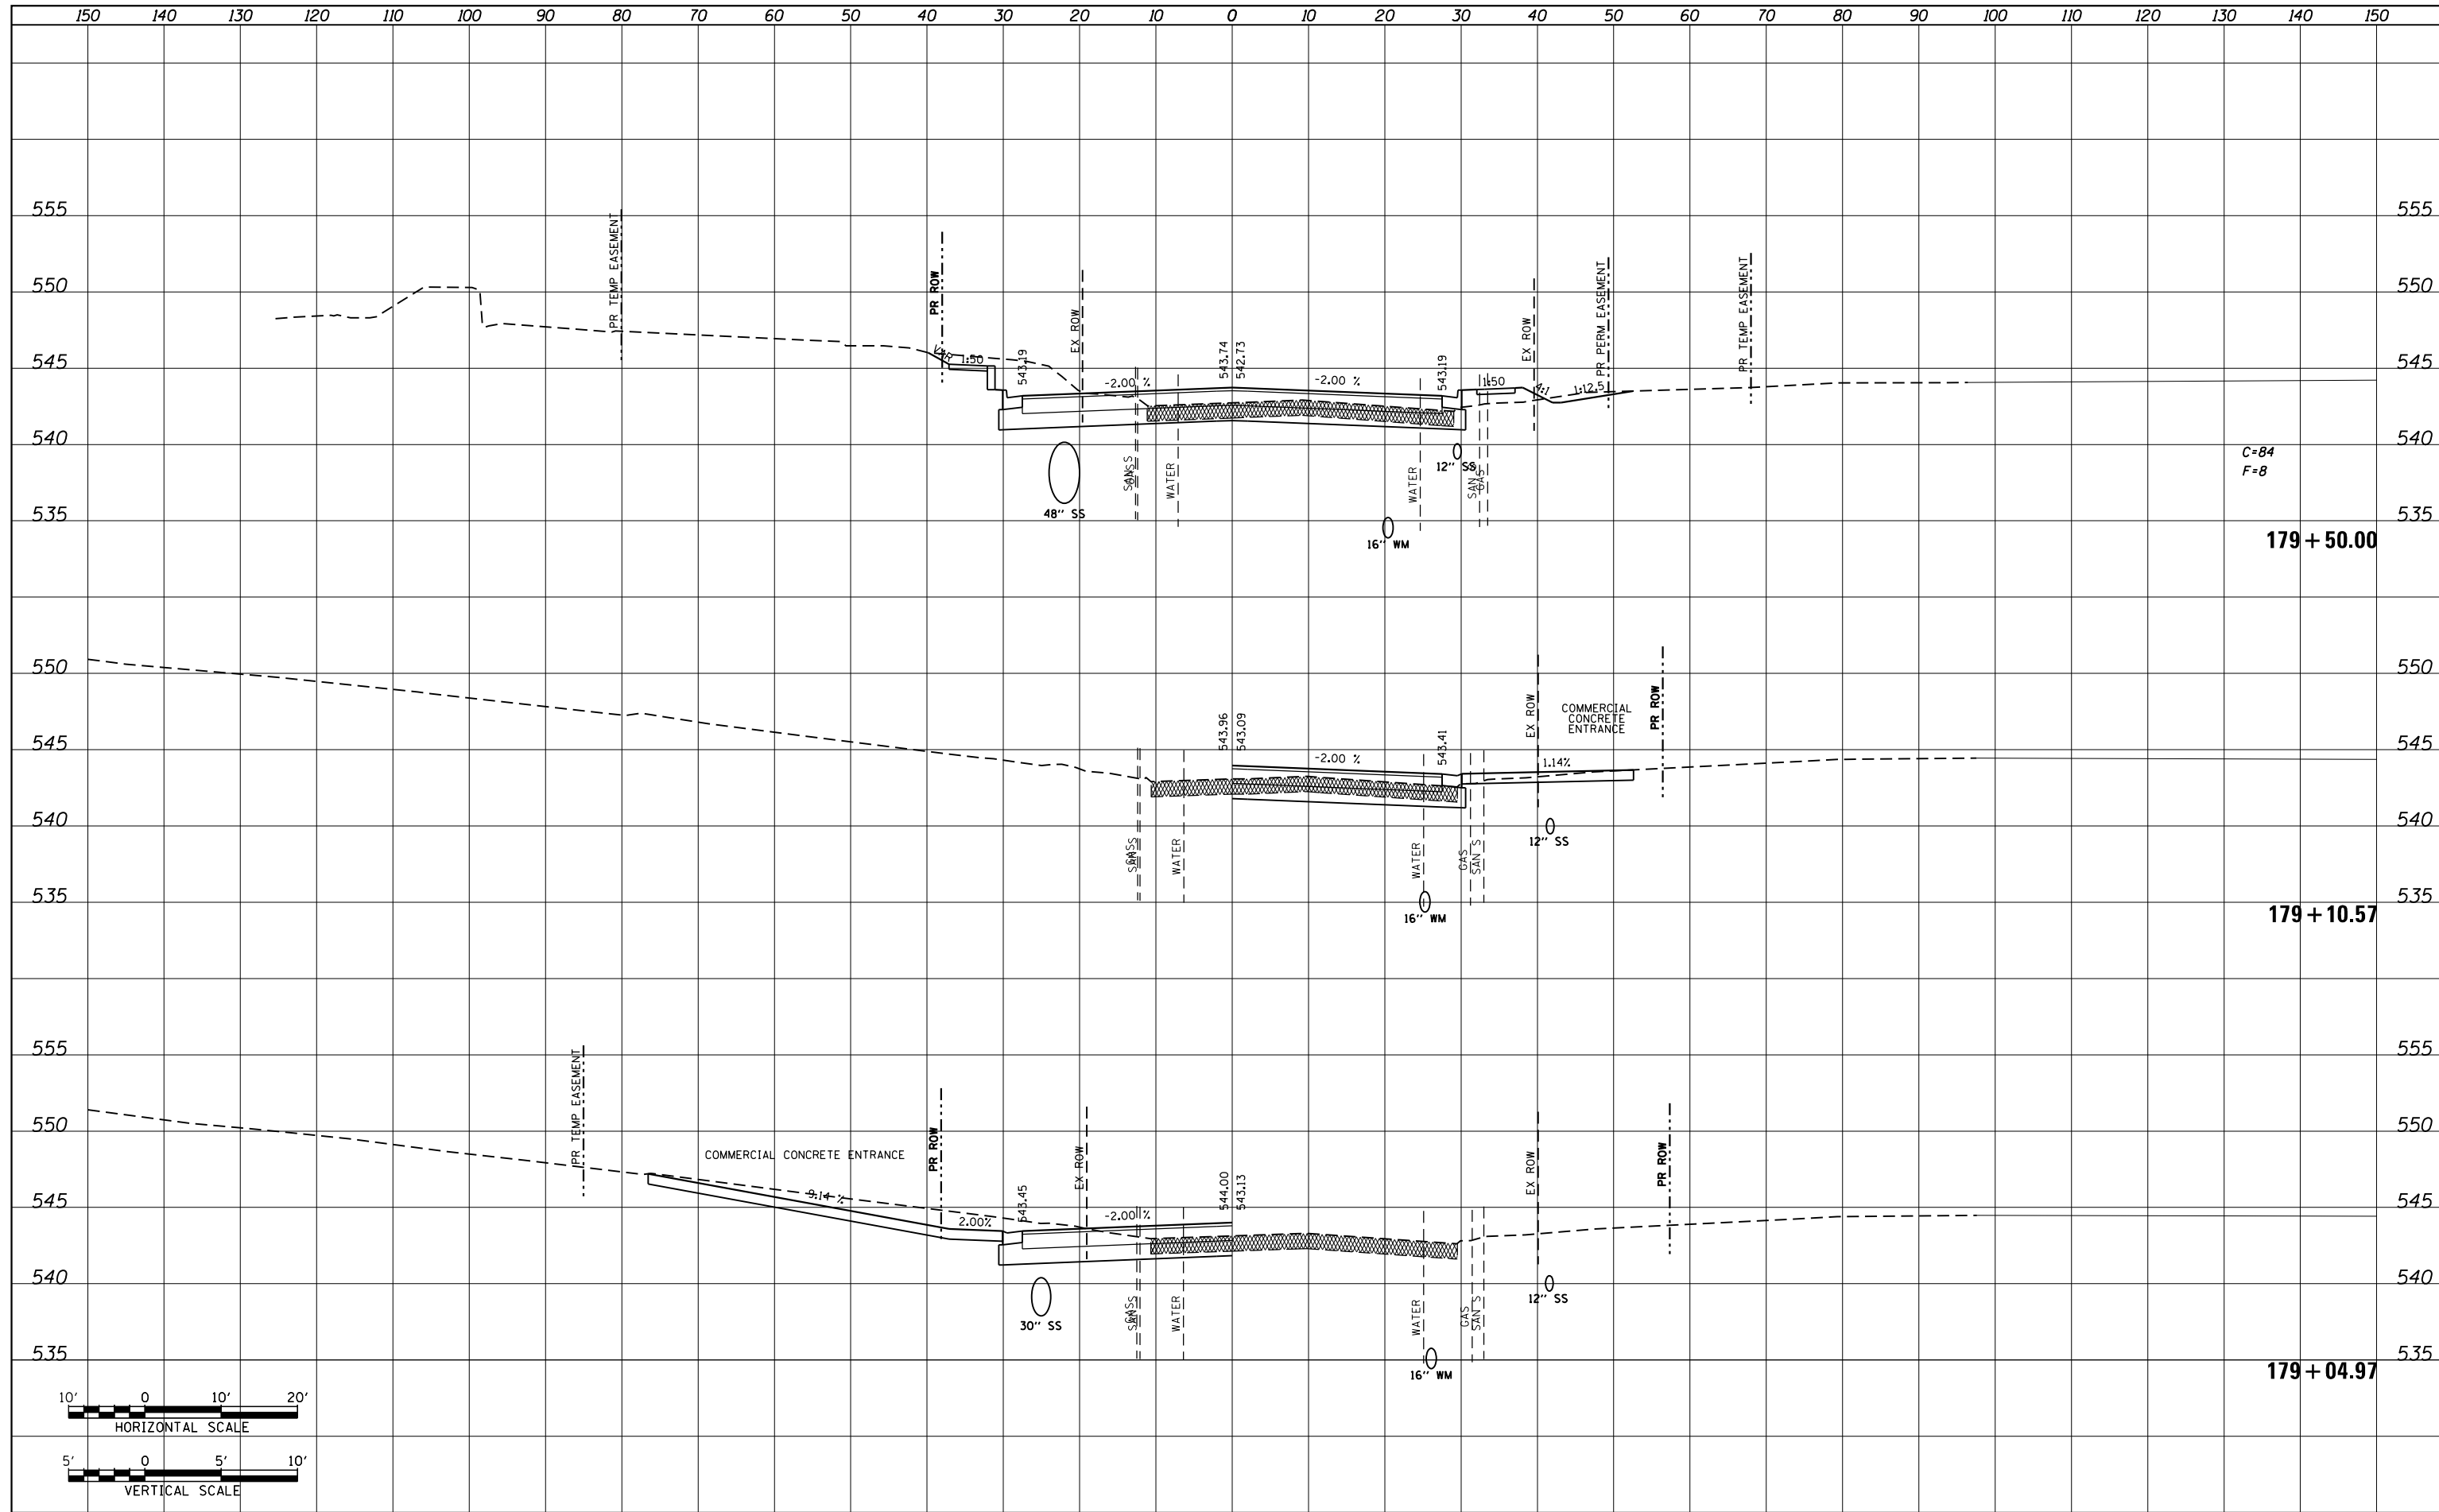

FILE NAME =	USER NAME = default	DESIGNED -	AGF	REVISED -
P:\Projects\13501\CADD\DN\0876885-sht-xsc-15.dgn		DRAWN -	AGF	REVISED -
		CHECKED -	CLS	REVISED -
MODEL NAME =	PLOT DATE = 1/25/2013	DATE -	01/25/2013	REVISED -

**STATE OF ILLINOIS
DEPARTMENT OF TRANSPORTATION**

**IL ROUTE 159
MAINLINE CROSS SECTIONS**

SCALE: H₁ 1"=10'
V₁ 1"=5'

SHEET 10 OF 72 SHEETS STA. 179+04.97 TO STA. 179+50.00

F.A.P. RTE.	SECTION	COUNTY	TOTAL SHEETS	SHEET NO.
600	60-(30,31,128)-3	MADISON	529	379
CONTRACT NO. 76885			ILLINOIS FED. AID PROJECT	