
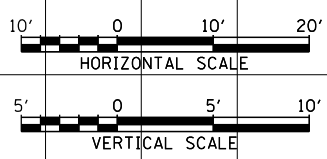


DATE	
BY	
SURVEYED	
PLOTTED	
TEMPLATE	
AREAS	
CHECKED	
FINAL SURVEY	
NOTE BOOK	
NO.	

DATE	
BY	
SURVEYED	
PLOTTED	
TEMPLATE	
AREAS	
CHECKED	
ORIGINAL SURVEY	
NOTE BOOK	
NO.	

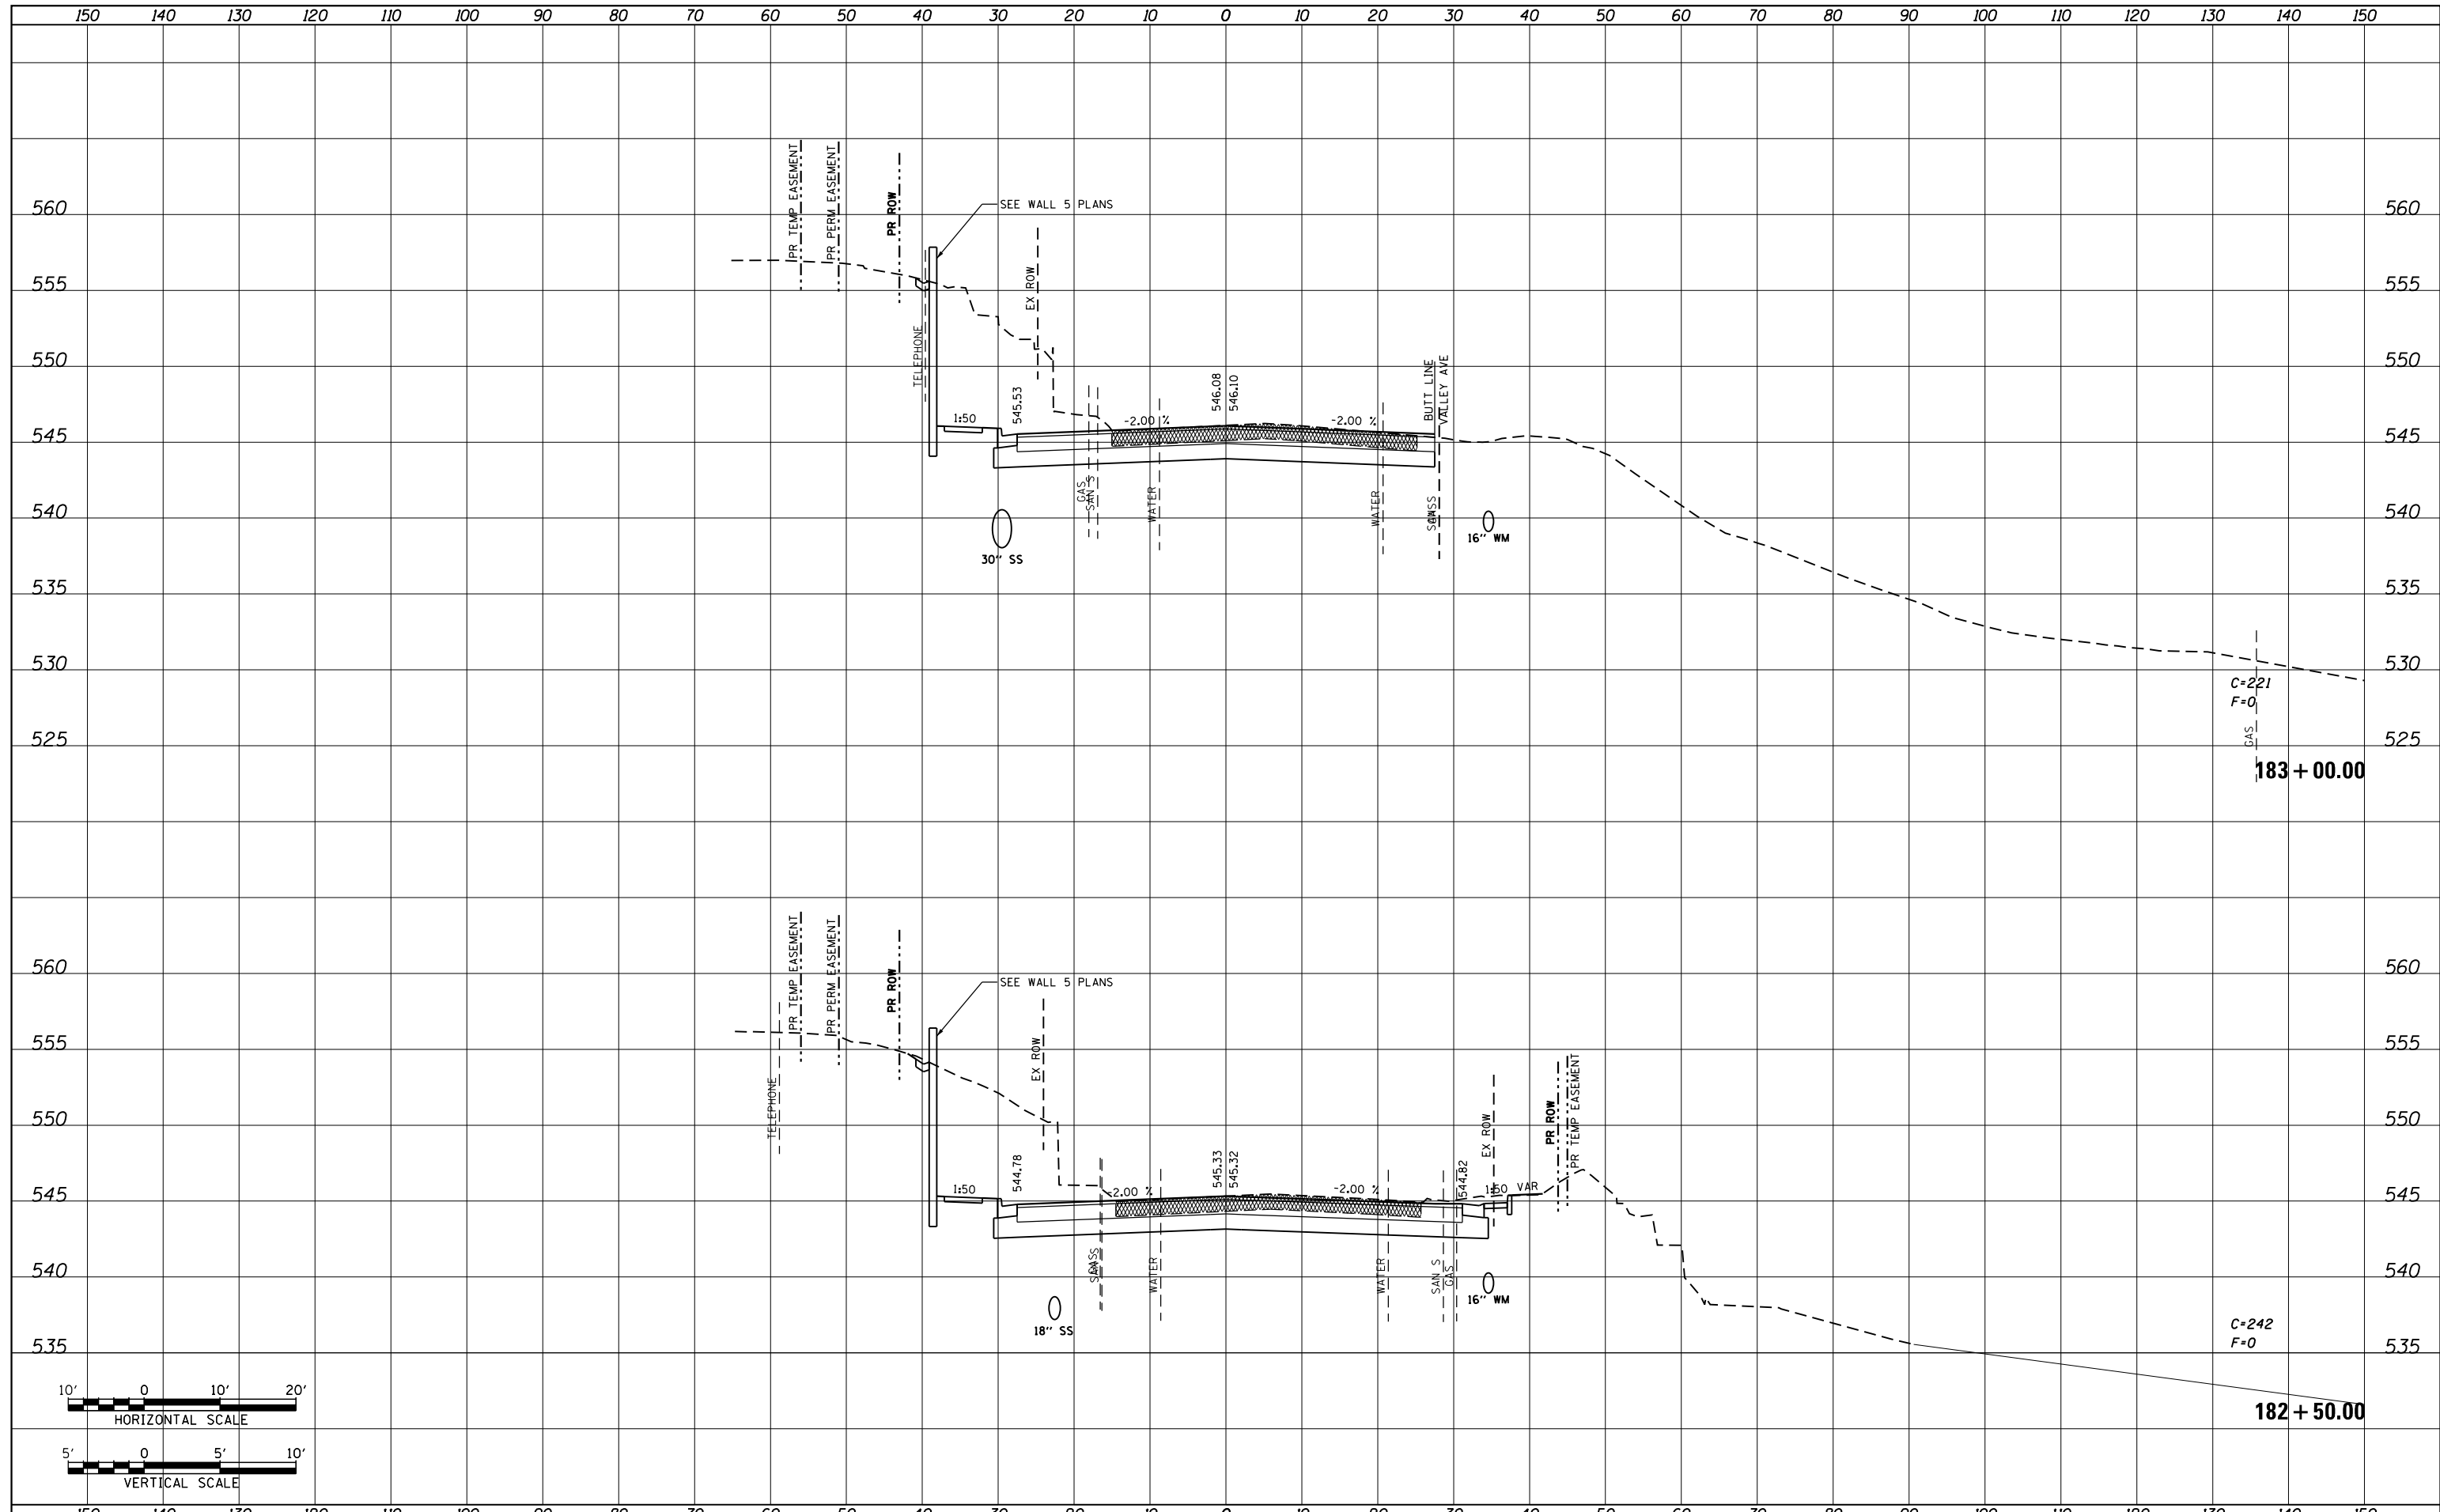

FILE NAME =	USER NAME = default	DESIGNED - AGF	REVISED -	STATE OF ILLINOIS DEPARTMENT OF TRANSPORTATION	IL ROUTE 159 MAINLINE CROSS SECTIONS			F.A.P. RTE.	SECTION	COUNTY	TOTAL SHEETS	SHEET NO.	
P:\Projects\513501\CADD\GN\0876885-sht-xsc-15.dgn	PLOT SCALE = 20.0000' / in.	DRAWN - AGF	REVISED -					600	60-(30,31,128)-3	MADISON	529	383	
MODELNAME	PLOT DATE = 1/25/2013	CHECKED - CLS	REVISED -		SCALE: H: 1"=10'			SHEET 14	OF 72 SHEETS	STA. 182+50.00	TO STA. 183+00.00	CONTRACT NO. 76885	
		DATE - 01/25/2013	REVISED -		SCALE: V: 1"=5'						ILLINOIS FED. AID PROJECT		