
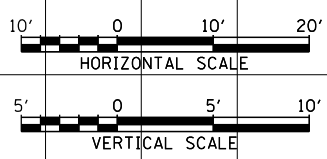


DATE	
BY	
SURVEYED	
PLOTTED	
TEMPLATE	
AREAS	
CHECKED	
NO.	

DATE	
BY	
SURVEYED	
PLOTTED	
TEMPLATE	
AREAS	
CHECKED	
NO.	

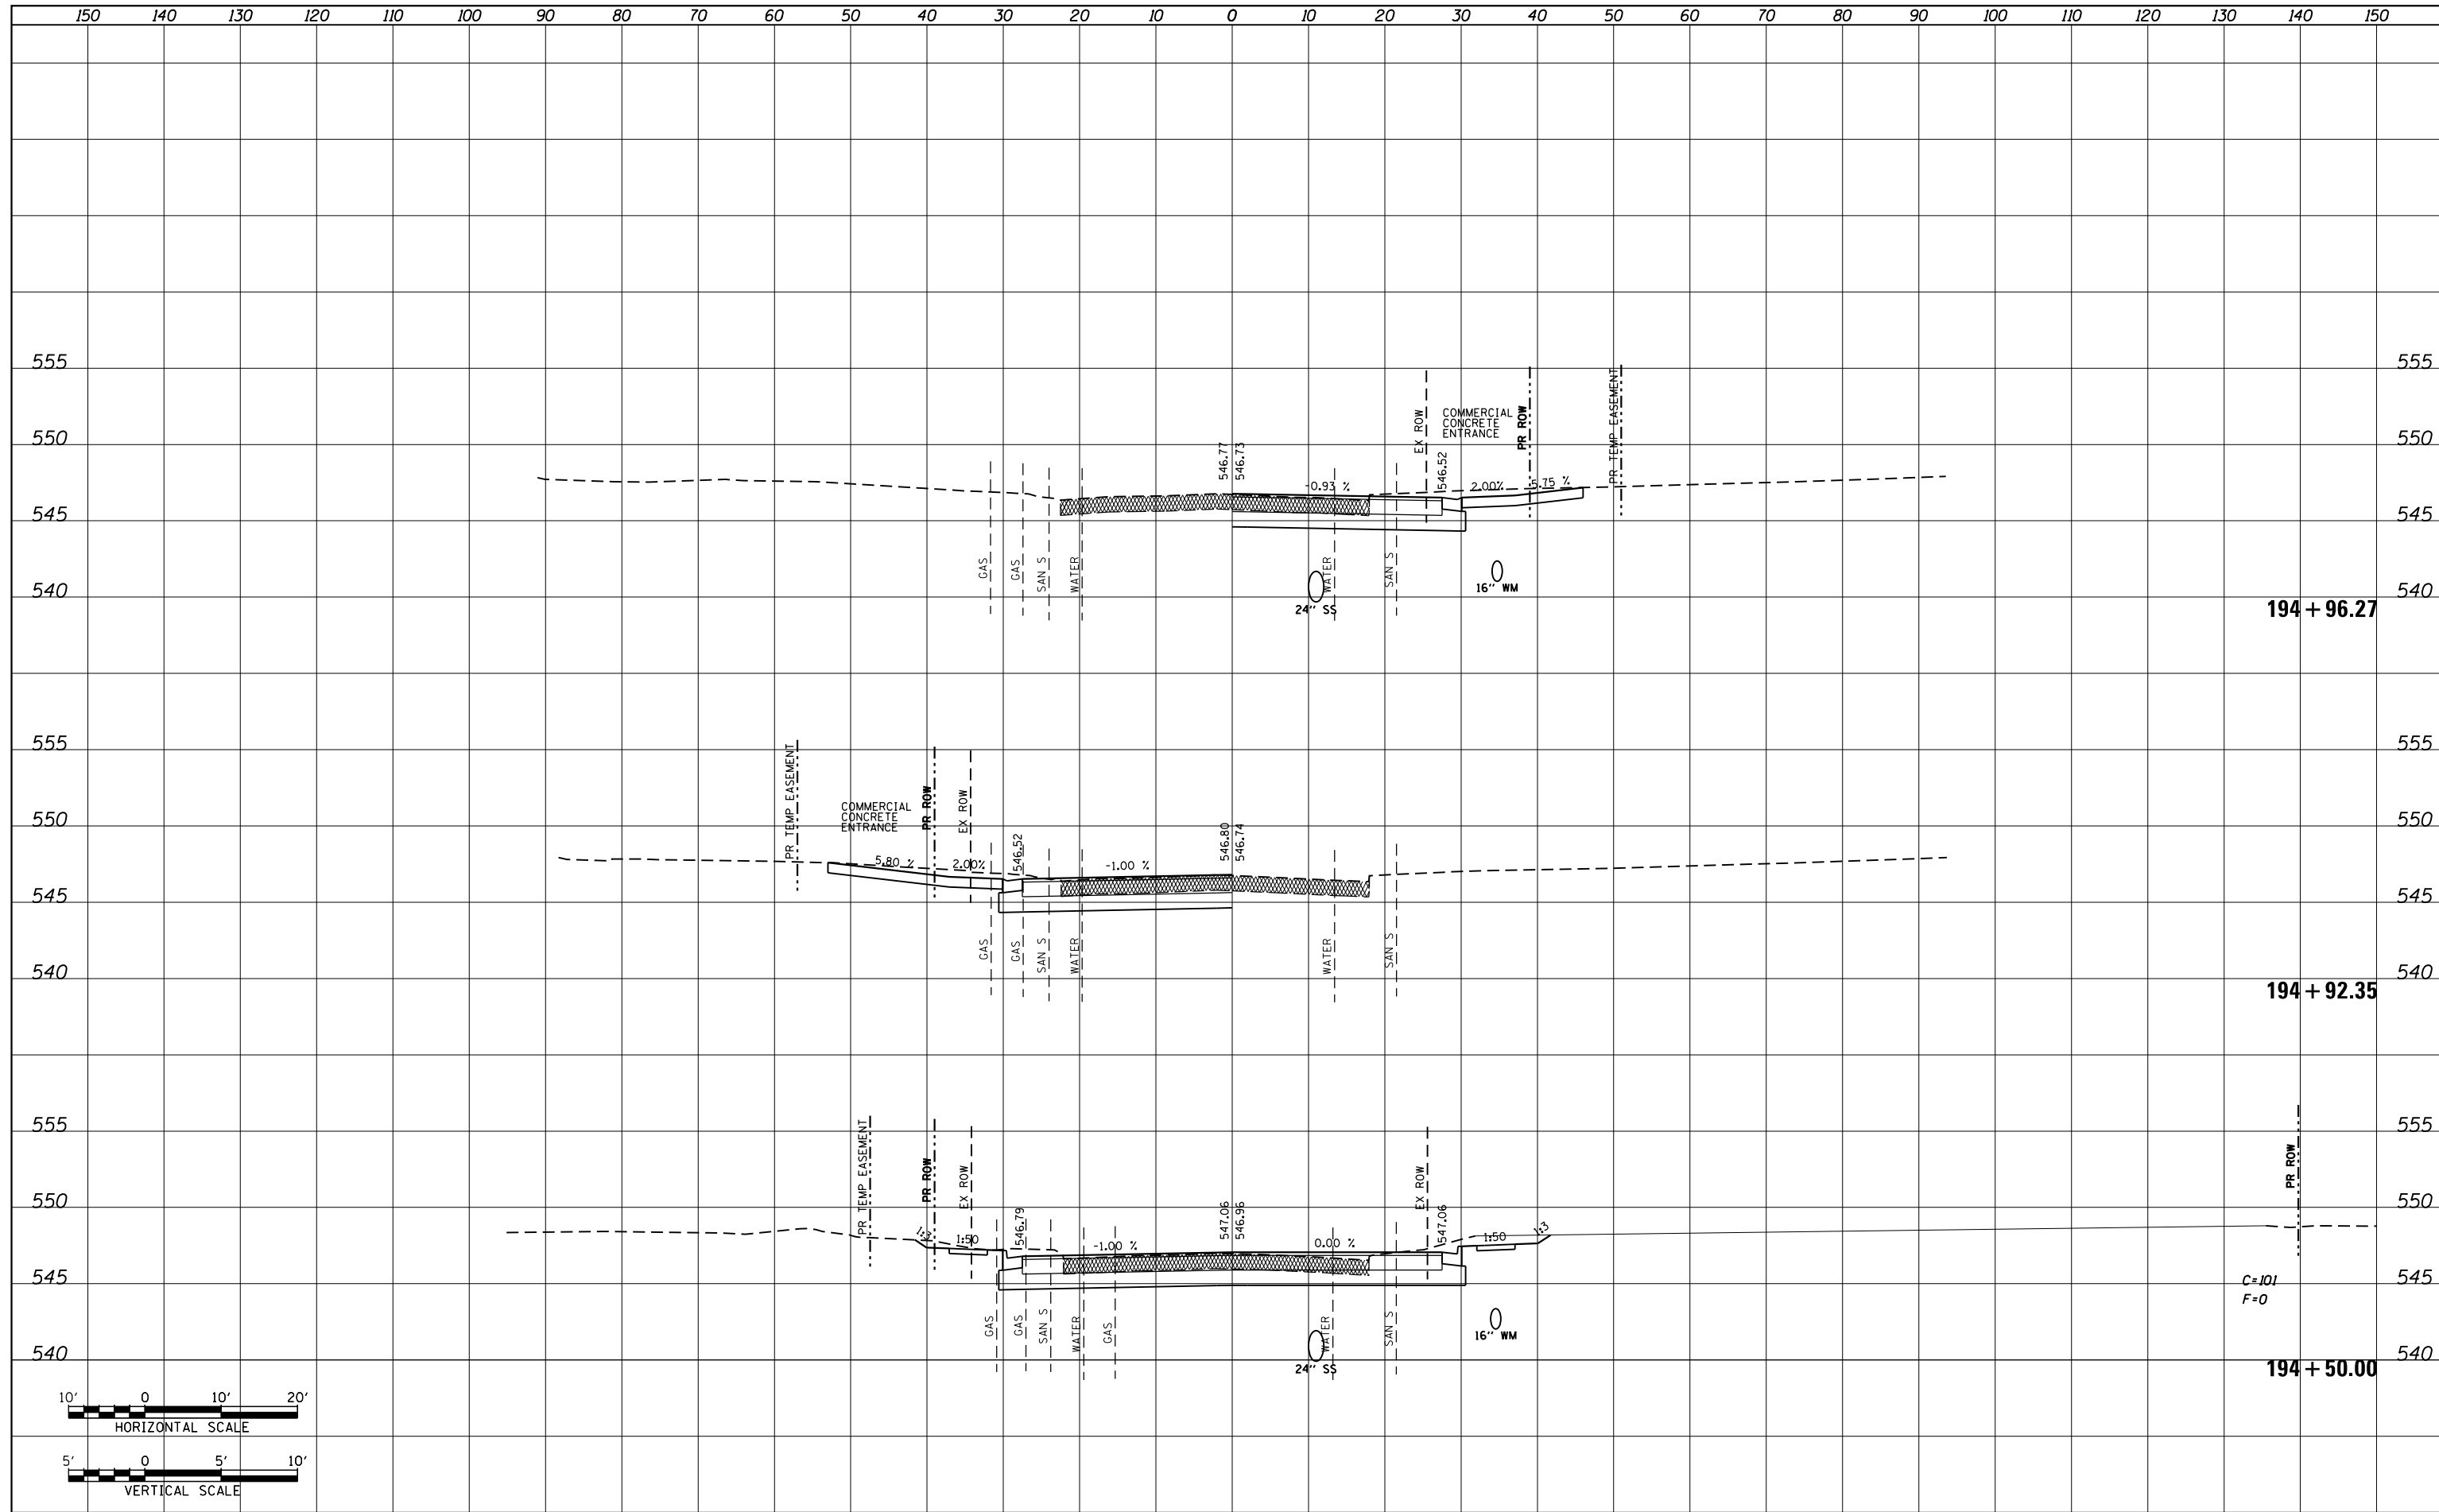

FILE NAME =	USER NAME = default	DESIGNED - AGF	REVISED -
P:\Projects\513501\CADD\GN\0876885-sht-xsc-15.dgn		DRAWN - AGF	REVISED -
		CHECKED - CLS	REVISED -
		DATE - 01/25/2013	REVISED -

**STATE OF ILLINOIS  
DEPARTMENT OF TRANSPORTATION**

**IL ROUTE 159  
MAINLINE CROSS SECTIONS**

SCALE: H<sub>1</sub> 1"=10'  
V<sub>1</sub> 1"=5'

SHEET 26 OF 72 SHEETS STA. 194+50.00 TO STA. 194+96.27

F.A.P. RTE.	SECTION	COUNTY	TOTAL SHEETS	SHEET NO.
600	60-(30,31,128)-3	MADISON	529	395
CONTRACT NO. 76885			ILLINOIS FED. AID PROJECT	