
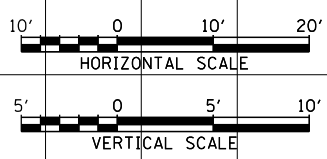


DATE	
BY	
SURVEYED	
PLOTTED	
TEMPLATE	
AREAS	
CHECKED	
NO.	

DATE	
BY	
SURVEYED	
PLOTTED	
TEMPLATE	
AREAS	
CHECKED	
NO.	

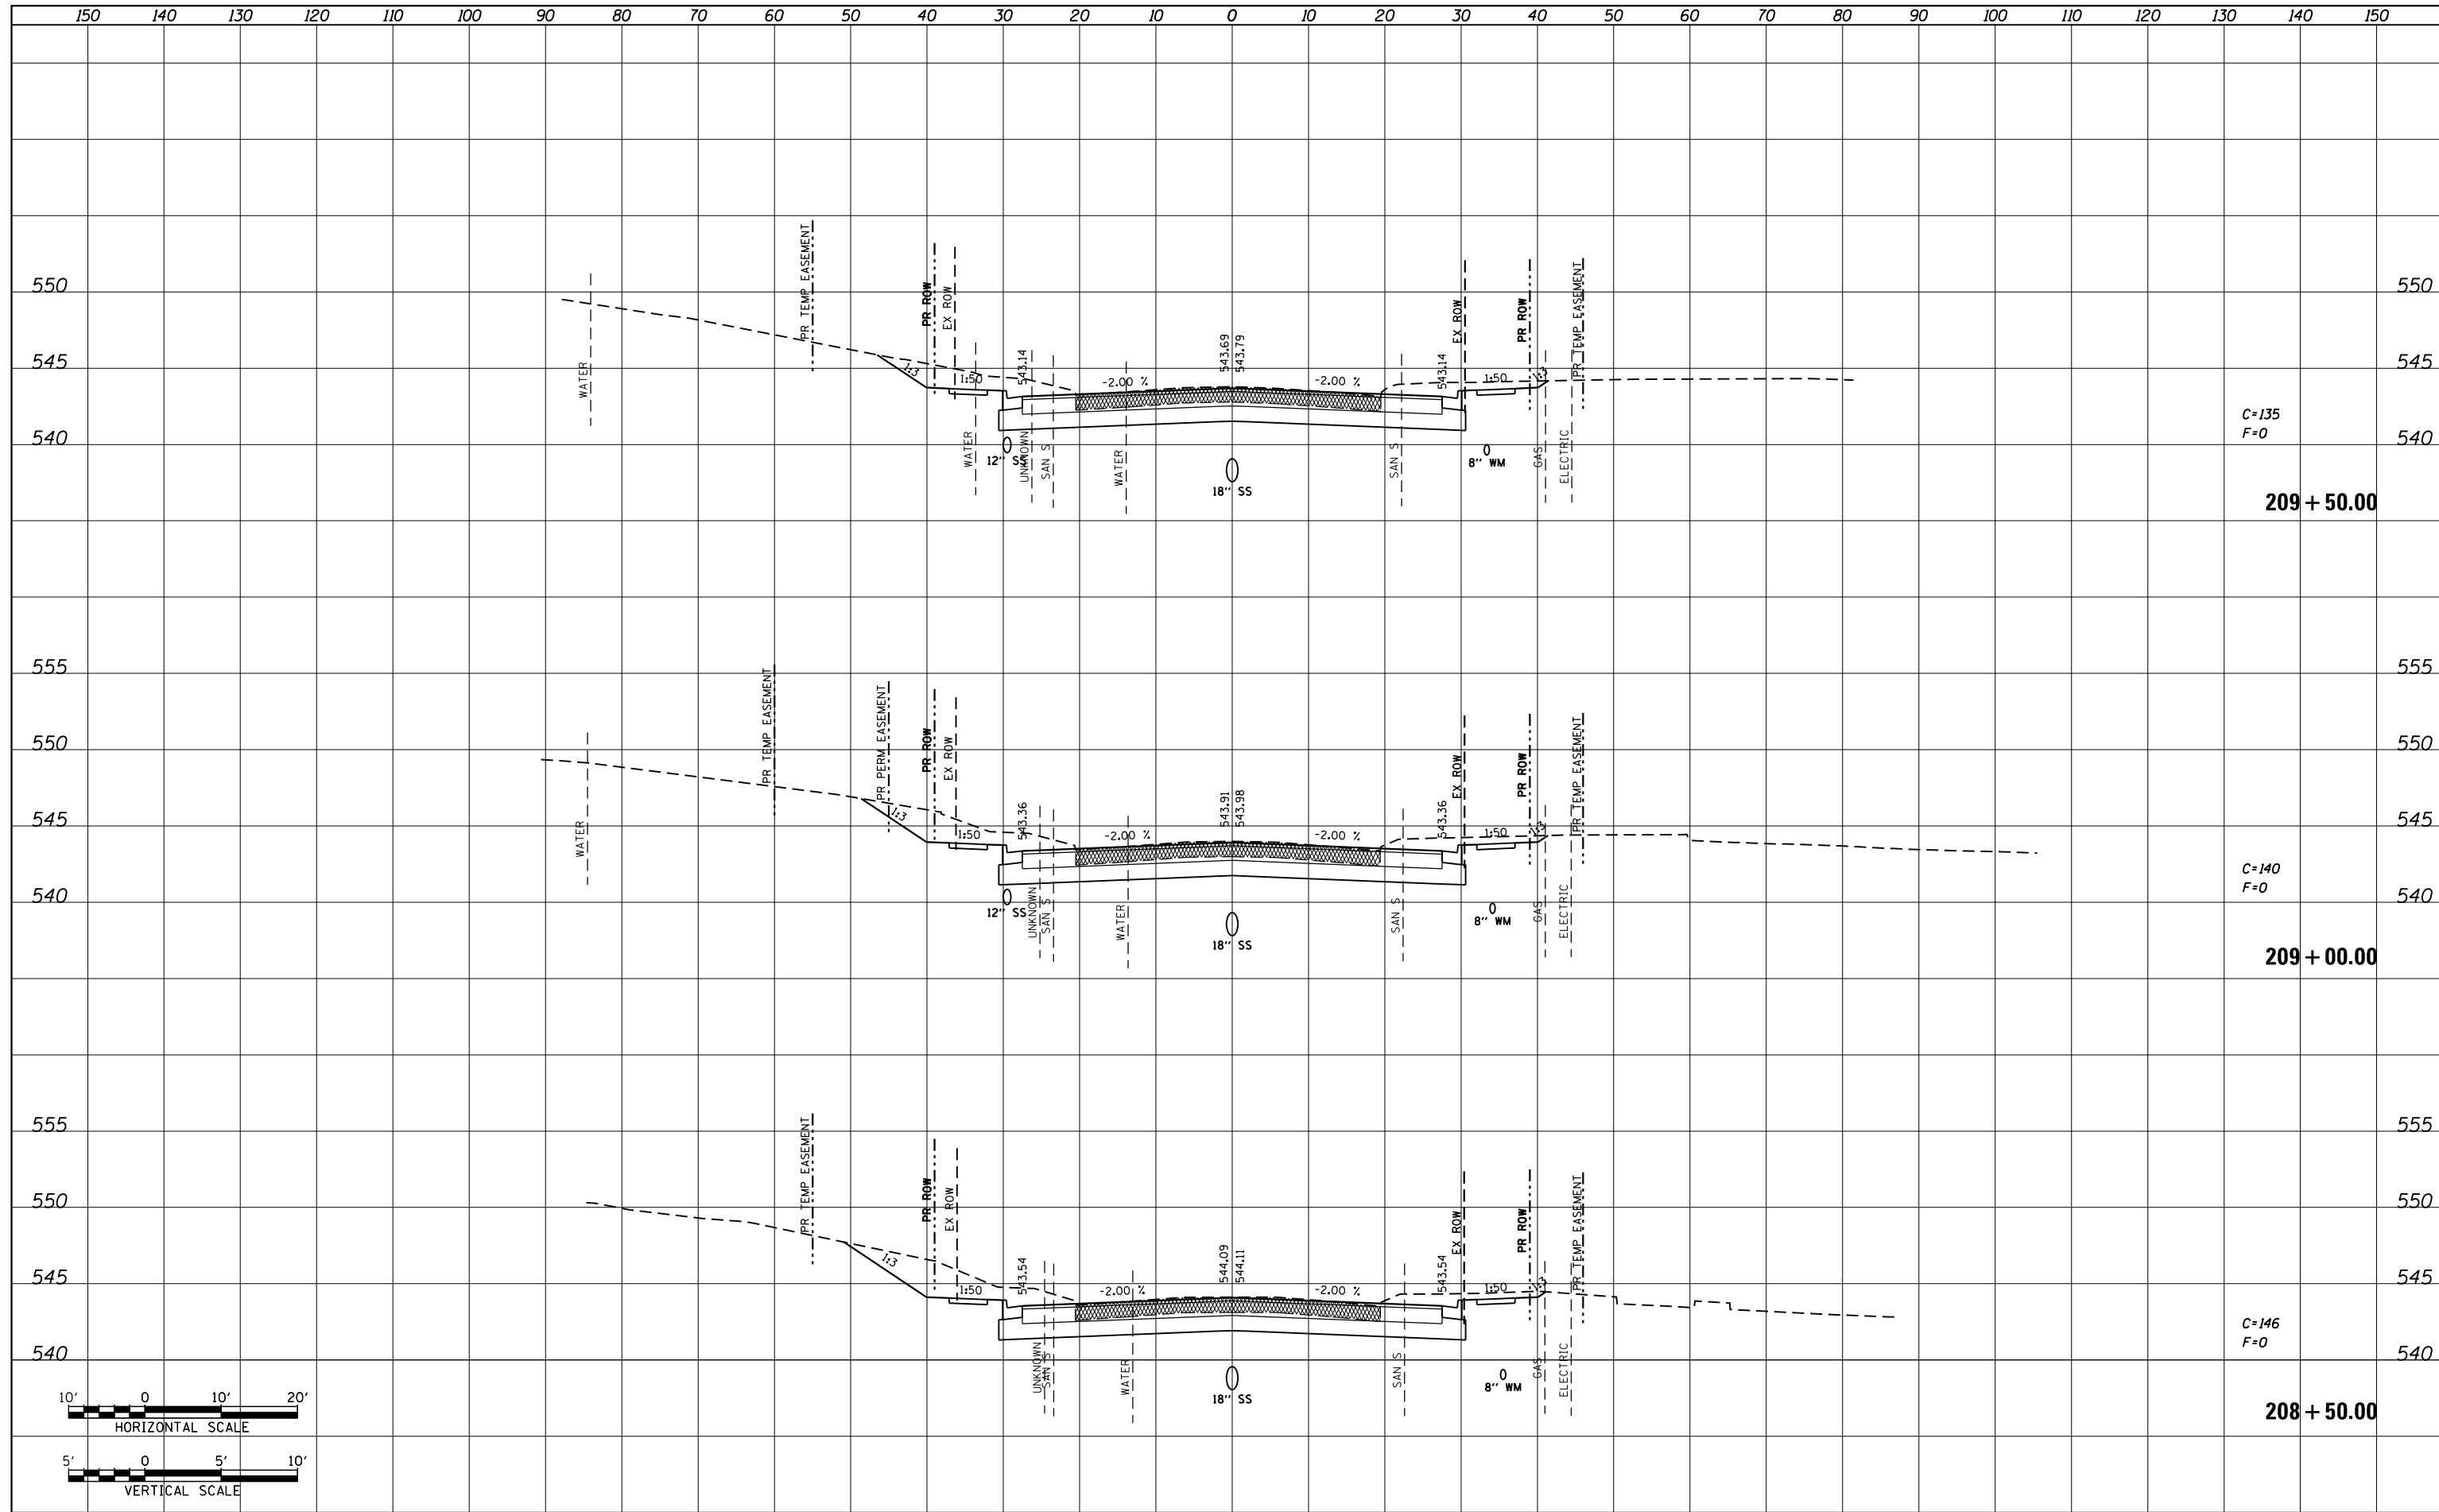

FILE NAME = P:\Projects\513501\CADD\GN\0876885-sht-xsc-155.dgn	USER NAME = default	DESIGNED - AGF	REVISED -	<b>STATE OF ILLINOIS</b> <b>DEPARTMENT OF TRANSPORTATION</b>	<b>IL ROUTE 159</b> <b>MAINLINE CROSS SECTIONS</b>	F.A.P. RTE. 600	SECTION 60-(30,31,128)-3	COUNTY MADISON	TOTAL SHEETS 529	SHEET NO. 409	
*MODELNAME*	PLOT SCALE = 20.0000' / in.	CHECKED - CLS	REVISED -			SCALE: H: 1"=10'	V: 1"=5'	SHEET 40 OF 72 SHEETS	STA. 208+50.00 TO STA. 209+50.00	CONTRACT NO. 76885	
	PLOT DATE = 1/25/2013	DATE - 01/25/2013	REVISED -			ILLINOIS FED. AID PROJECT					