
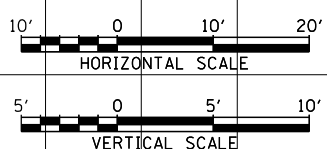


DATE	
BY	
FINAL SURVEY	SURVEYED
NOTE BOOK	PLOTTED
NO.	TEMPLATE
	AREAS CHECKED

DATE	
BY	
ORIGINAL SURVEY	SURVEYED
NOTE BOOK	PLOTTED
NO.	TEMPLATE
	AREAS CHECKED

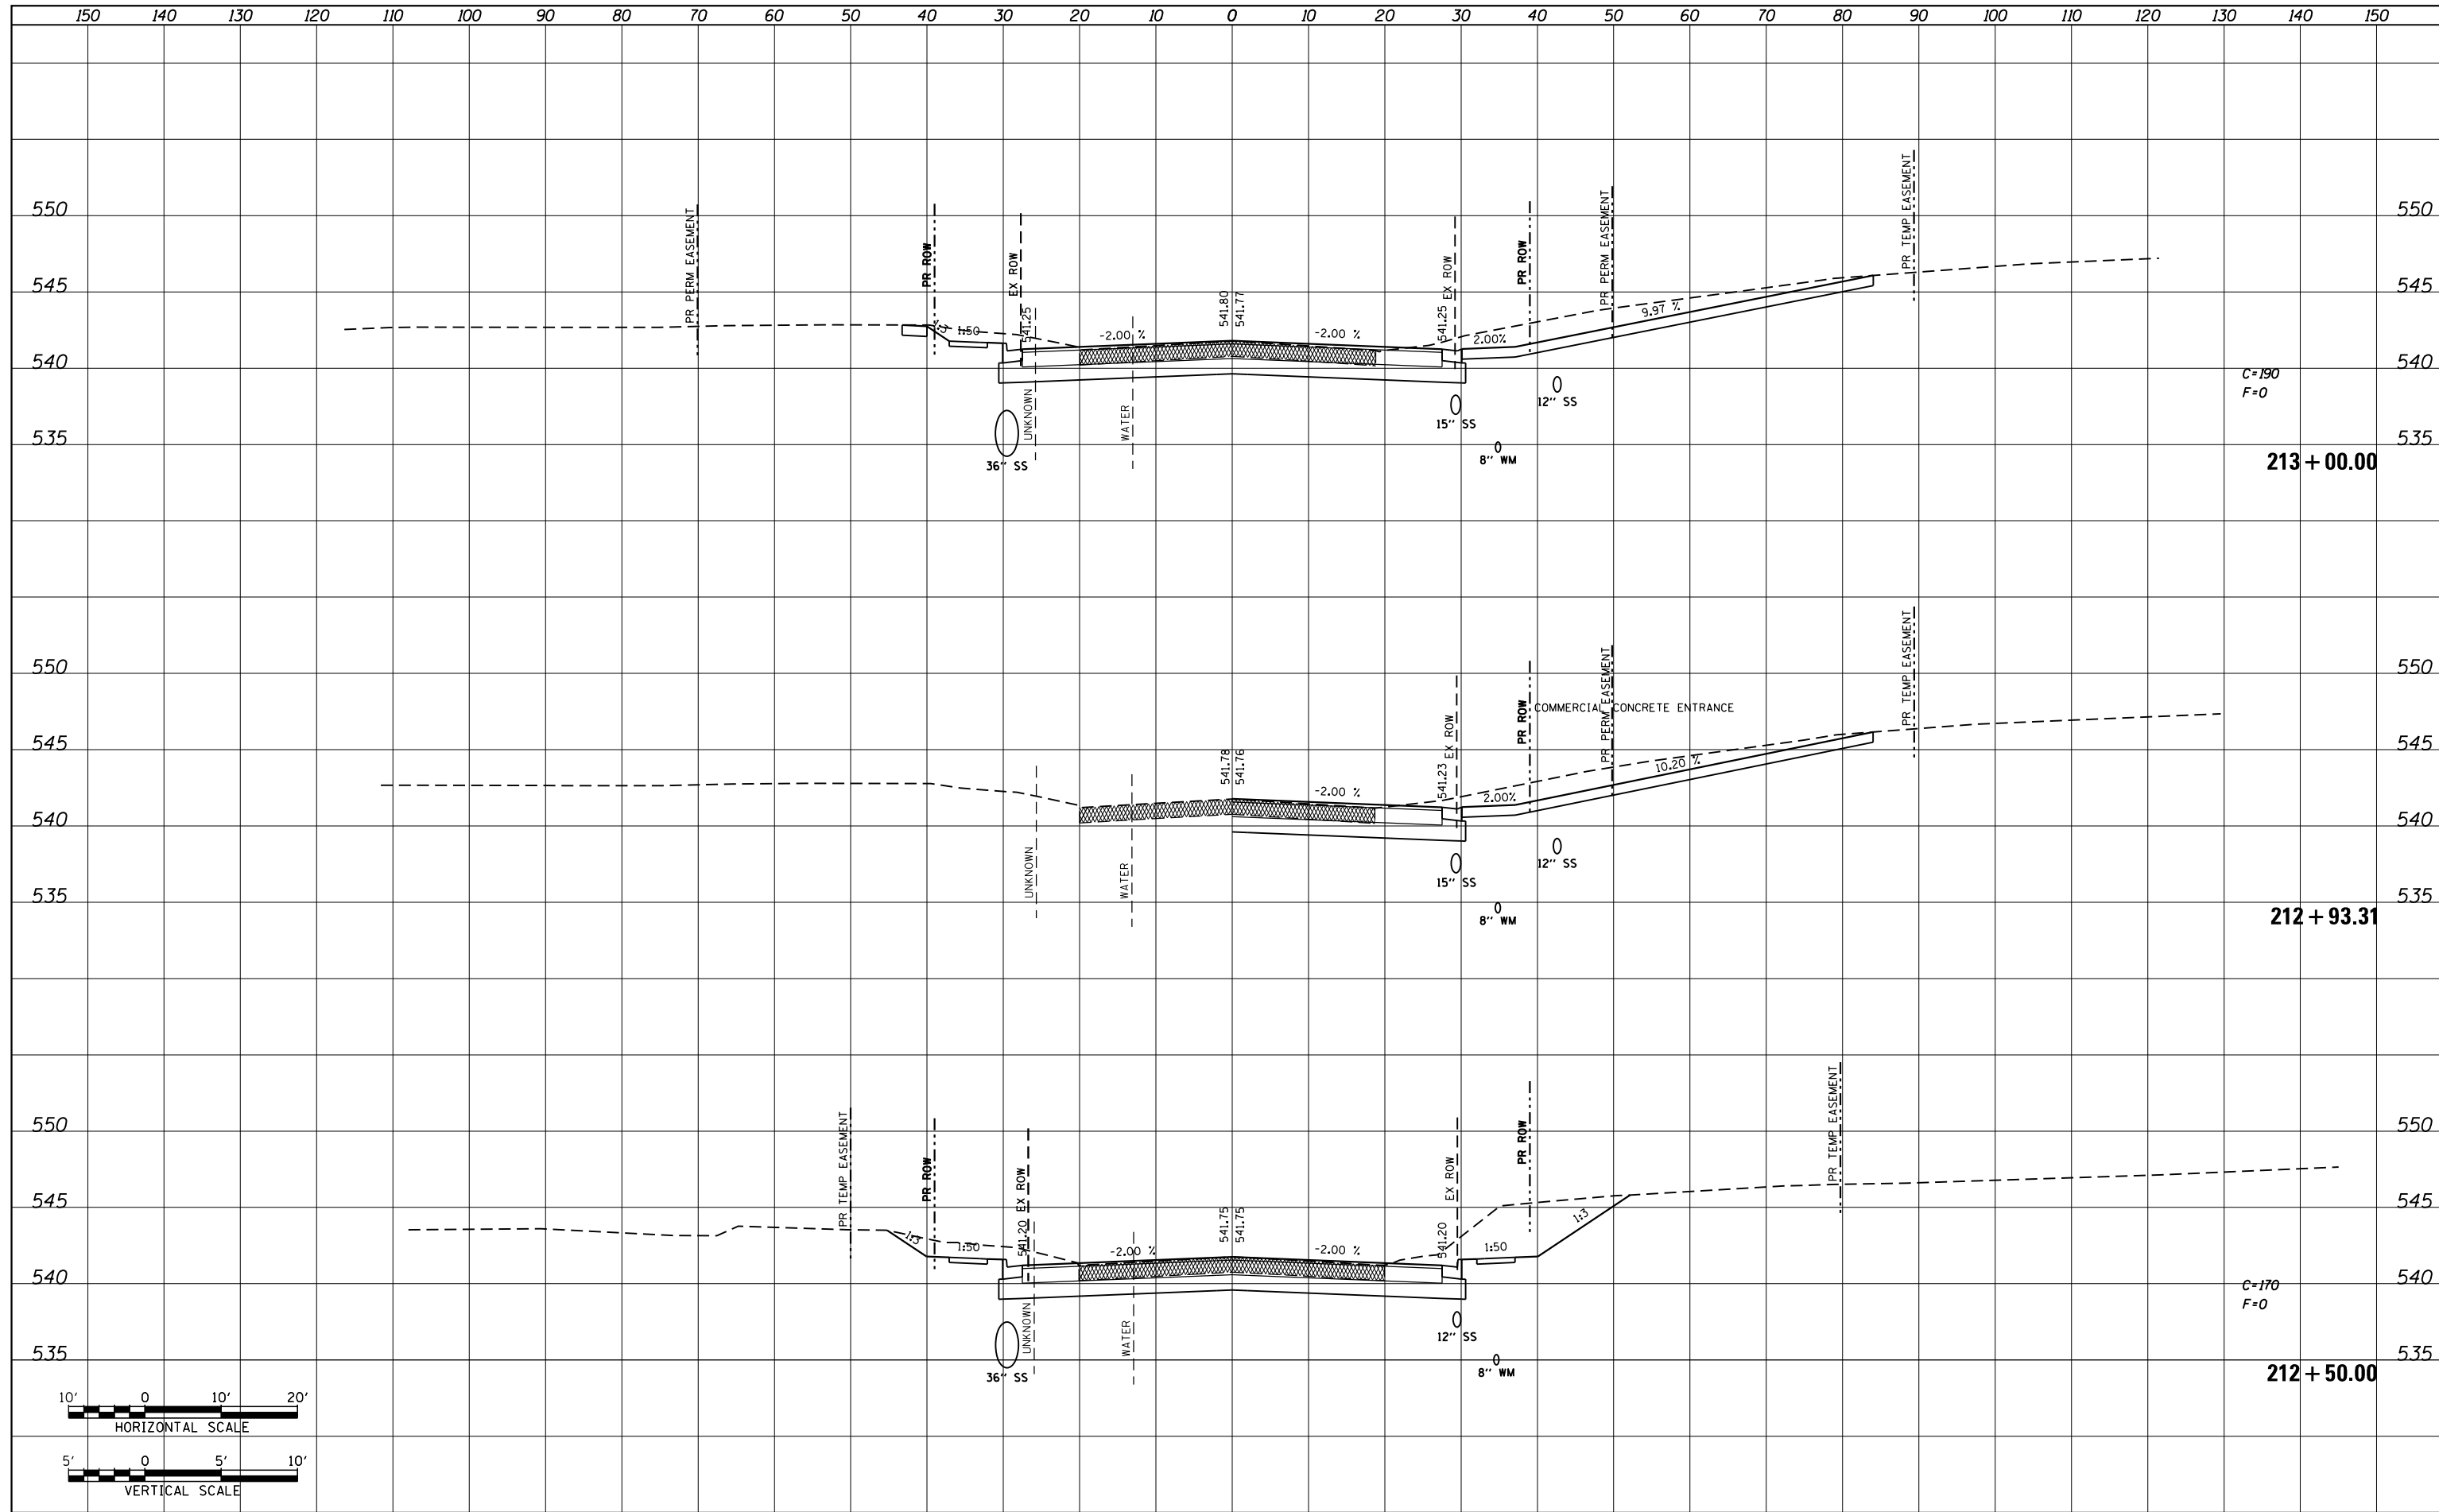

FILE NAME =	USER NAME = default	DESIGNED - AGF	REVISED -	<b>STATE OF ILLINOIS</b> <b>DEPARTMENT OF TRANSPORTATION</b>	<b>IL ROUTE 159</b> <b>MAINLINE CROSS SECTIONS</b>	F.A.P. RTE.	SECTION	COUNTY	TOTAL SHEETS	SHEET NO.
P:\Projects\513501\CADD\GN\0876885-sht-xsc-15.dgn	DRAWN - AGF	REVISED -	600			60-(30,31,128)-3	MADISON	529	412	
*MODELNAME*	PLLOT SCALE = 20.0000' / in.	CHECKED - CLS	REVISED -			CONTRACT NO. 76885				
	PLLOT DATE = 1/25/2013	DATE - 01/25/2013	REVISED -			ILLINOIS FED. AID PROJECT				
SCALE: H <sub>1</sub> 1"=10'						SHEET 43 OF 72 SHEETS		STA. 212+50.00 TO STA. 213+00.00		