
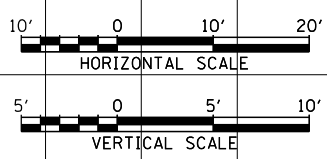


DATE	
BY	
FINAL SURVEY	SURVEYED
NOTE BOOK	PLOTTED
NO.	TEMPLATE
	AREAS
	CHECKED

DATE	
BY	
ORIGINAL SURVEY	SURVEYED
NOTE BOOK	PLOTTED
NO.	TEMPLATE
	AREAS
	CHECKED

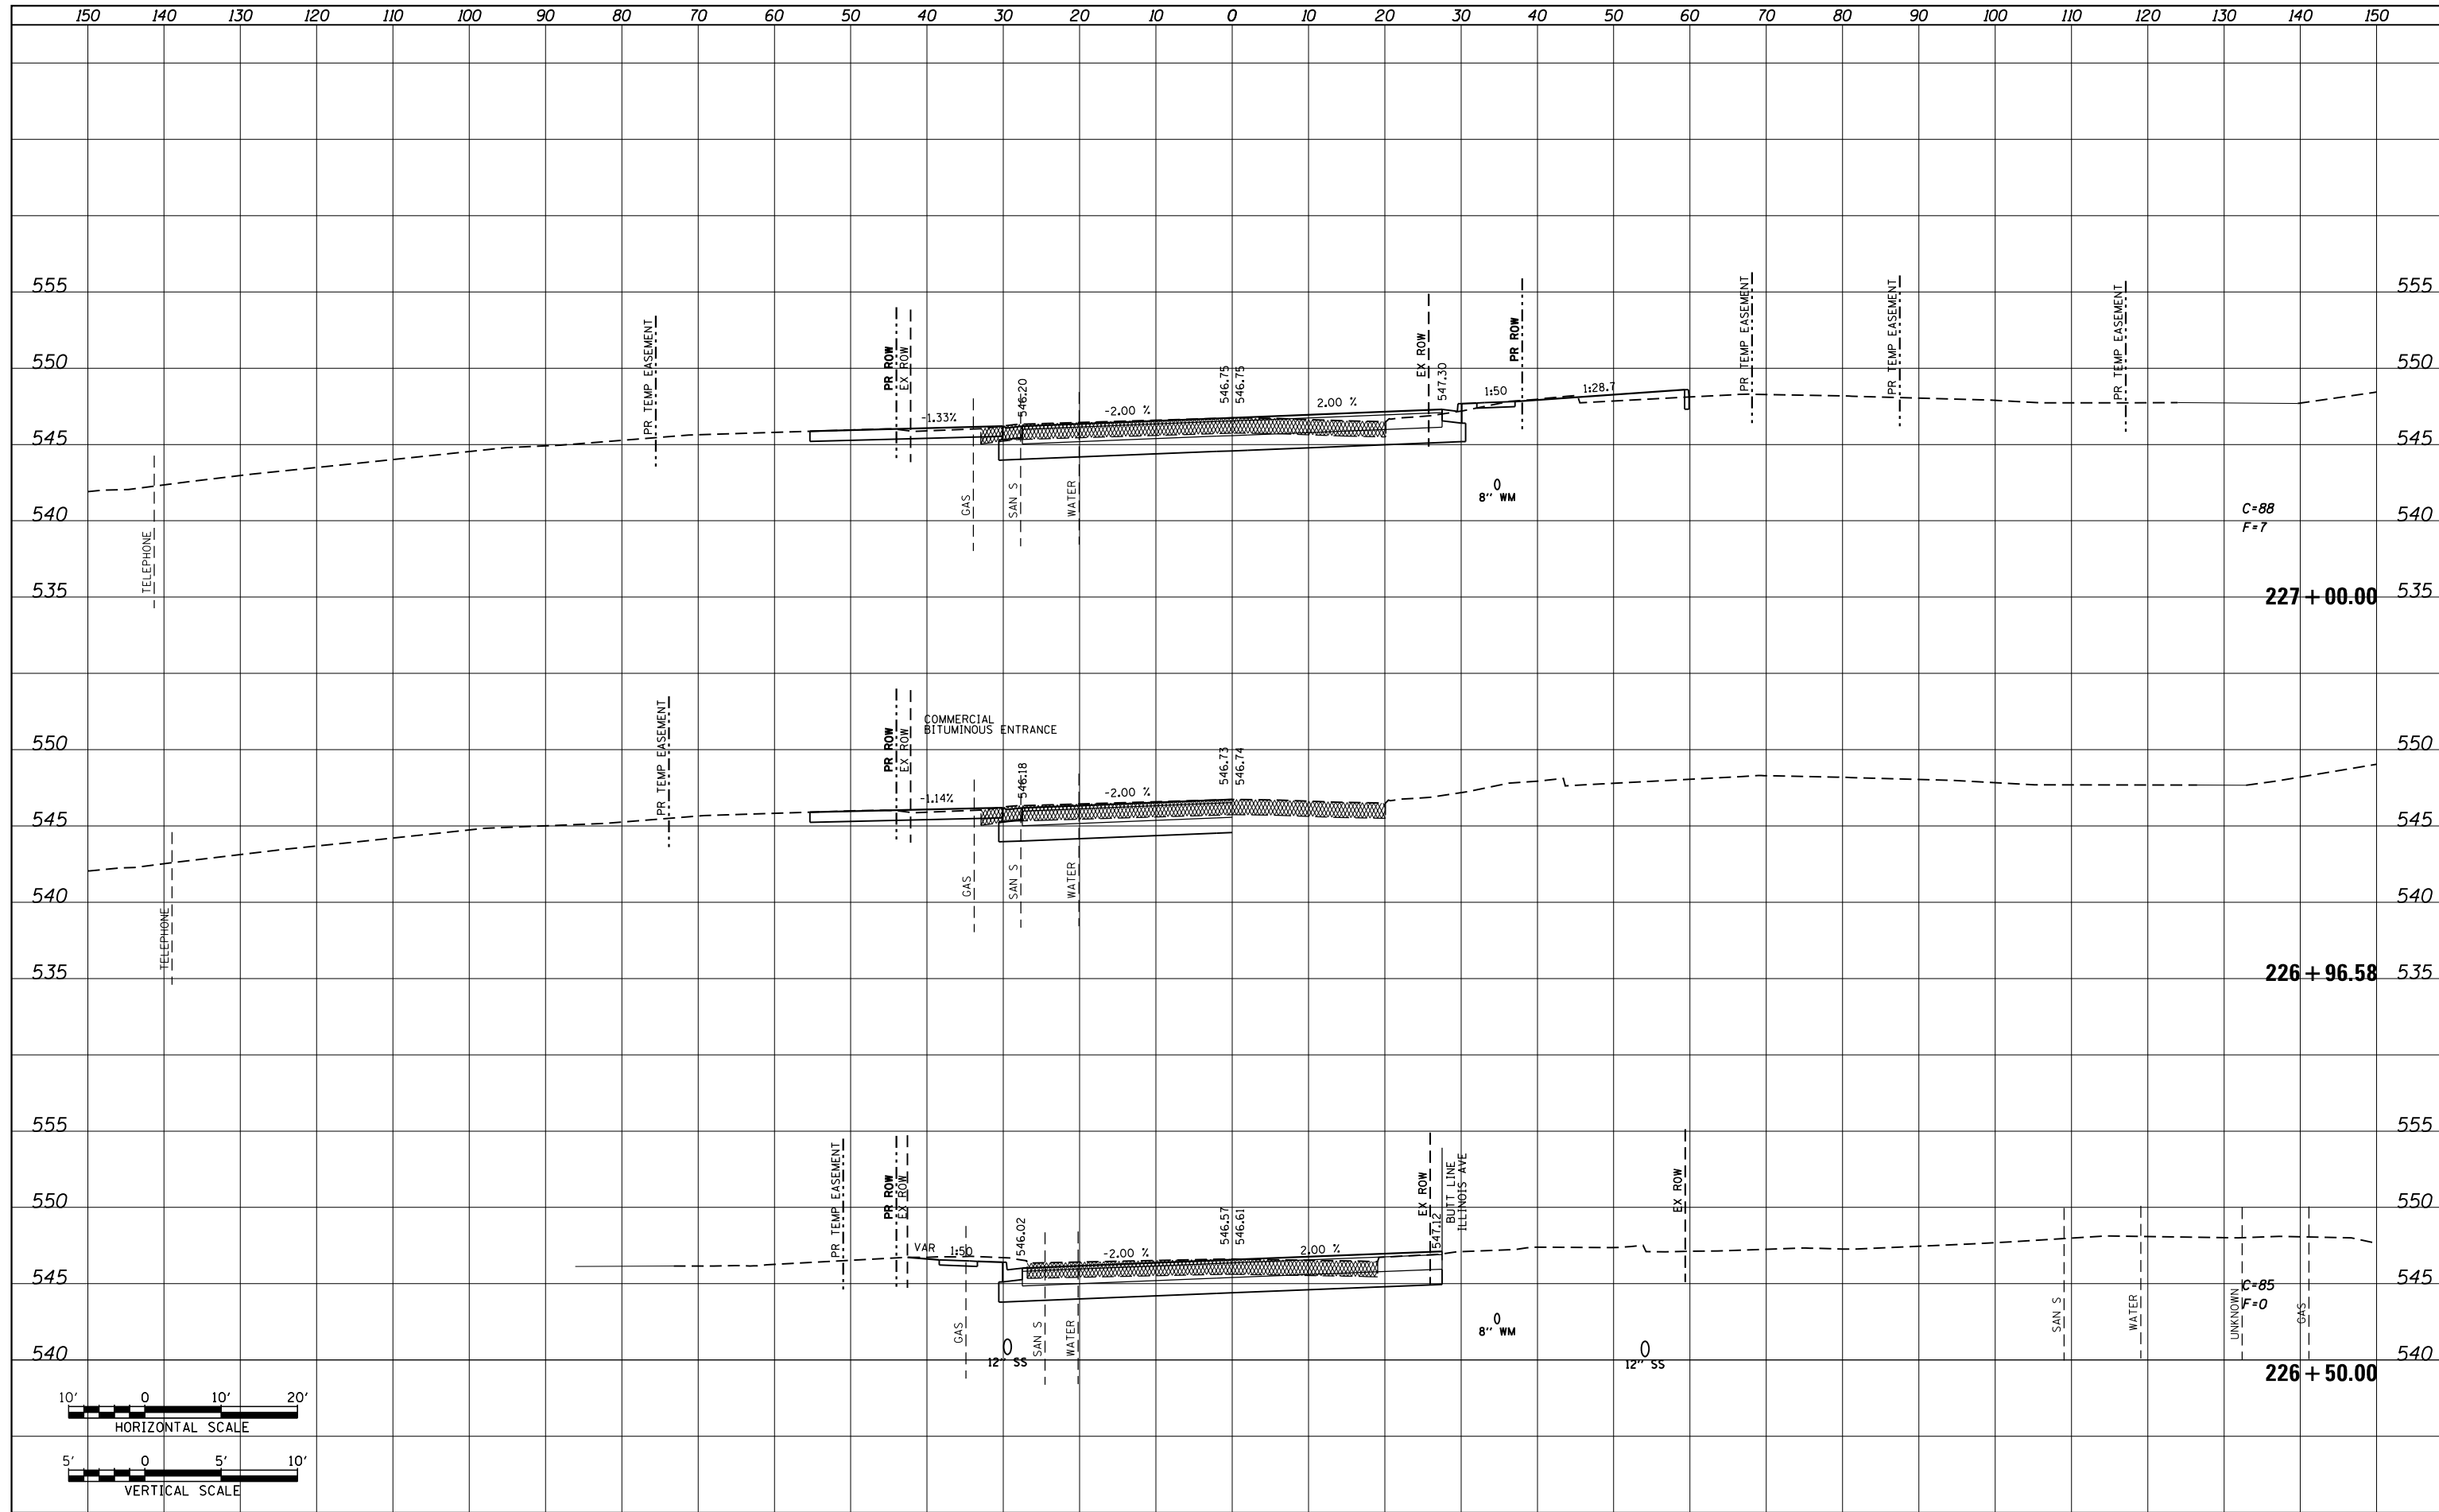

FILE NAME =	USER NAME = default	DESIGNED - AGF	REVISED -	STATE OF ILLINOIS DEPARTMENT OF TRANSPORTATION	IL ROUTE 159 MAINLINE CROSS SECTIONS	F.A.P. RTE.	SECTION	COUNTY	TOTAL SHEETS	SHEET NO.
P:\Projects\513501\CADD\GNN\0876885-sht-xsc-15.dgn		DRAWN - AGF	REVISED -			600	60-(30,31,128)-3	MADISON	529	429
MODELNAME		CHECKED - CLS	REVISED -			CONTRACT NO. 76885				
		DATE - 01/25/2013	REVISED -			ILLINOIS FED. AID PROJECT				
				SCALE: H ₁ 1"=10'		SHEET 60 OF 72 SHEETS		STA. 226+50.00 TO STA. 227+00.00		