
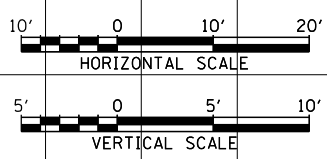


DATE	
BY	
SURVEYED	
PLOTTED	
TEMPLATE	
NOTE BOOK	
AREAS CHECKED	
NO.	

DATE	
BY	
SURVEYED	
PLOTTED	
TEMPLATE	
NOTE BOOK	
AREAS CHECKED	
NO.	

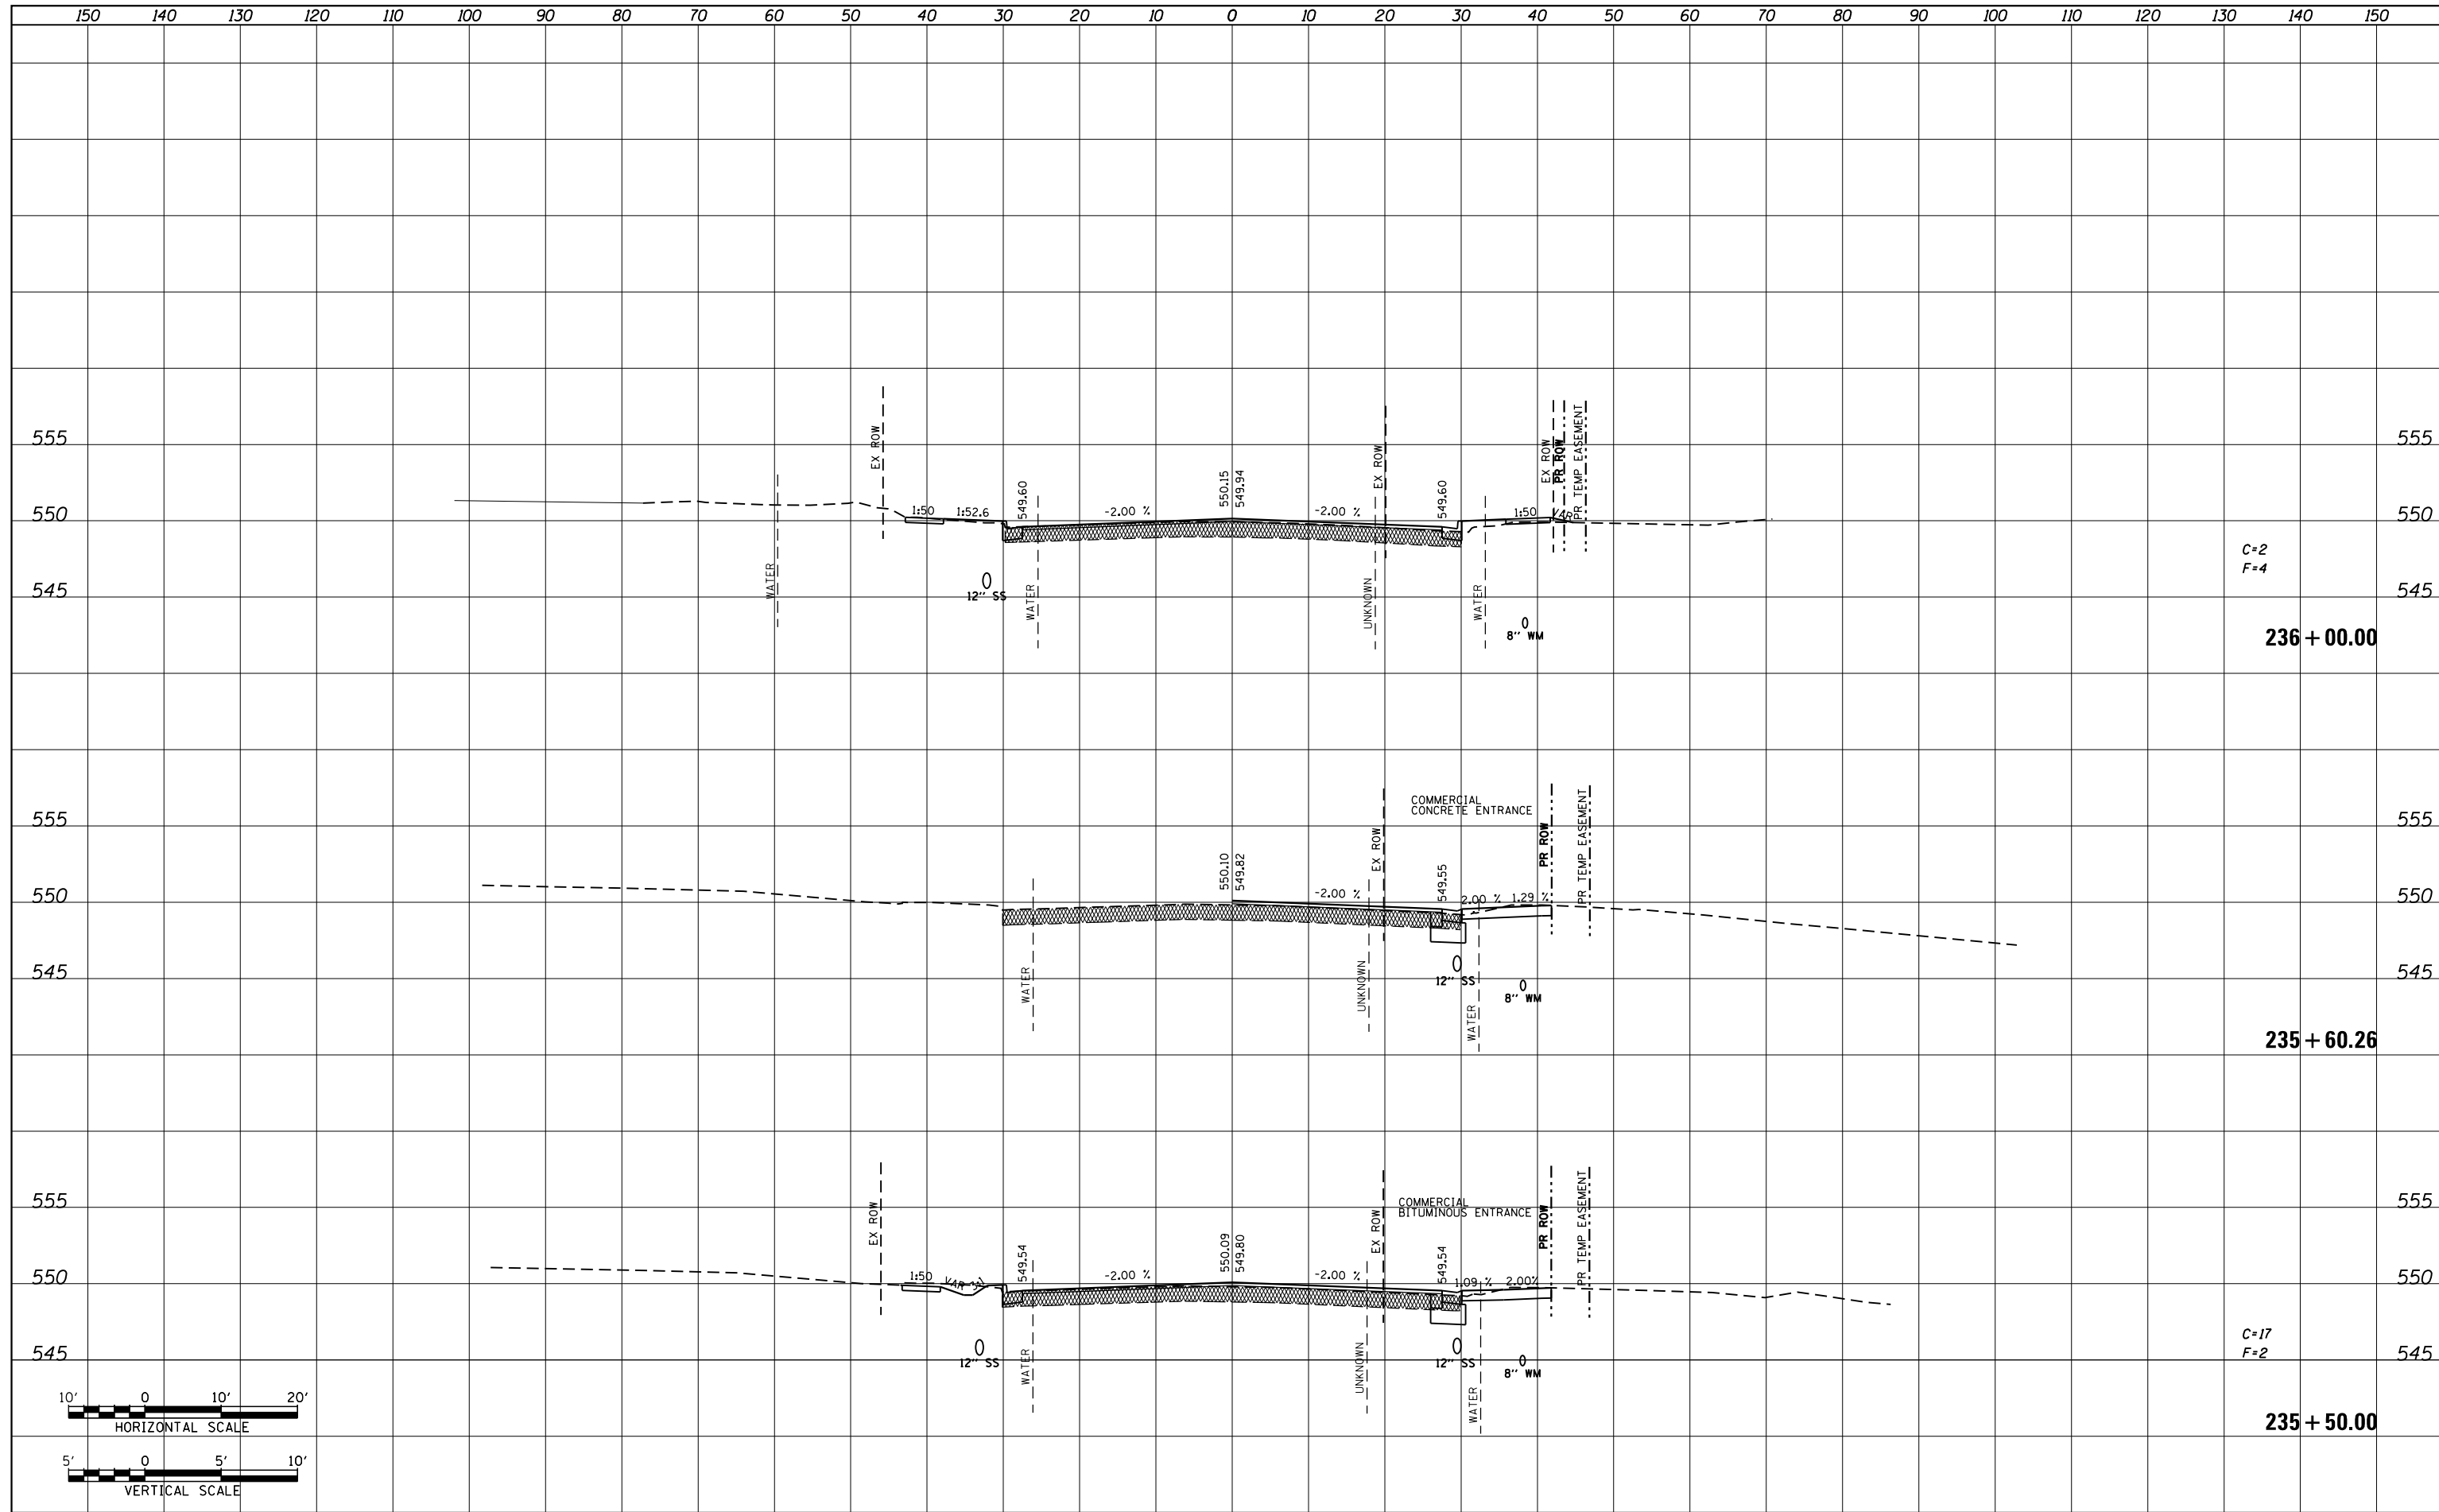

FILE NAME =	USER NAME = default	DESIGNED - AGF	REVISED -	<b>STATE OF ILLINOIS</b> <b>DEPARTMENT OF TRANSPORTATION</b>	<b>IL ROUTE 159</b> <b>MAINLINE CROSS SECTIONS</b>	F.A.P. RTE.	SECTION	COUNTY	TOTAL SHEETS	SHEET NO.
P:\Projects\513501\CADD\GN\0876885-sht-xsc-15.dgn	PLOT SCALE = 20.0000' / in.	DRAWN - AGF	REVISED -			600	60-(30,31,128)-3	MADISON	529	439
*MODELNAME*	PLOT DATE = 1/25/2013	CHECKED - CLS	REVISED -			CONTRACT NO. 76885			ILLINOIS FED. AID PROJECT	
	DATE - 01/25/2013	REVISIED -	REVISIED -			SCALE: H: 1"=10'	V: 1"=5'	SHEET 70 OF 72 SHEETS	STA. 235+50.00 TO STA. 236+00.00	