
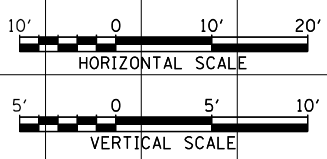


DATE	
BY	
ORIGINAL SURVEY	
SURVEYED	
PLOTTED	
TEMPLATE	
AREAS	
CHECKED	
FINAL SURVEY	
NOTE BOOK	
NO.	

DATE	
BY	
ORIGINAL SURVEY	
SURVEYED	
PLOTTED	
TEMPLATE	
AREAS	
CHECKED	
FINAL SURVEY	
NOTE BOOK	
NO.	

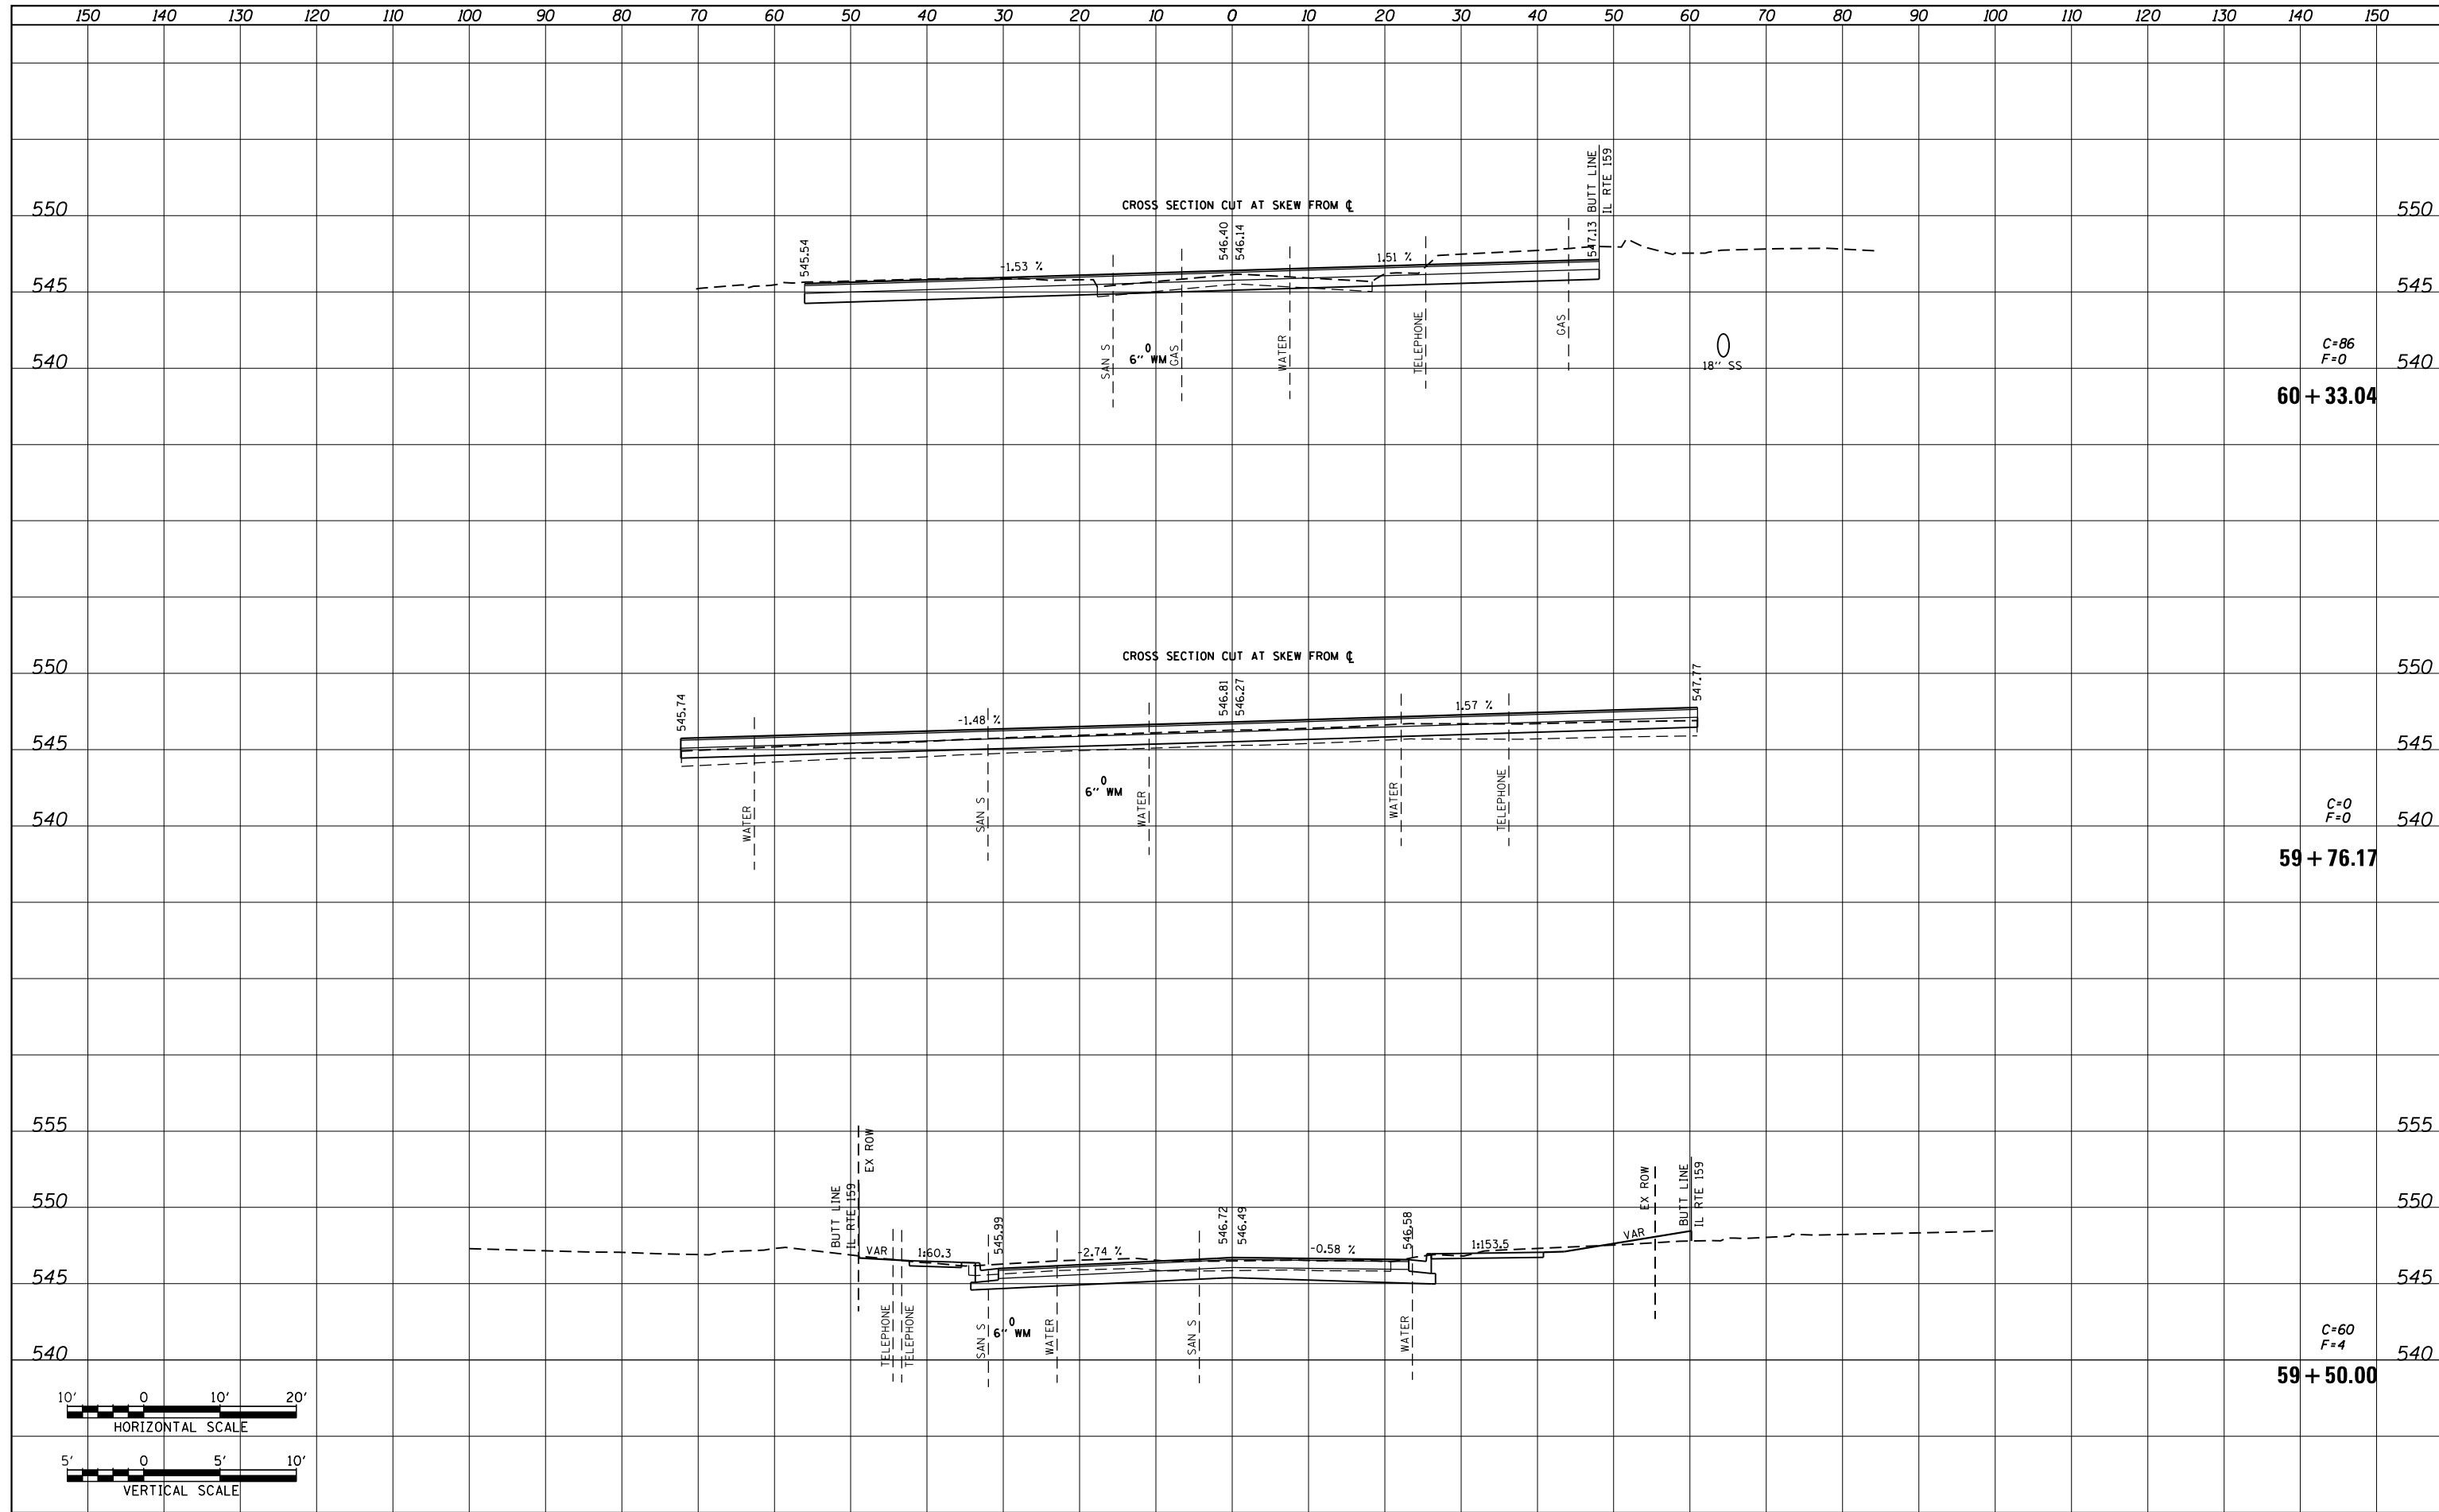

FILE NAME =	USER NAME = default	DESIGNED - AGF	REVISSED -	STATE OF ILLINOIS DEPARTMENT OF TRANSPORTATION	WICKLIFFE AVE SIDE ROAD CROSS SECTIONS			F.A.P. RTE.	SECTION	COUNTY	TOTAL SHEETS	SHEET NO.
P:\Projects\513501\CADD\GN\0876885-sht-wickliffe.dgn		DRAWN - AGF	REVISSED -		600	60-(30,31,128)-3	MADISON	529	449			
PLOT SCALE = 20.0000' / in.		CHECKED - CLS	REVISSED -		CONTRACT NO. 76885							
PLOT DATE = 1/25/2013		DATE - 01/25/2013	REVISSED -		ILLINOIS FED. AID PROJECT							
				SCALE: H ₁ 1"=10'	SHEET NO. 3 OF 5 SHEETS	STA. 59+50.00	TO STA. 60+33.04					