
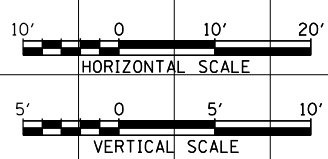


DATE	
BY	
FINAL SURVEY NO.	
SURVEYED	
PLOTTED	
TEMPLATE	
AREAS CHECKED	
NOTE BOOK	
AREAS CHECKED	

DATE	
BY	
ORIGINAL SURVEY NO.	
SURVEYED	
PLOTTED	
TEMPLATE	
AREAS CHECKED	
NOTE BOOK	
AREAS CHECKED	

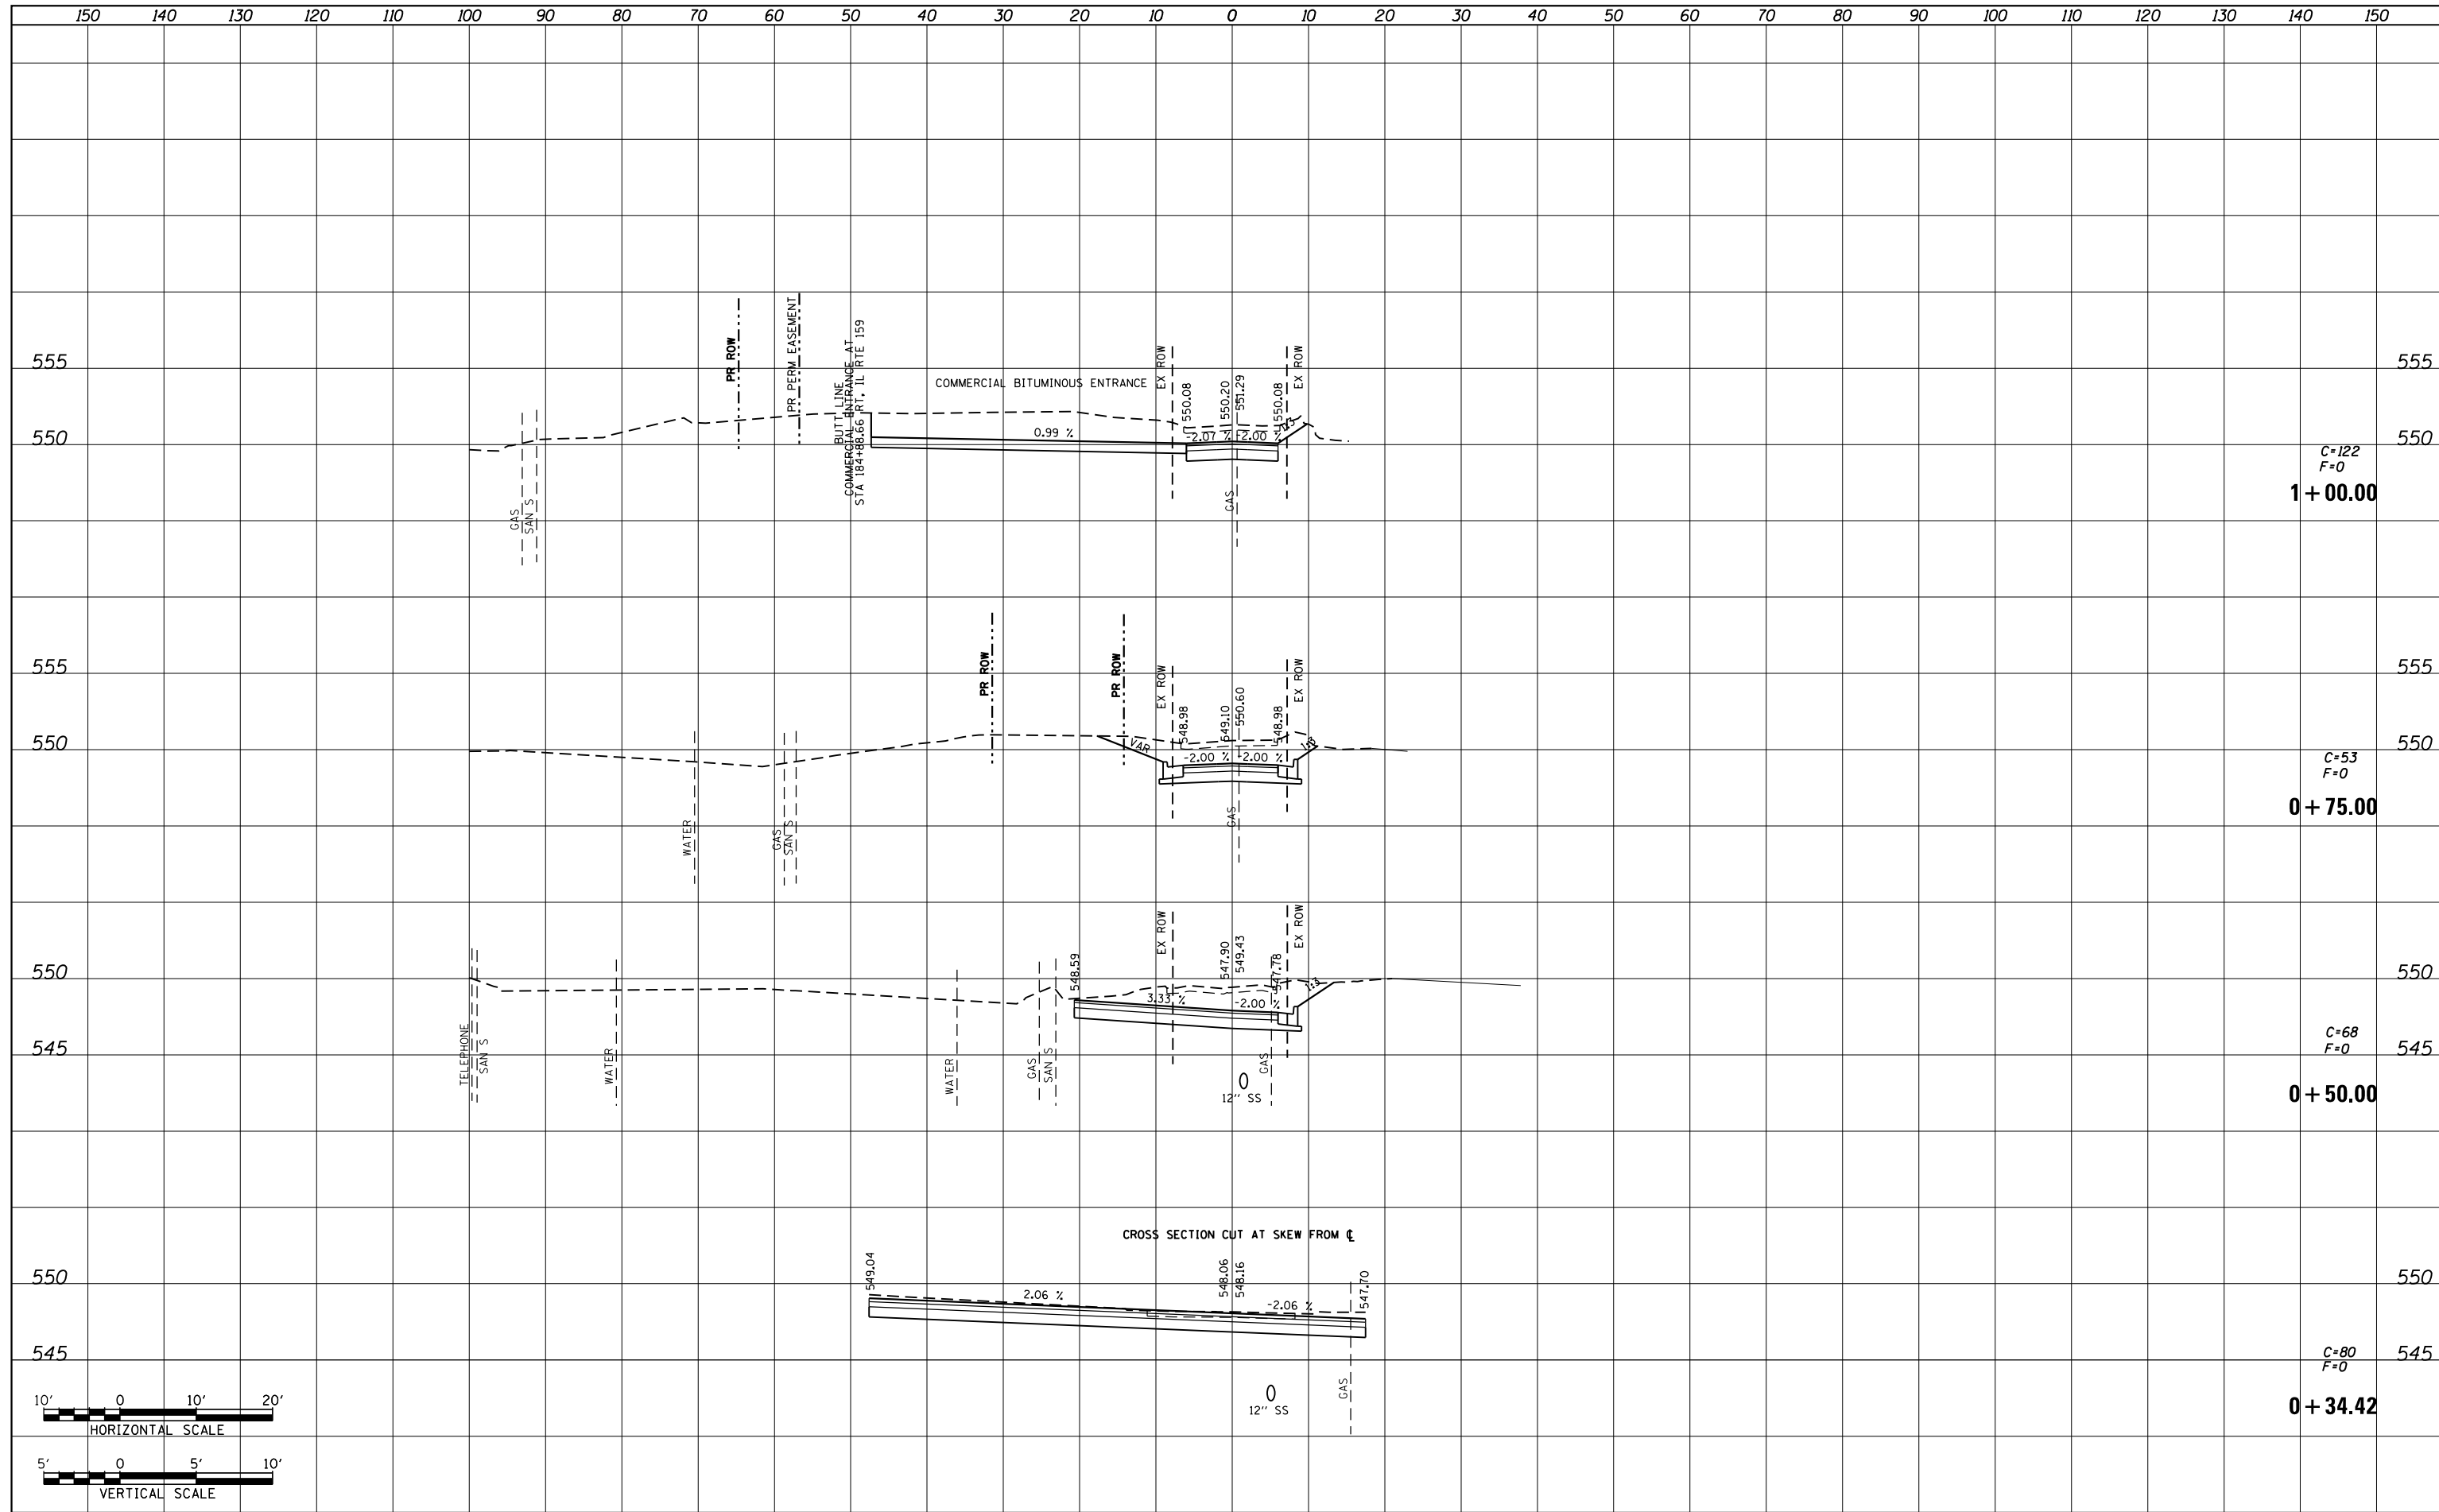

FILE NAME = P:\Projects\513501\CADD\GN\0876885-sht-xsc-valleyLn.dgn	USER NAME = default	DESIGNED - AGF	REVISED -	<b>STATE OF ILLINOIS</b> <b>DEPARTMENT OF TRANSPORTATION</b>	<b>VALLEY LN</b> <b>SIDE ROAD CROSS SECTIONS</b>			F.A.P. RTE. 600	SECTION 60-(30,31,128)-3	COUNTY MADISON	TOTAL SHEETS 529	SHEET NO. 454
PLOT SCALE = 20.0000' / in.	CHECKED - CLS	REVISIED -	REVISIED -		SCALE: H <sub>v</sub> 1"=10' V <sub>v</sub> 1"=5'	SHEET NO. 1 OF 2 SHEETS	STA. 0+34.42	TO STA. 1+00.00	CONTRACT NO. 76885		ILLINOIS FED. AID PROJECT	
PLOT DATE = 1/25/2013	DATE - 01/25/2013	REVISIED -	REVISIED -									