
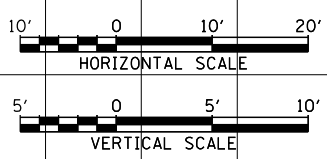


DATE	
BY	
FINAL SURVEY	SURVEYED
NOTE BOOK	PLOTTED
NO.	TEMPLATE
	AREAS CHECKED
	AREAS CHECKED

DATE	
BY	
ORIGINAL SURVEY	SURVEYED
NOTE BOOK	PLOTTED
NO.	TEMPLATE
	AREAS CHECKED
	AREAS CHECKED

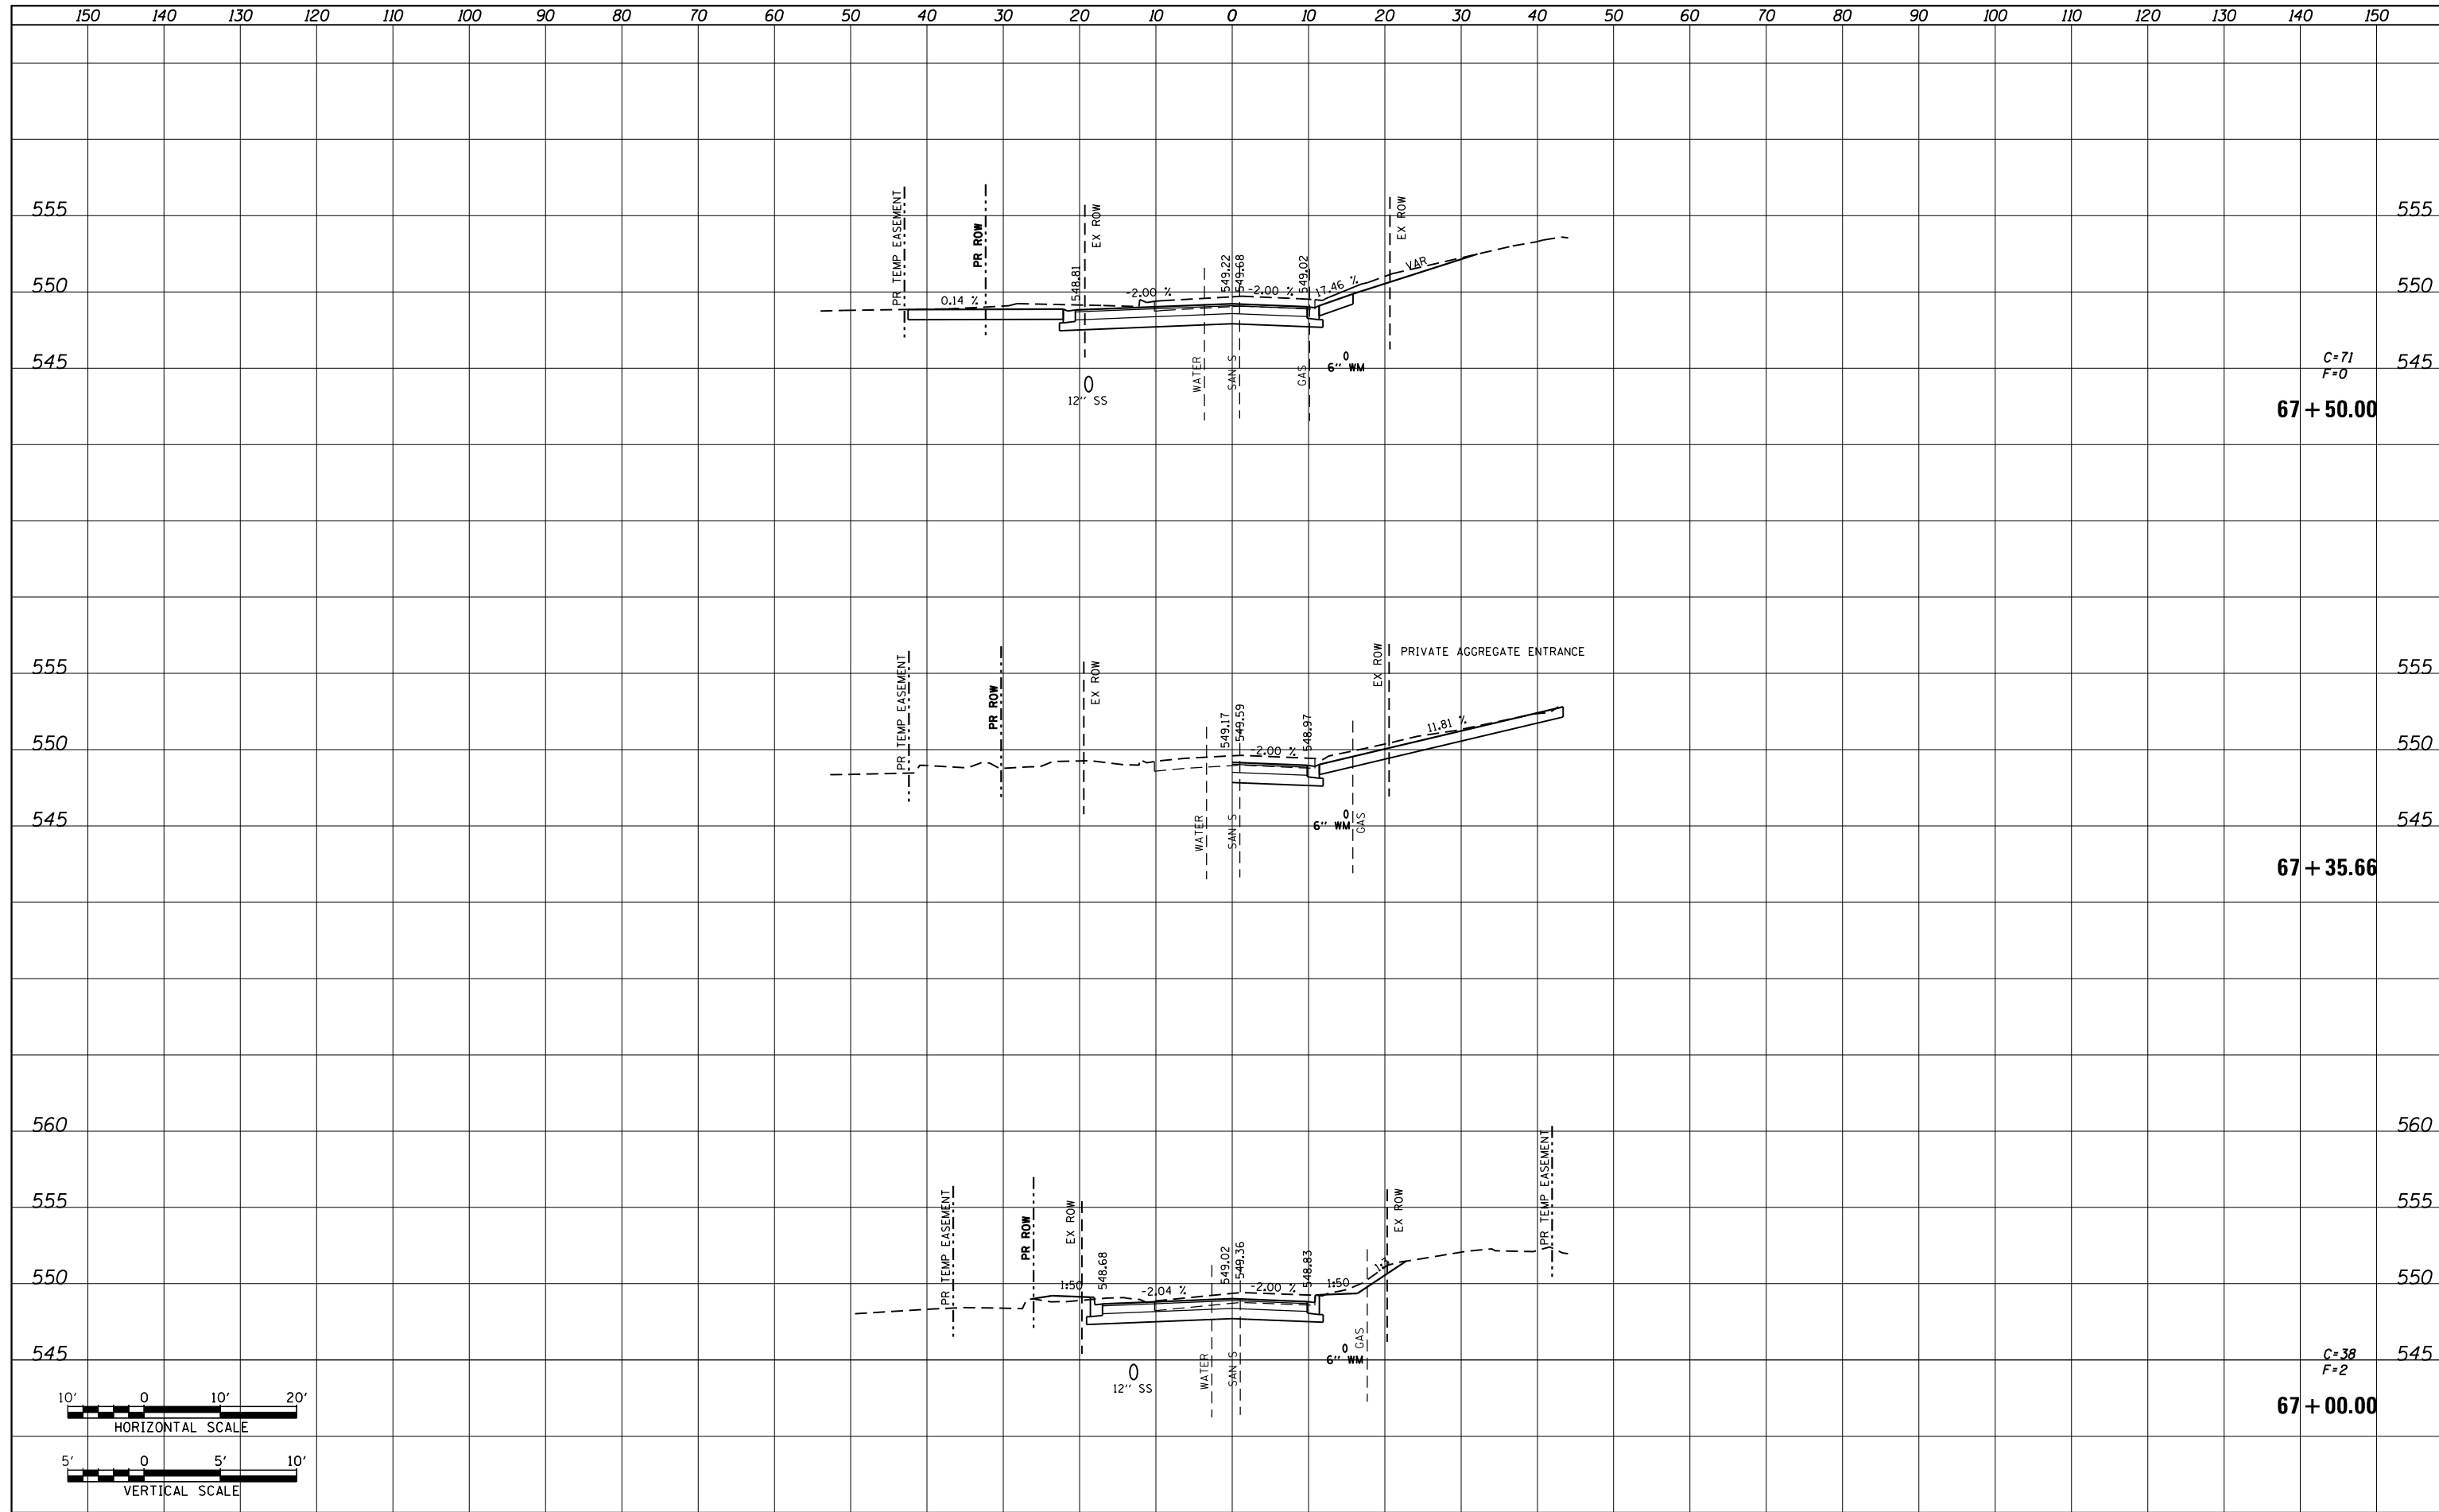

FILE NAME = P:\Projects\513501\CADD\GN\0876885-sht-xsc-park.dgn	USER NAME = default	DESIGNED - AGF	REVISÉD -	<b>STATE OF ILLINOIS DEPARTMENT OF TRANSPORTATION</b>	<b>PARK AVE SIDE ROAD CROSS SECTIONS</b>			F.A.P. RTE. 600	SECTION 60-(30,31,128)-3	COUNTY MADISON	TOTAL SHEETS 529	SHEET NO. 459	
	PLOT SCALE = 20.0000' / in.	CHECKED - CLS	REVISÉD -		SCALE: H <sub>1</sub> 1"=10' V <sub>1</sub> 1"=5'	SHEET NO. 4 OF 7 SHEETS	STA. 67+00.00 TO STA. 67+50.00	CONTRACT NO. 76B85		ILLINOIS FED. AID PROJECT			
	PLOT DATE = 1/25/2013	DATE - 01/25/2013	REVISÉD -										