
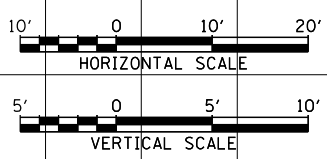


| | |
|--------------|--|
| DATE | |
| BY | |
| SURVEYED | |
| PLOTTED | |
| TEMPLATE | |
| AREAS | |
| CHECKED | |
| FINAL SURVEY | |
| NOTE BOOK | |
| NO. | |

| | |
|-----------------|--|
| DATE | |
| BY | |
| SURVEYED | |
| PLOTTED | |
| TEMPLATE | |
| AREAS | |
| CHECKED | |
| ORIGINAL SURVEY | |
| NOTE BOOK | |
| NO. | |

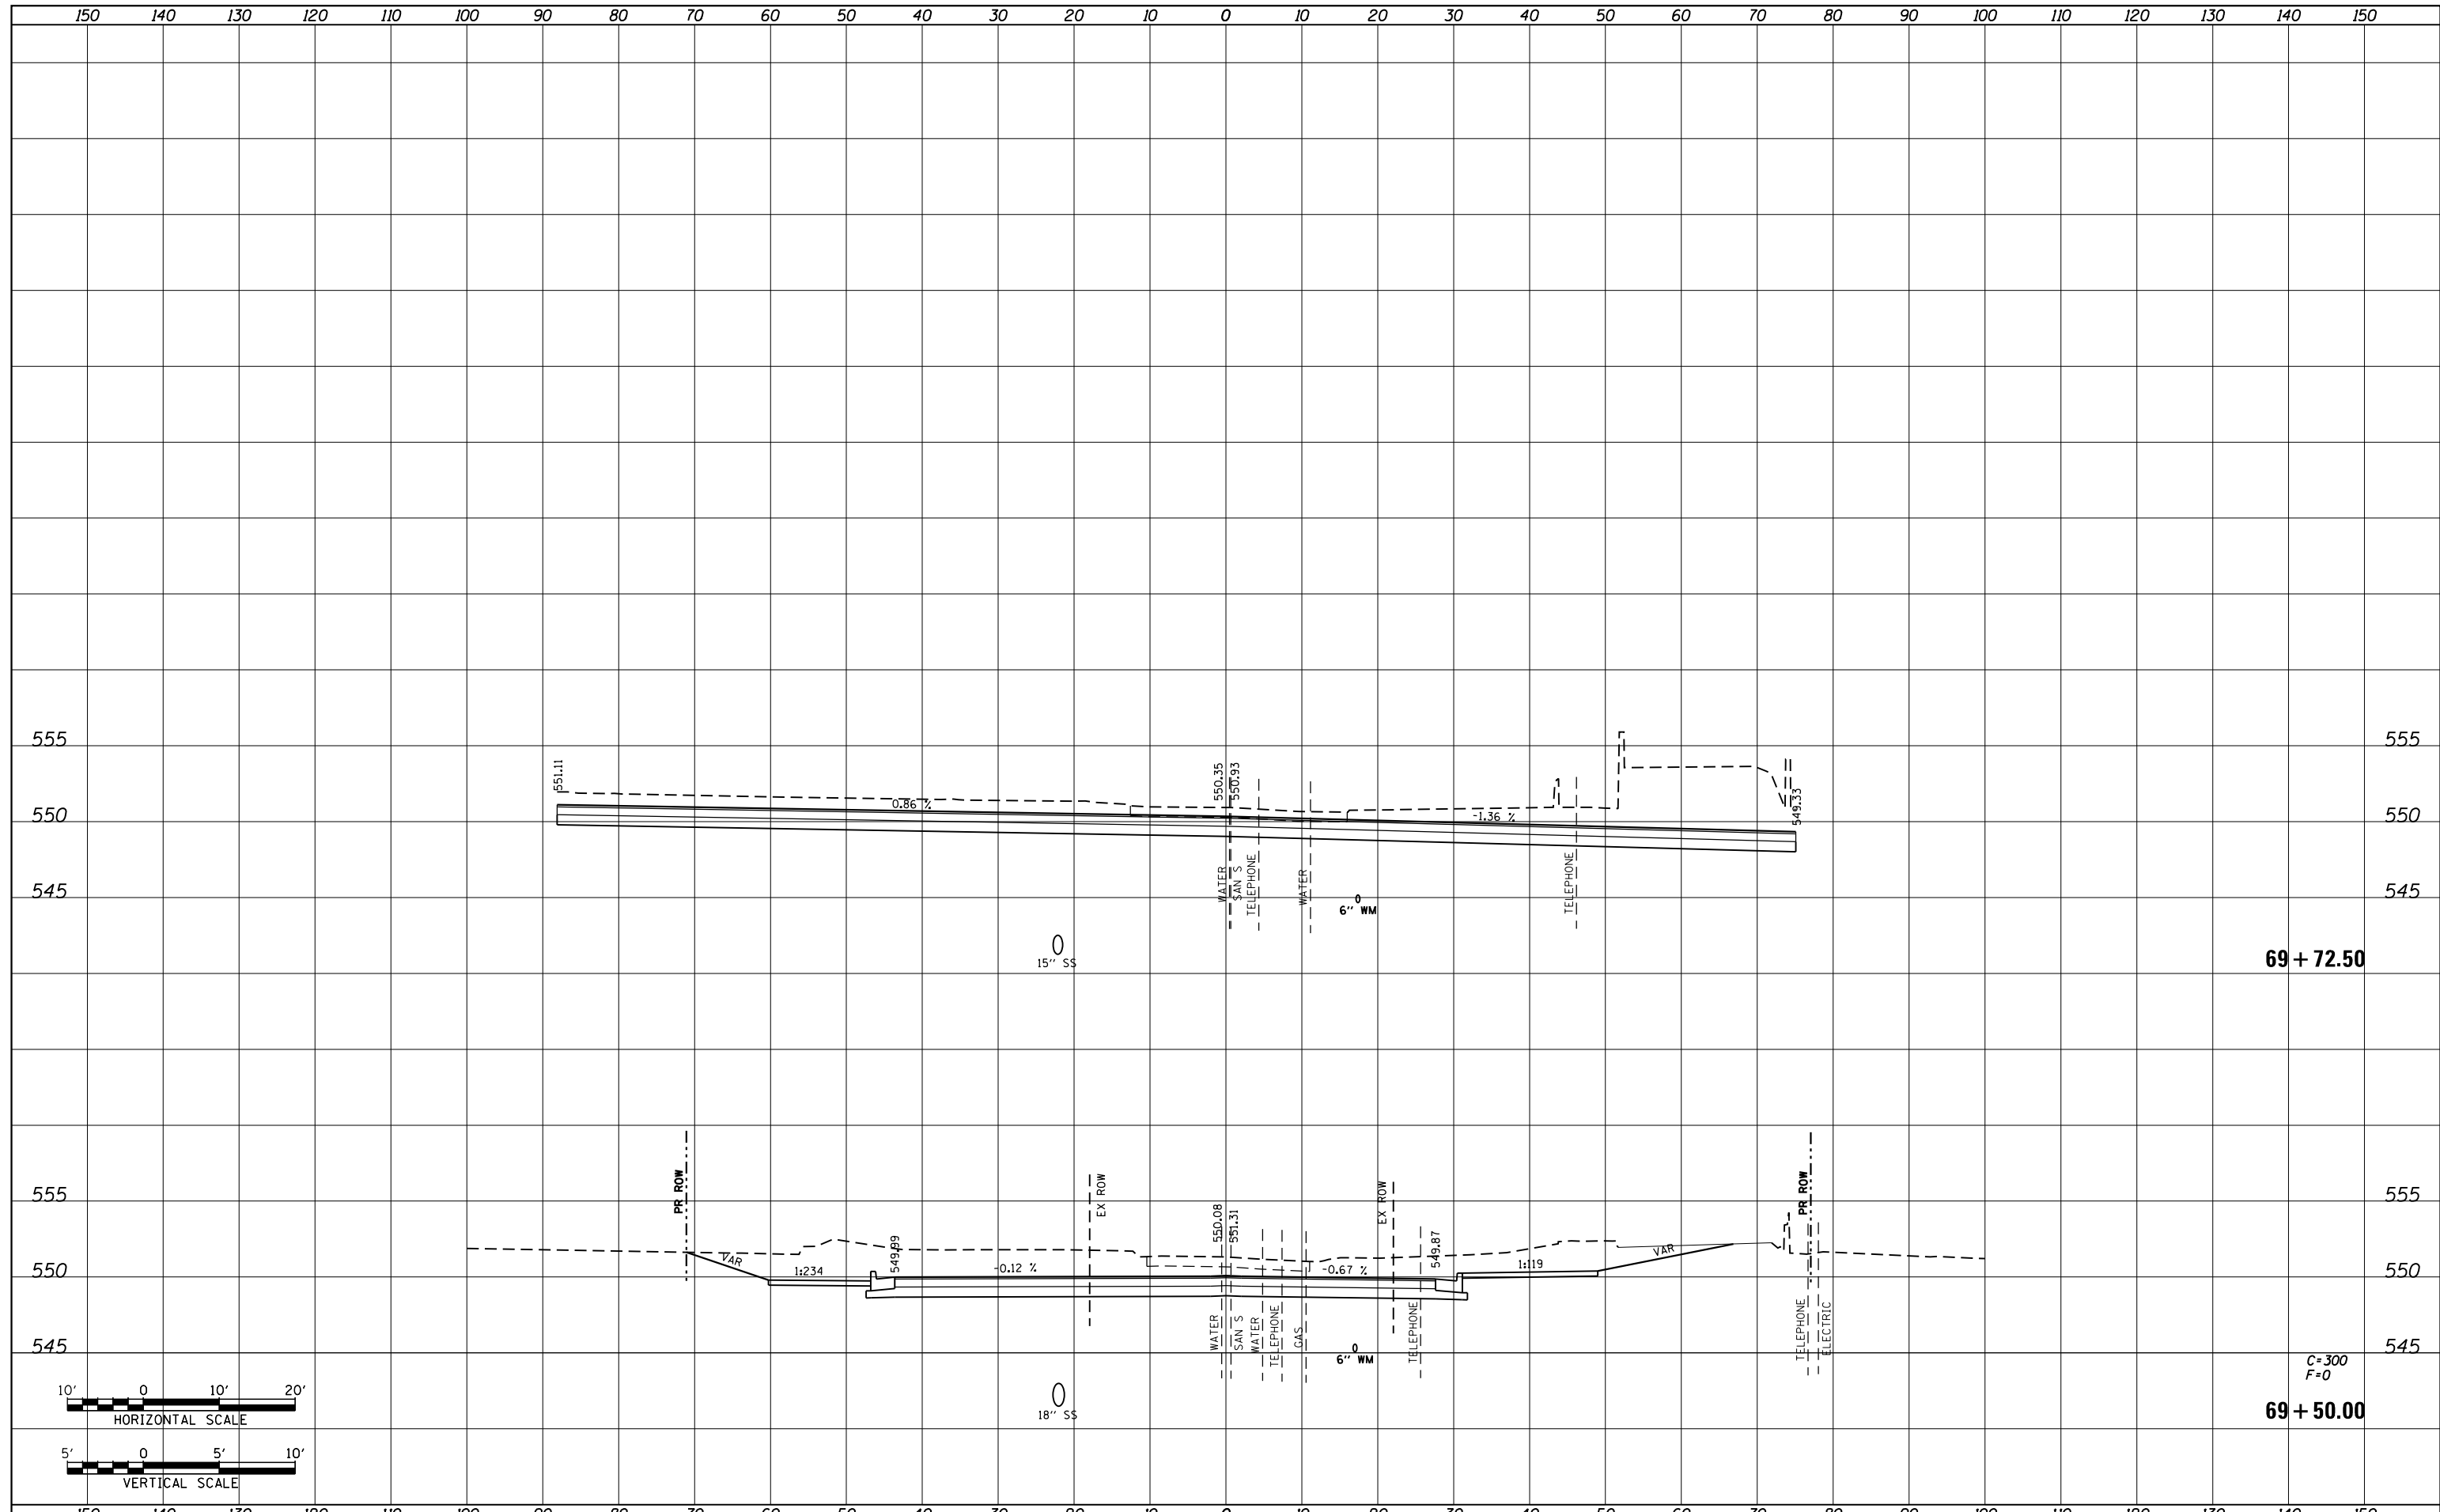

| | | | | | | | | | | | | | |
|---|---------------------|----------------|------------|---|--|-------------------------|--------------------------------|--------------------|--------------------------|---------------------------|------------------|---------------|--|
| FILE NAME = P:\Projects\513501\CADD\GN\0876885-sht-xsc-park.dgn | USER NAME = default | DESIGNED - AGF | REVISIED - | STATE OF ILLINOIS DEPARTMENT OF TRANSPORTATION | PARK AVE SIDE ROAD CROSS SECTIONS | | | F.A.P. RTE. 600 | SECTION 60-(30,31,128)-3 | COUNTY MADISON | TOTAL SHEETS 529 | SHEET NO. 462 | |
| PLOT SCALE = 20.0000' / in. | CHECKED - CLS | REVISIED - | REVISIED - | | SCALE: H ₁ 1"=10' V ₁ 1"=5' | SHEET NO. 7 OF 7 SHEETS | STA. 69+50.00 TO STA. 69+72.50 | CONTRACT NO. 76B85 | | ILLINOIS FED. AID PROJECT | | | |
| PLOT DATE = 1/25/2013 | DATE - 01/25/2013 | REVISIED - | REVISIED - | | | | | | | | | | |
| | | | | | | | | | | | | | |