
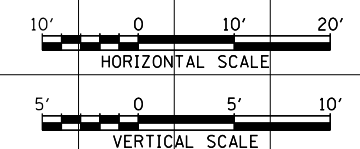


FINAL SURVEY NO.	SURVEYED	DATE
NOTE BOOK	PLOTTED	BY
AREAS CHECKED	TEMPLATE	
	AREAS CHECKED	

ORIGINAL SURVEY NO.	SURVEYED	DATE
NOTE BOOK	PLOTTED	BY
AREAS CHECKED	TEMPLATE	
	AREAS CHECKED	

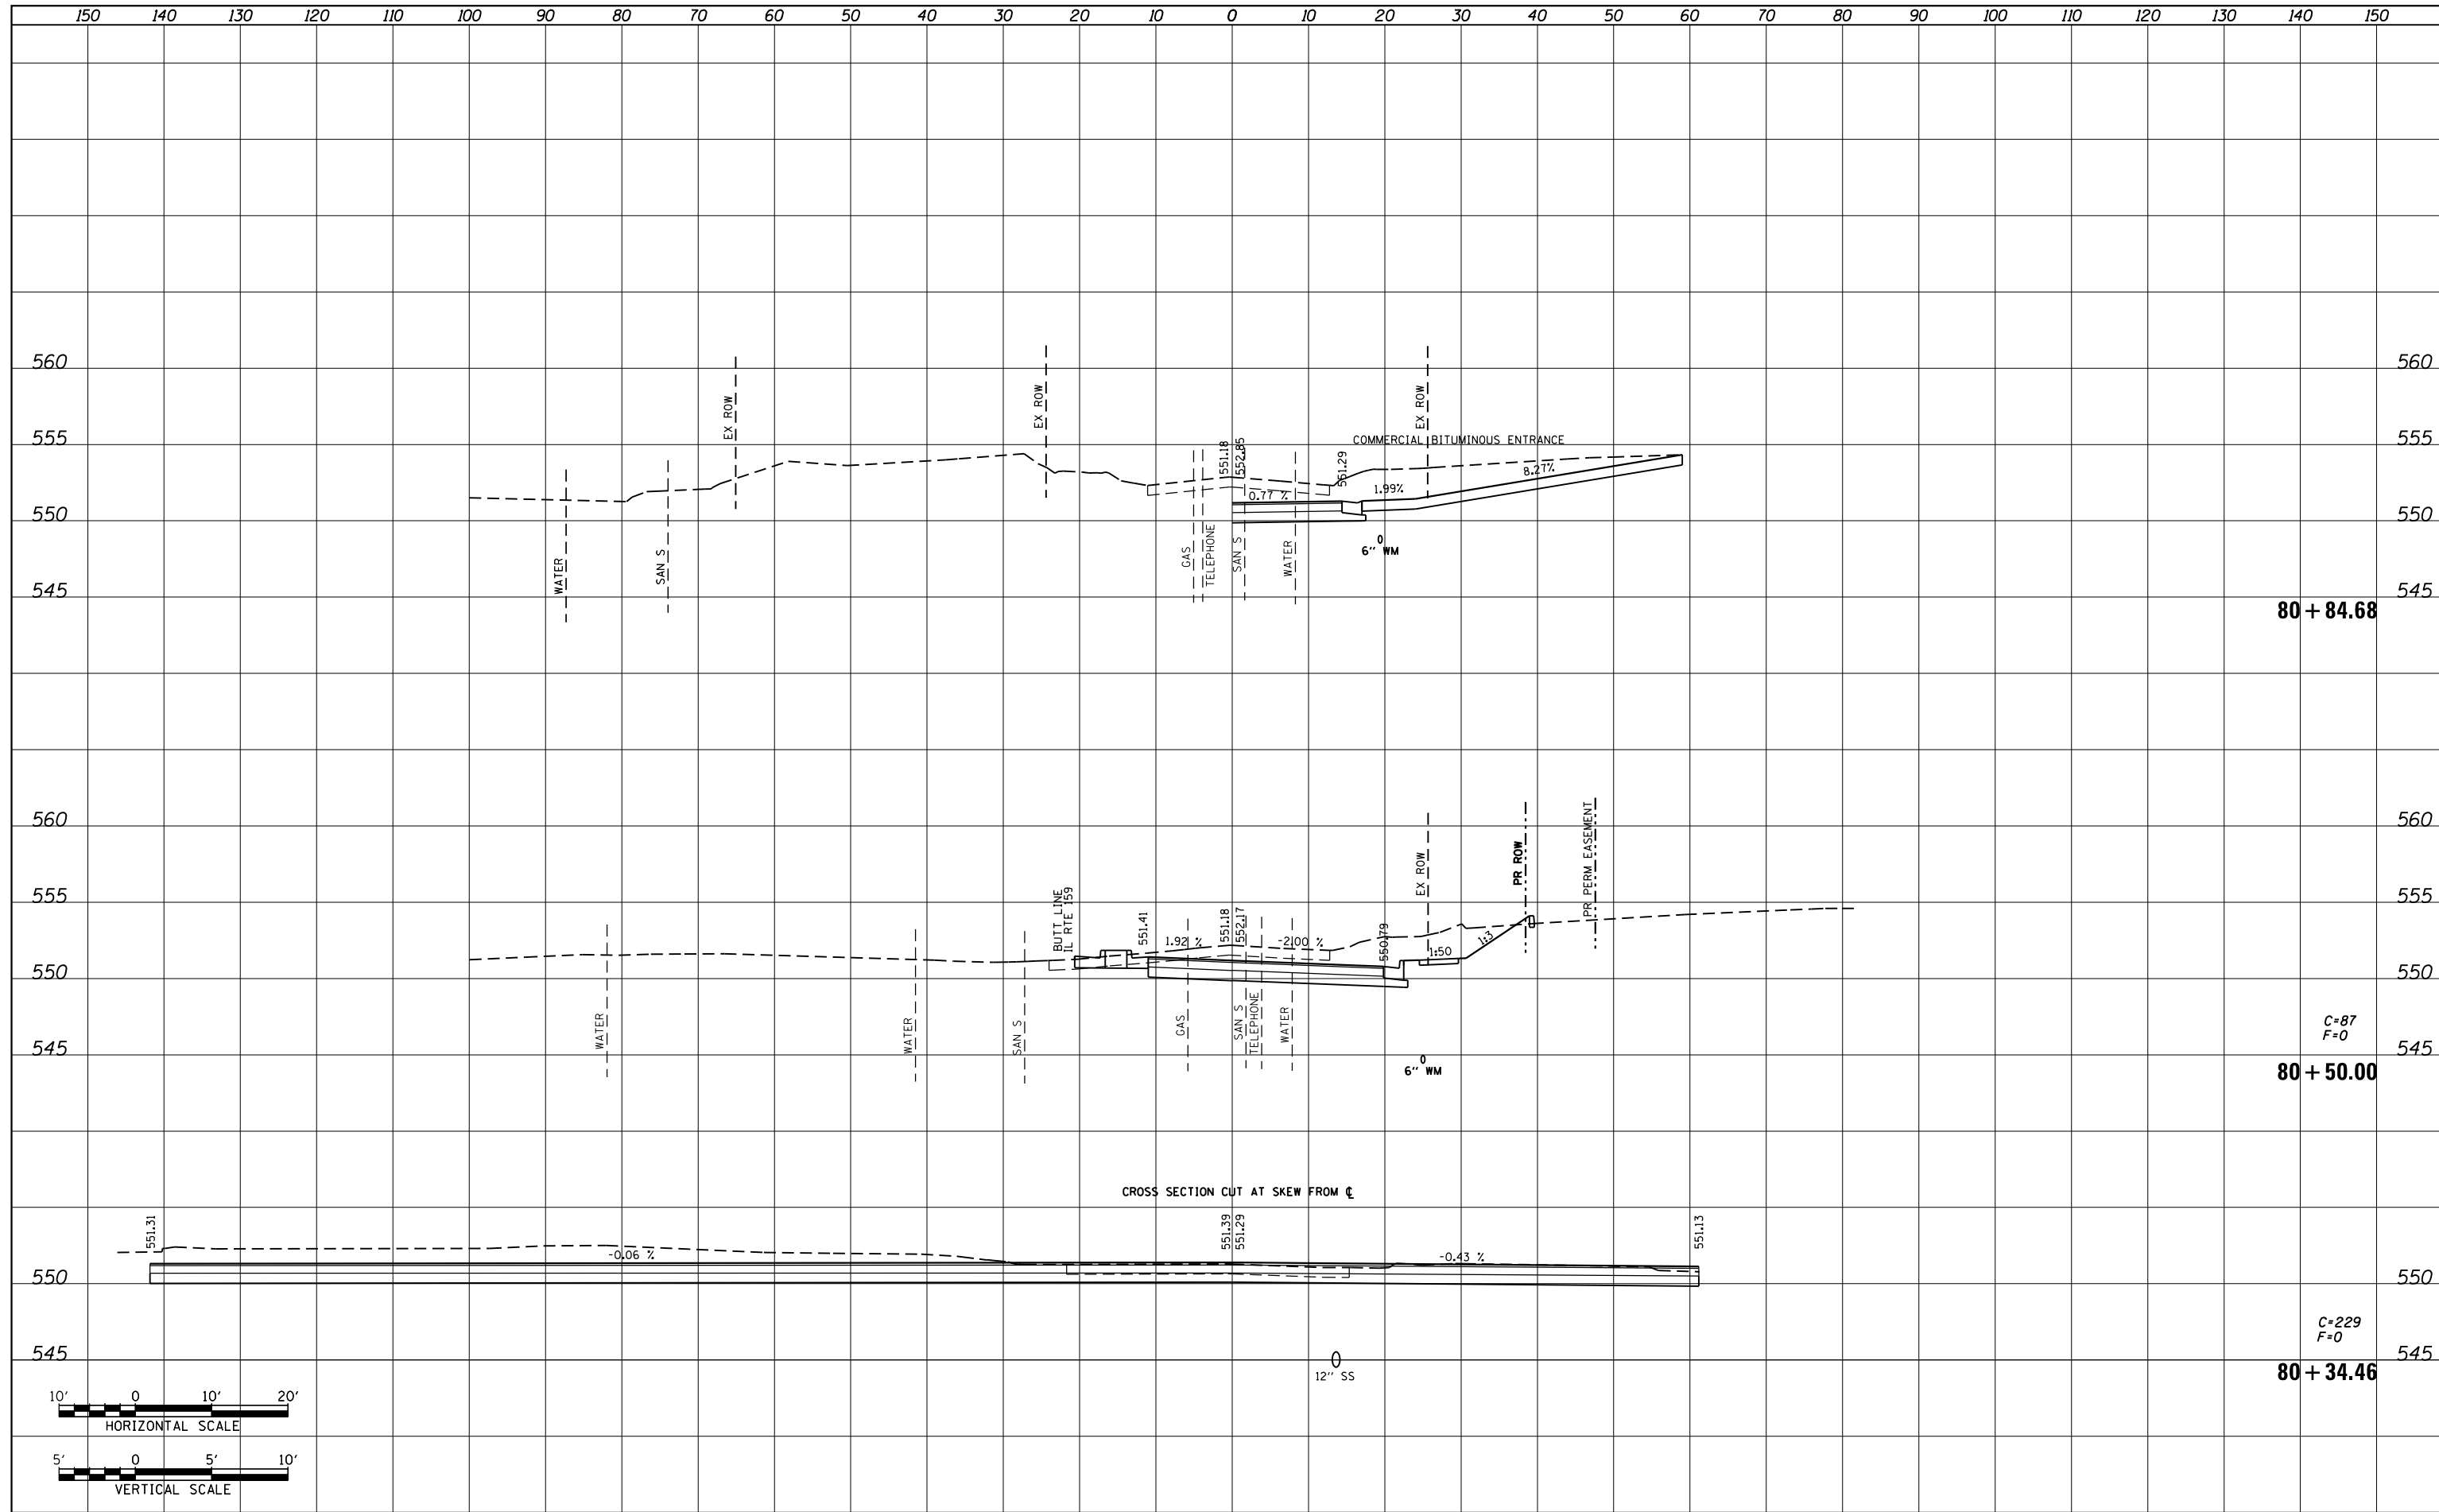

FILE NAME = P:\Projects\513501\CADD\GN\0876885-sht-xsc-spring.dgn	USER NAME = default	DESIGNED - AGF	REVISIED -	<b>STATE OF ILLINOIS DEPARTMENT OF TRANSPORTATION</b>	<b>SPRING ST SIDE ROAD CROSS SECTIONS</b>			F.A.P. RTE. 600	SECTION 60-(30,31,128)-3	COUNTY MADISON	TOTAL SHEETS 529	SHEET NO. 463
PLOT SCALE = 20.0000' / in.	CHECKED - CLS	REVISIED -	SCALE: H: 1"=10' V: 1"=5'		SHEET NO. 1 OF 4 SHEETS	STA. 80+34.46	TO STA. 80+84.68	CONTRACT NO. 76885		ILLINOIS FED. AID PROJECT		
PLOT DATE = 1/25/2013	DATE - 01/25/2013	REVISIED -										